

FILED

Rte.


GREENVILLE CO. S.C.

4-0-45

JUN 29 4 55 PM '73

JUN 29 1973

DONNIE S. TANKERSLEY
R.M.C.

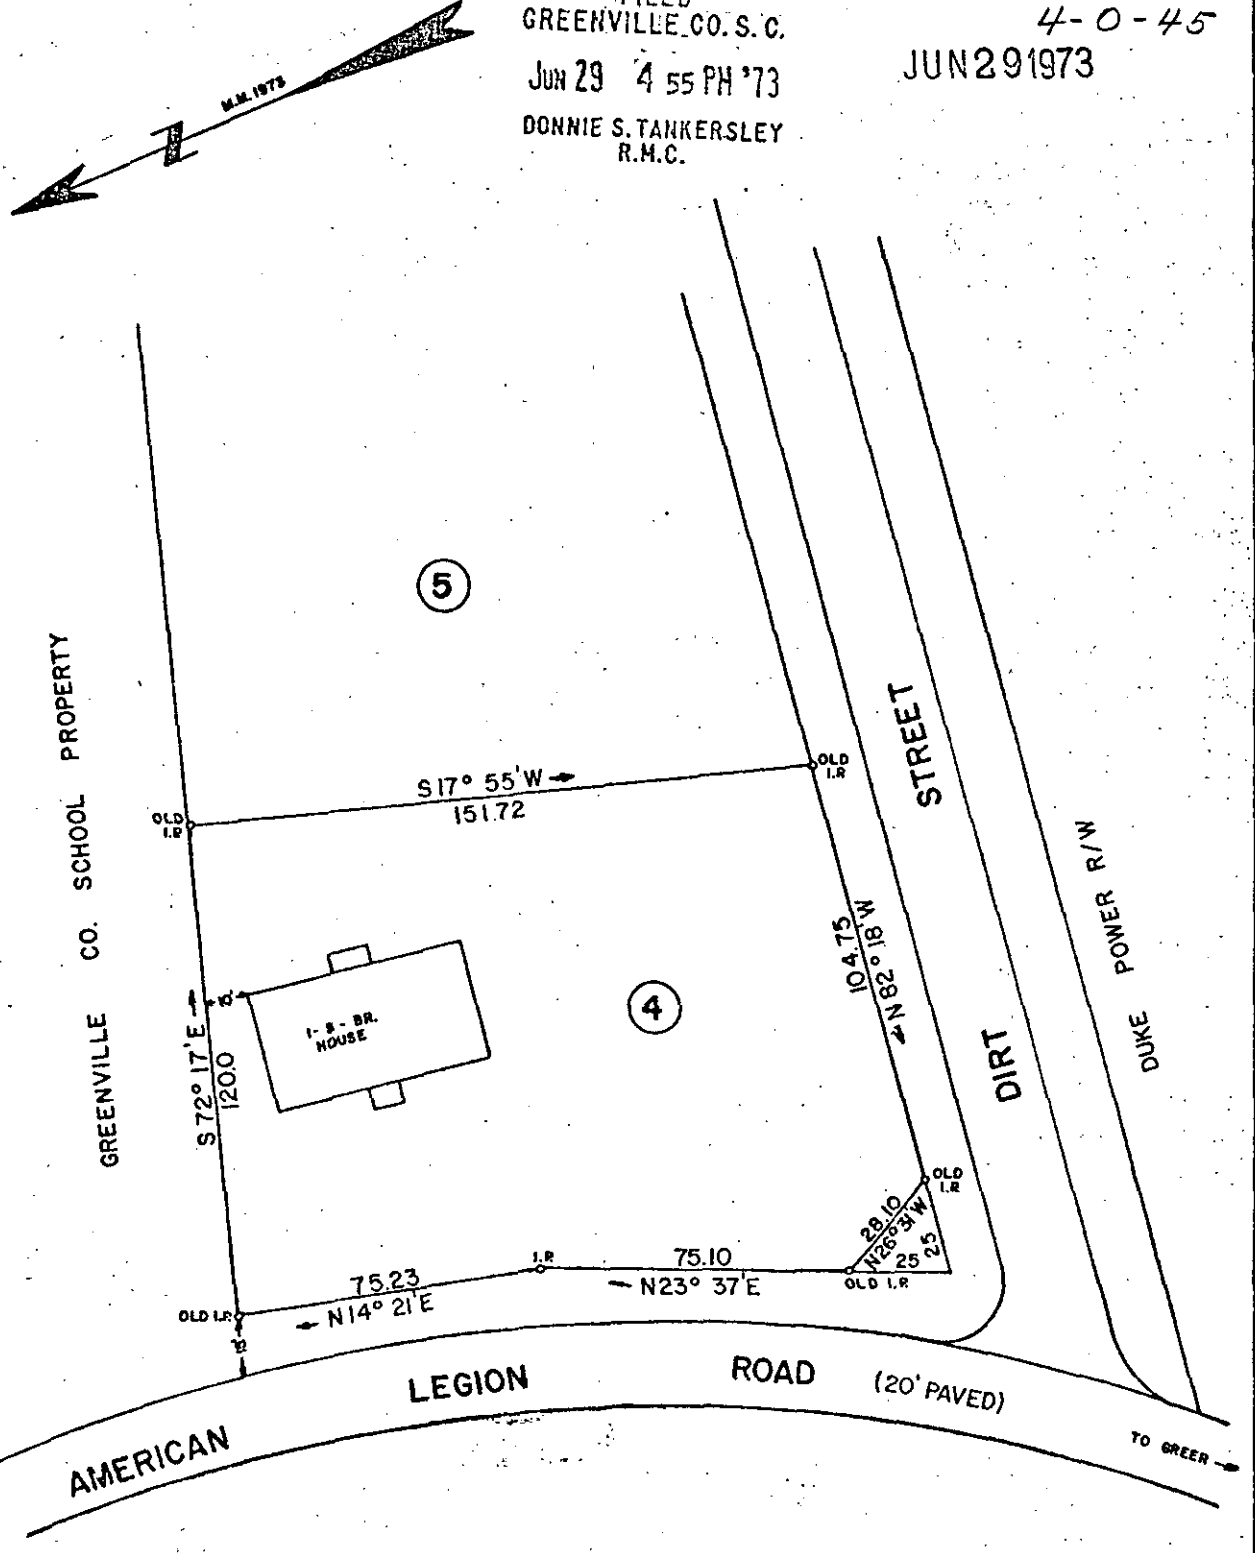


PROPERTY OF
M. WALKER GUNN, JR.

LOCATED AT GREER, S. C.
GREENVILLE COUNTY SOUTH CAROLINA
SCALE 1" = 40'
SURVEYED JUNE 26, 1973

THIS IS TO CERTIFY THAT ON THIS DATE I SURVEYED THE PROPERTY SHOWN HEREON AND THE LINES ARE AS SHOWN, THAT THE BUILDING(S) OR WALL(S) DO NOT ENCR OACH ON ADJOINING PROPERTY, AND THAT THE BUILDING(S) OR WALL(S) OF ADJACENT PROPERTY DO NOT ENCR OACH ON THIS EXCEPT AS SHOWN.

PLAT BOOK REF. BOOK 4-2, PAGE 19 DEED REF. BOOK 973 PAGE 160

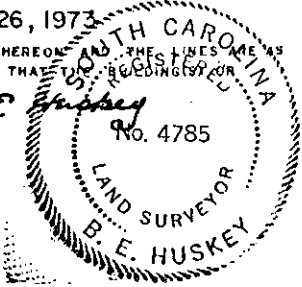

38062

WOLFE & HUSKEY, INC.
ENGINEERING and SURVEYING
LYMAN, S. C.

Plat recorded June 29, 1973 at 4:55 PM #38062