



MICROFILMED

4-0-81

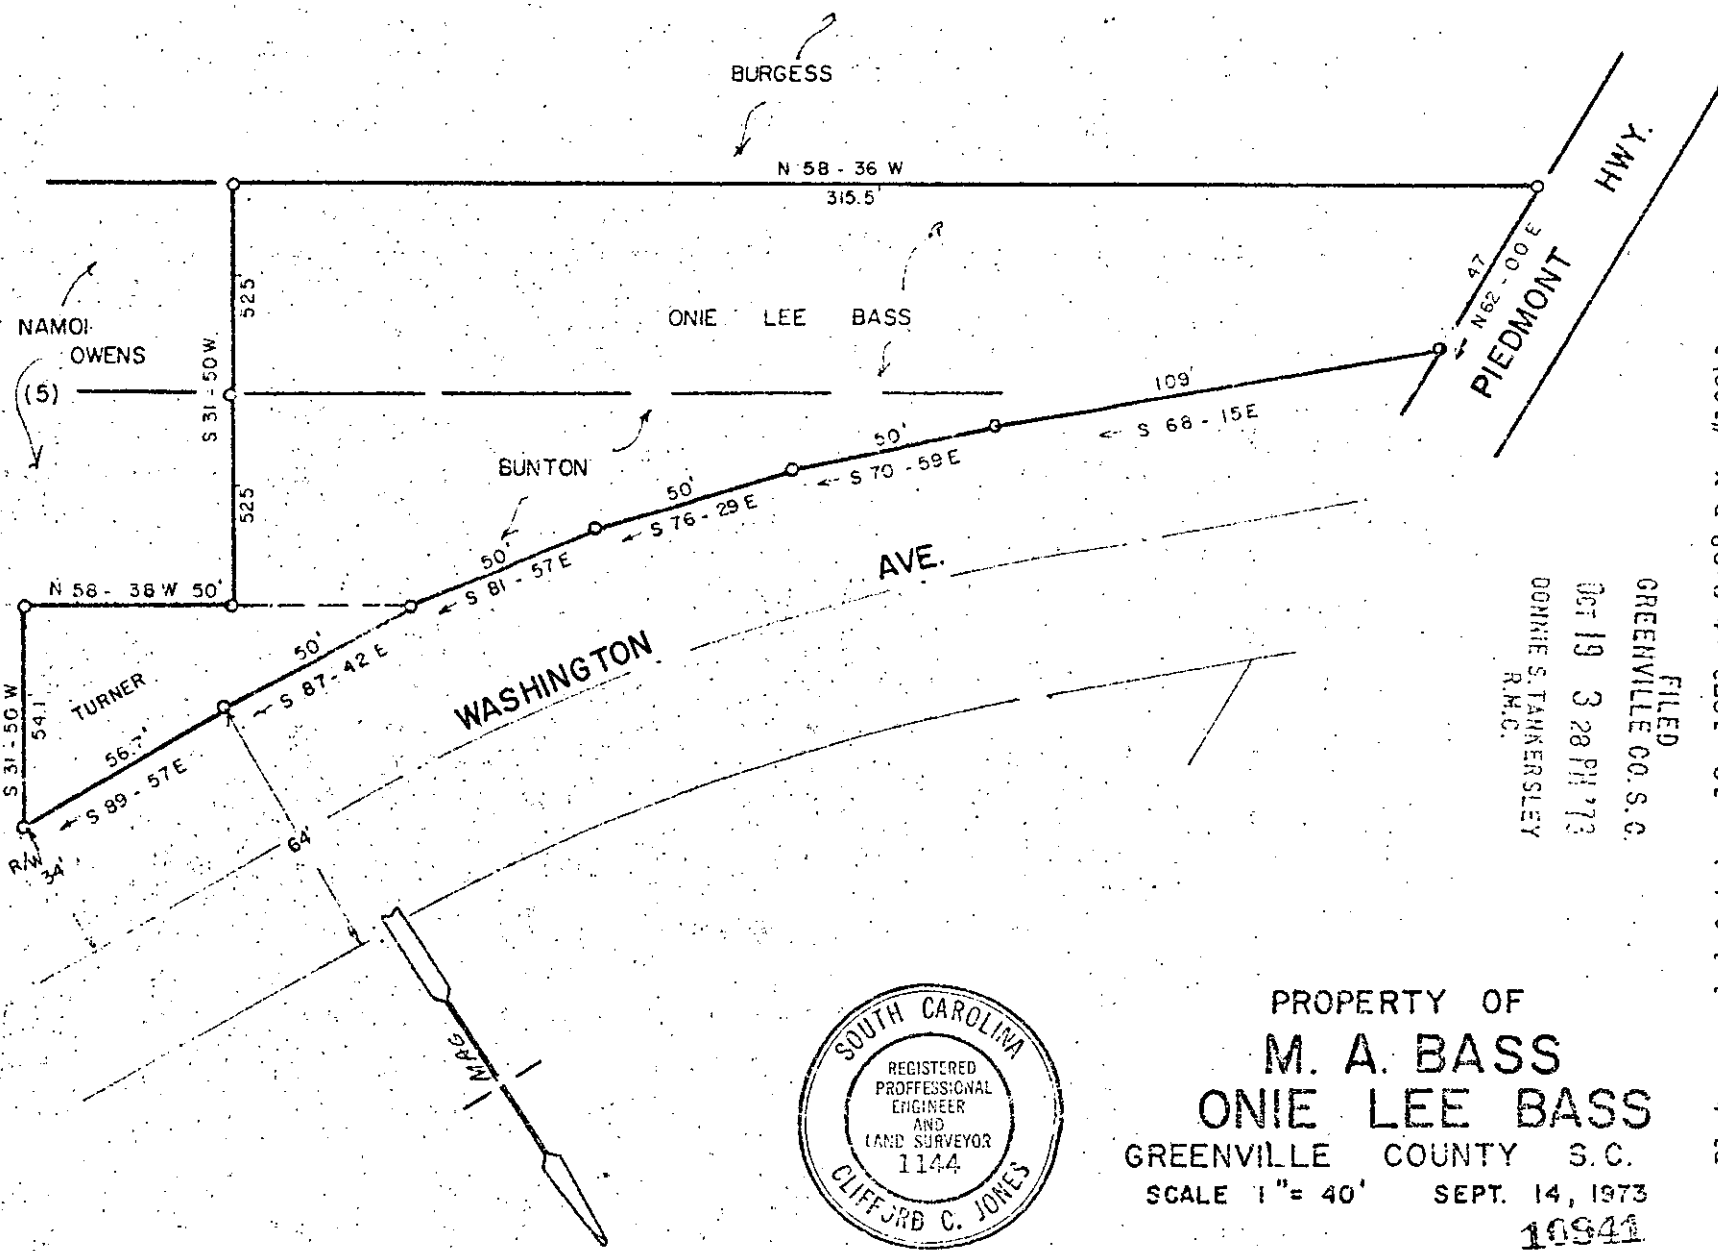

FILED
 GREENVILLE CO. S.C.
 OCT 19 3 28 PM '73
 DONNIE S. TANKERSLEY
 R.M.C.

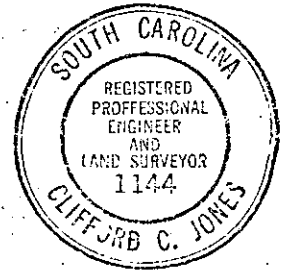

PROPERTY OF
M. A. BASS
ONIE LEE BASS
 GREENVILLE COUNTY S.C.
 SCALE 1" = 40' SEPT. 14, 1973

10941

RECORDING FEE
 PAID \$ 1.25

Plat recorded October 19, 1973 at 2:28 P.M. #10941