



MICROFILMED

4-0-154

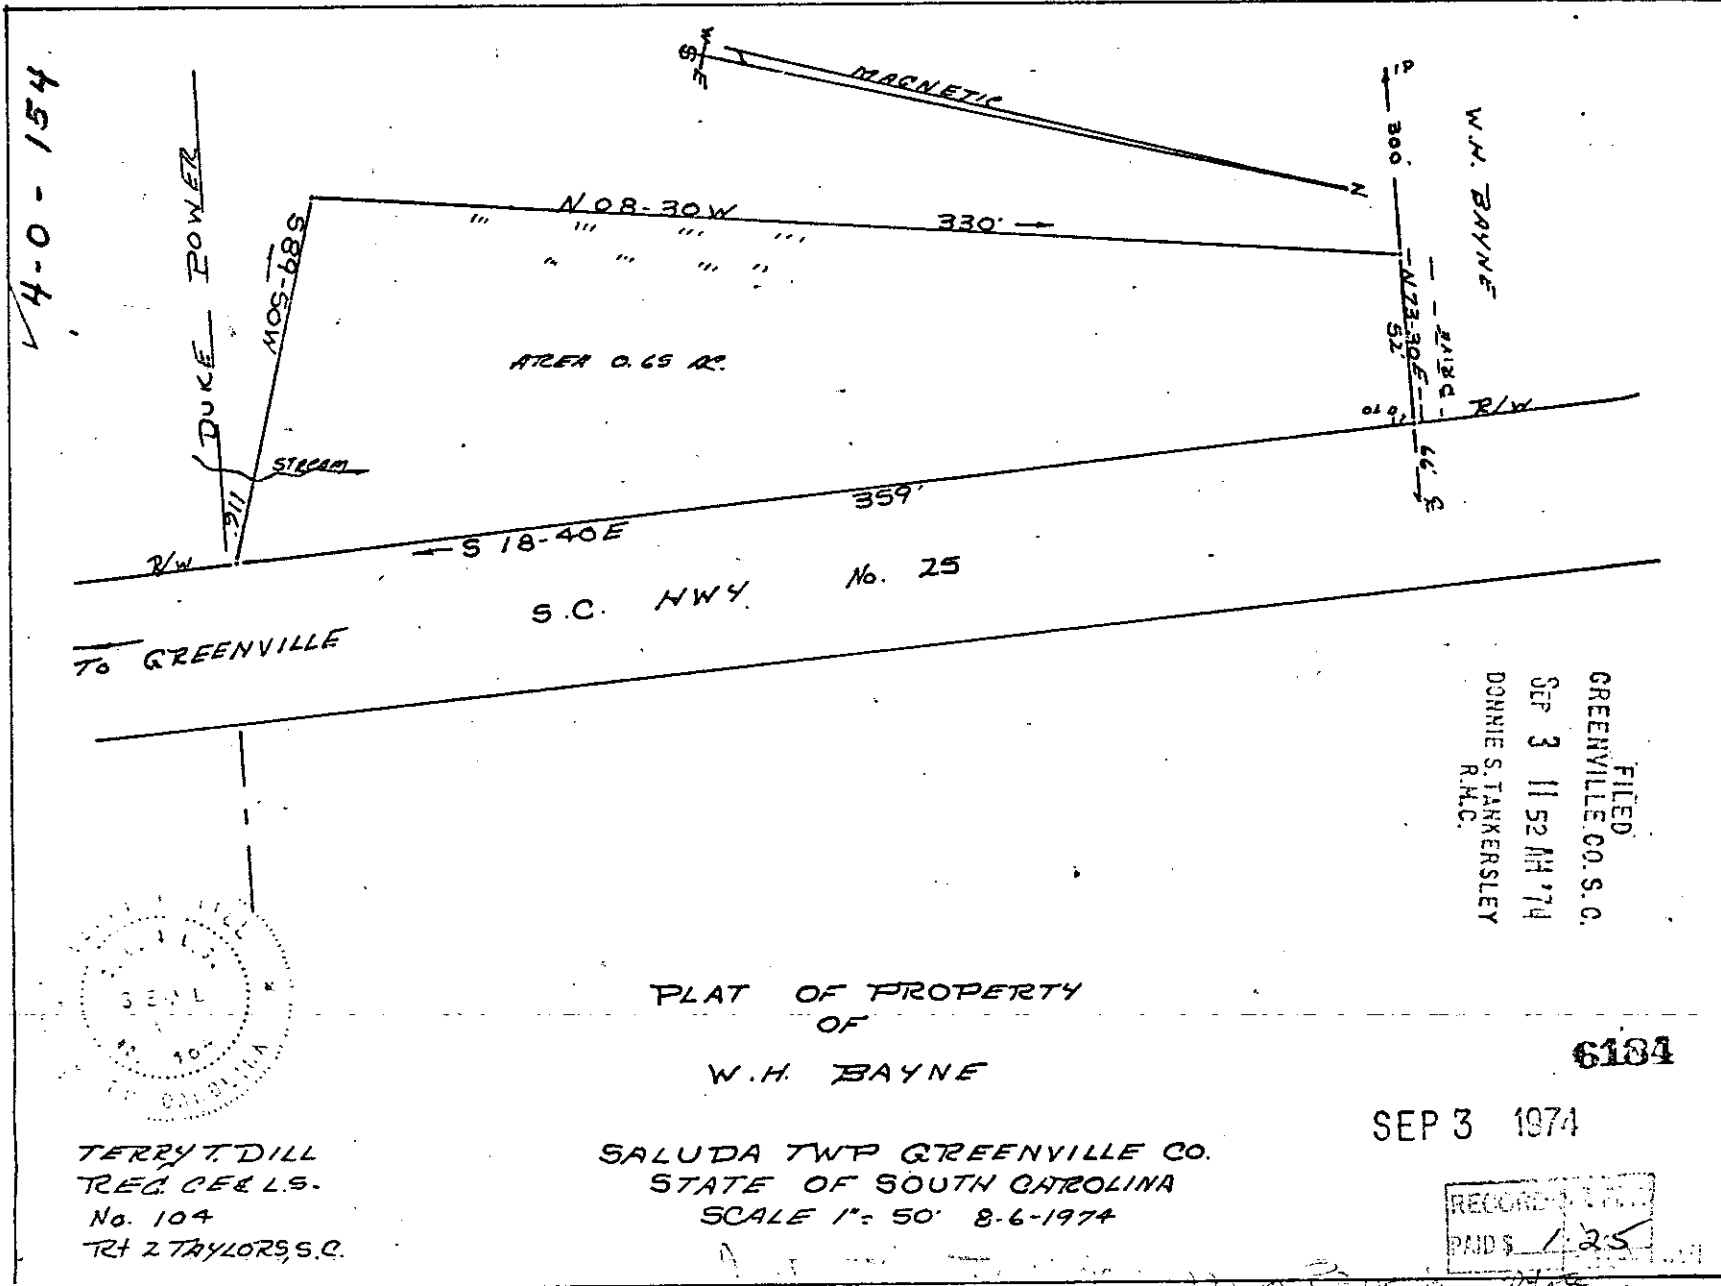

FILED  
 GREENVILLE CO. S. C.  
 SEP 3 11 52 AM '74  
 DANNIE S. TANKERSLEY  
 R.H.C.

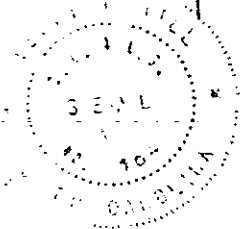

TERRY T. DILL  
 REG. C.E. & L.S.  
 No. 104  
 212 TAYLORS, S.C.

PLAT OF PROPERTY  
 OF  
 W.H. BAYNE

SALUDA TWP GREENVILLE CO.  
 STATE OF SOUTH CAROLINA  
 SCALE 1" = 50' 8-6-1974

SEP 3 1974

RECORDED  
 PAID \$ 25

6184

*Handwritten notes at the bottom of the page, including 'SAVED with...' and other illegible scribbles.*