


T-8/9/74
MICROFILMED

4-0-228

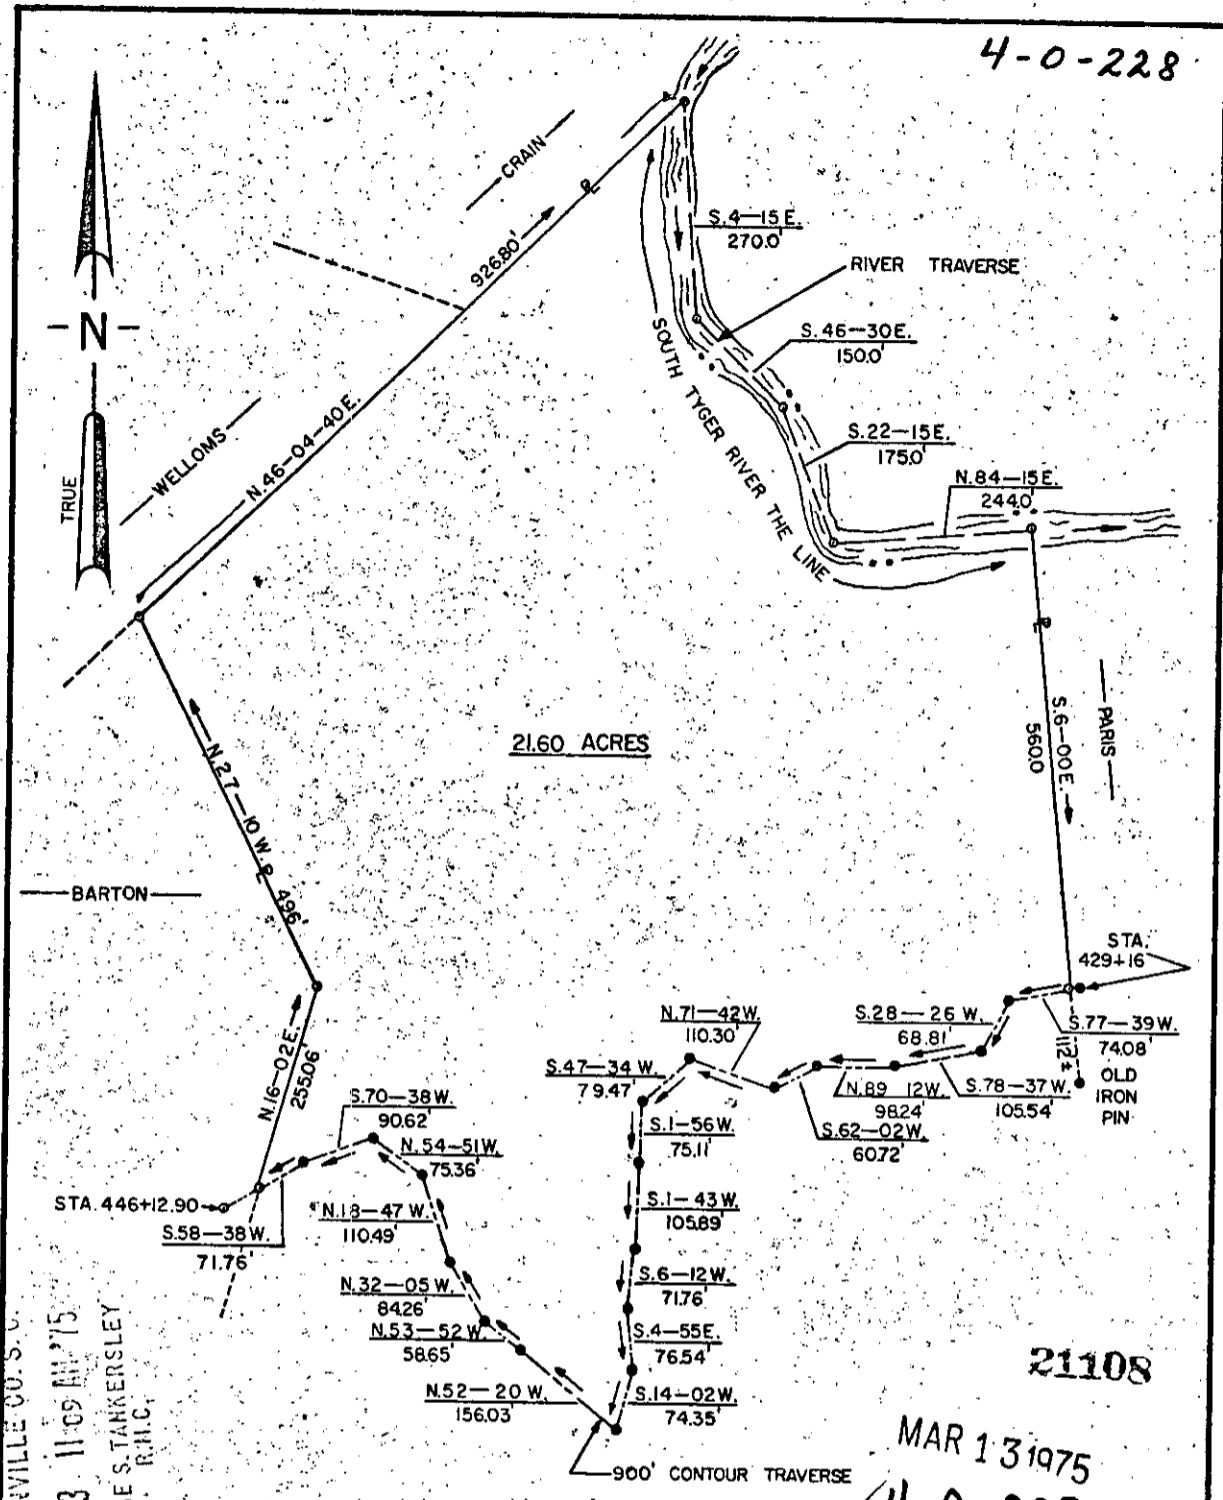

21.60 ACRES

21108

MAR 13 1975

4-0-228

FILED
GREENVILLE CO. S.C.
MAR 13 11 09 AM '75
DONNIE S. TANKERSLEY
R.H.C.

P = PROPERTY LINE
● = OLD IRON PIN

REFERENCES
DEED BOOK: 621-126
BLOCK BOOK: 642.1-1-37

REV.	DATE	BY	DESCRIPTION
REVISION			
GREER COMMISSION OF PUBLIC WORKS LAKE JOHN A. ROBINSON PROPERTY OF GEORGE L. PARIS LOCATED NEAR GREER GREENVILLE CO. SOUTH CAROLINA			
FILE NO.	CLIENTS.	RETIRED.	
G.L.B.	G.C.P.W.	F.E.B.	
DRAWN.	DESIGN.	CHECK.	
	DATE.	SCALE.	
	8/1/74	1"=200FEET	71523-24

RECORDING FEE
PAID \$ 1.35