


MICROFILMED

4-0-265

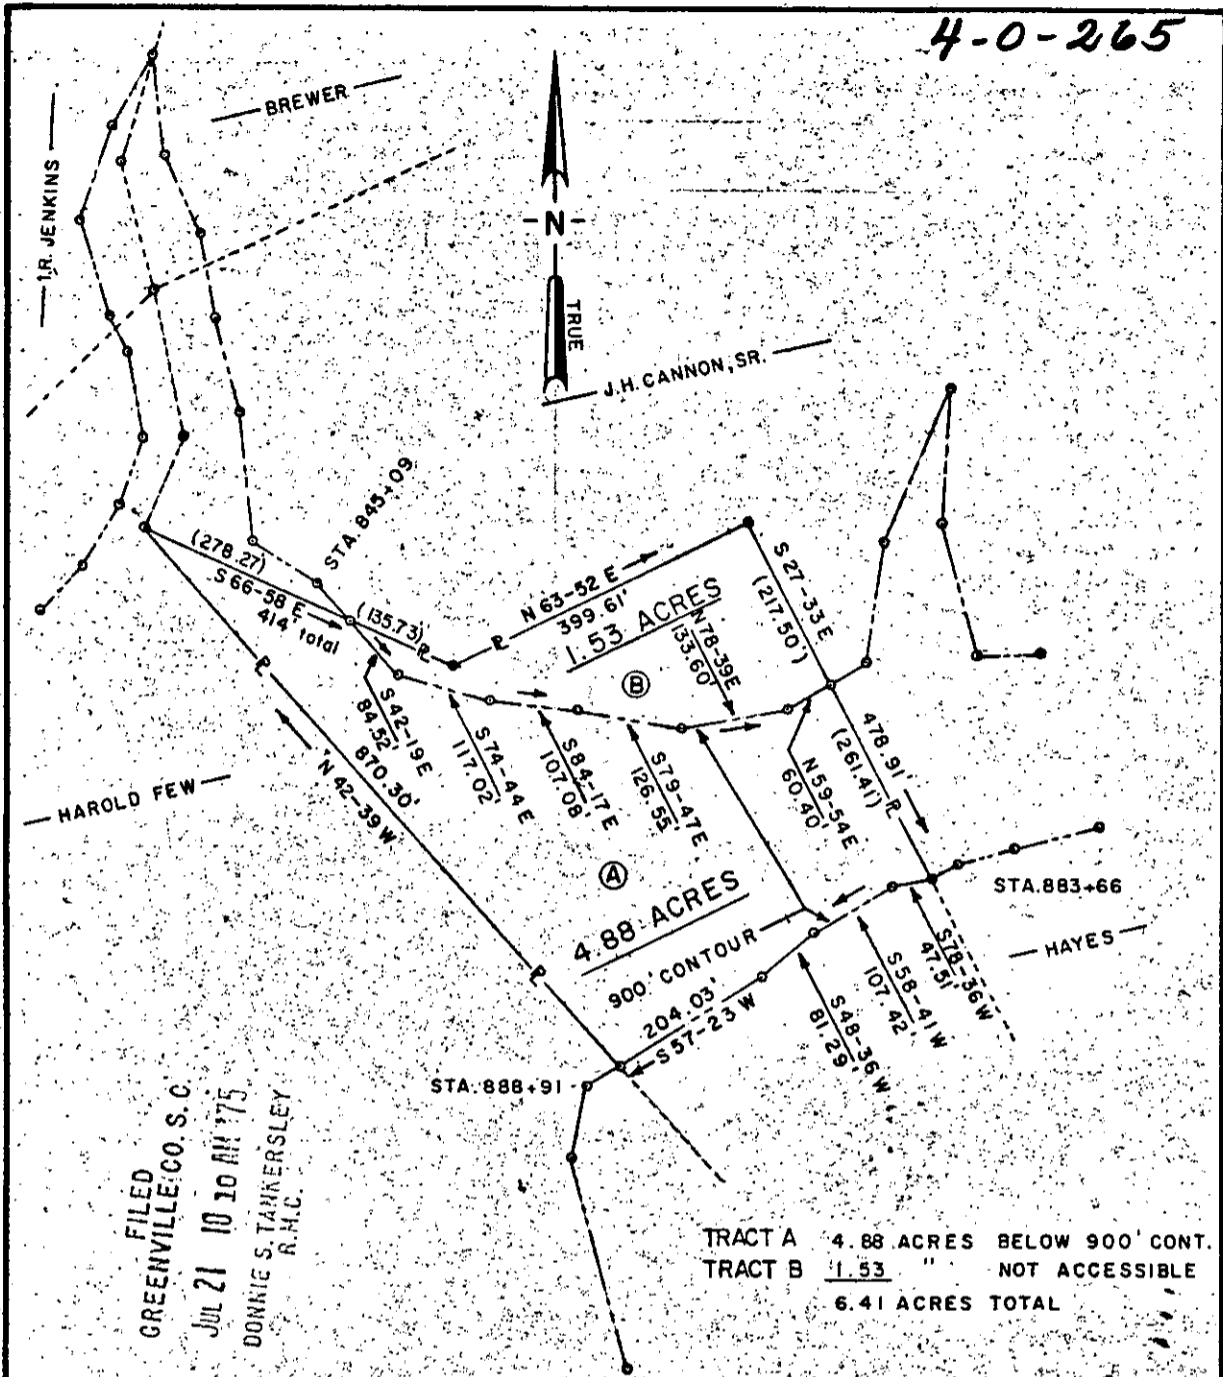

FILED
 GREENVILLE CO. S.C.
 JUL 21 10 10 AM '75
 DONNIE S. TANKERSLEY
 R.M.C.

TRACT A 4.88 ACRES BELOW 900' CONT.
 TRACT B 1.53 " NOT ACCESSIBLE
 6.41 ACRES TOTAL

LEGEND

P = PROPERTY LINE
 • = OLD IRON PIN

REFERENCES

DEED BOOK: 922-26 (96)
 BLOCK BOOK: 634.2-1-56

1746
 4-0-265

REV.	DATE	BY	DESCRIPTION
1	1-28-75	FEB	ADDED TRACT LETTERS A & B

REVISION


enwright associates
 ENGINEERS
 GREENVILLE, S.C.

GREER COMMISSION OF PUBLIC WORKS
LAKE JOHN A. ROBINSON
 PROPERTY OF
A. RANDAL & JEAN D. KEENAN

LOCATED NEAR GREER
 GREENVILLE CO. SOUTH CAROLINA

FILE NO.	CLIENTS.	RETIRED.
G.L.B.	G.C.P.W.	F.E.B.
DRAWN.	DESIGN.	CHECK.

DATE.	SCALE.	71523-50
10-4-74	1"=200FEET	

RECORDING FEE
 PAID \$ 1.25