

MICROFILMED



T- 415/14

FILED
GREENVILLE, CO. S. C.

SEP 3 10 53 AM '75

DONNIE S. TANKERSLEY
R.M.C.

✓ 4-0-281

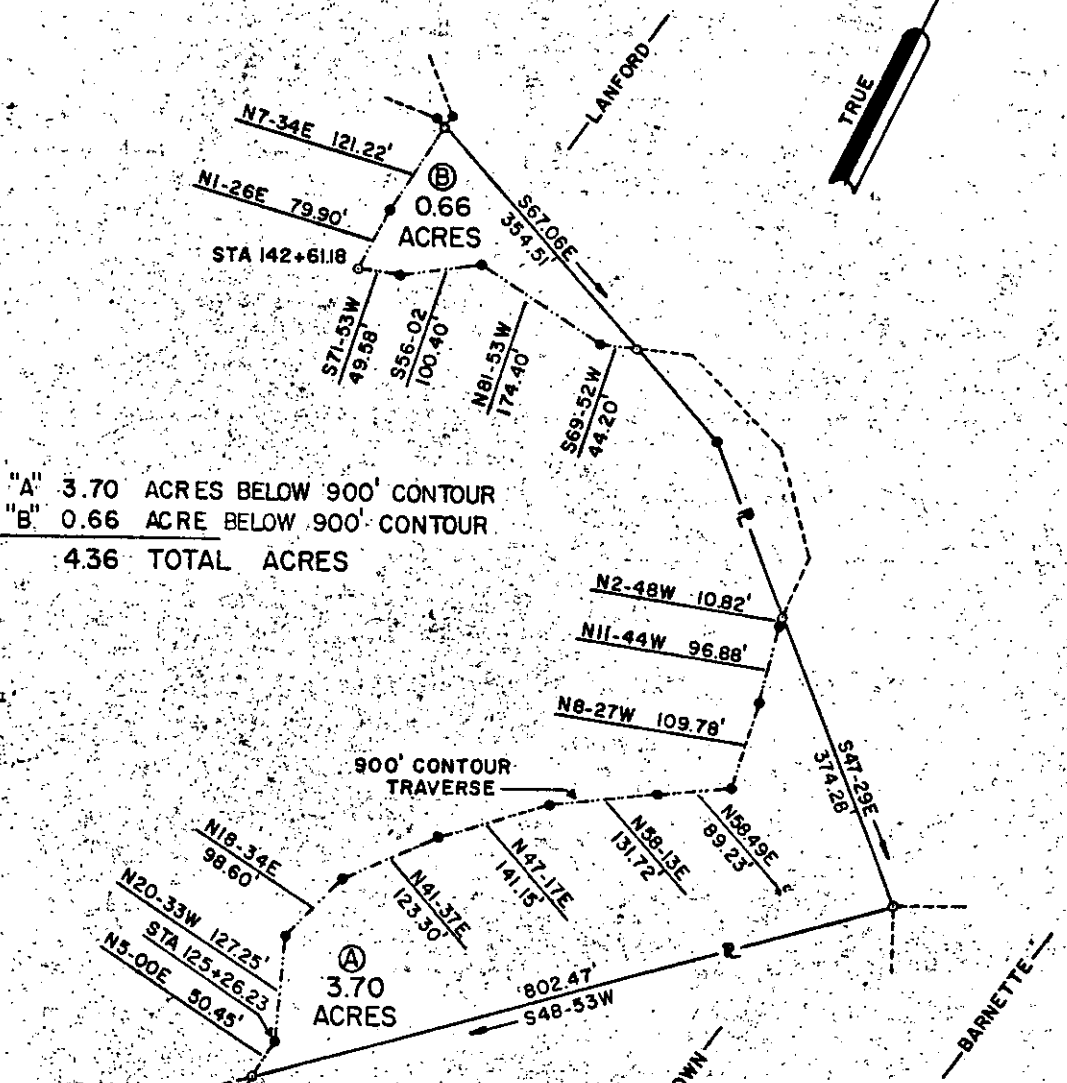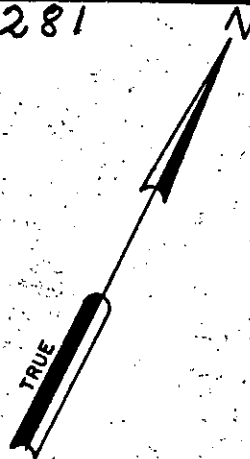

"A" 3.70 ACRES BELOW 900' CONTOUR
"B" 0.66 ACRES BELOW 900' CONTOUR
4.36 TOTAL ACRES

5890

SEP 3 1975

RECORDING FEE
PAID \$ 1.25

□ = PROPERTY LINE
● = OLD IRON PIN

REFERENCES

DEED BOOK: 486 PAGE: 234
521 389
BLOCK BOOK: 641, 1-1-24



enwright associates
ENGINEERS
GREENVILLE, S.C.

◇			
◇	1-28-75	FE B	ADDED TRACT LETTERS A & B
REV.	DATE	BY	DESCRIPTION

REVISION

GREER COMMISSION OF PUBLIC WORKS
LAKE JOHN A. ROBINSON

PROPERTY OF
JACK W. SNIPES

LOCATED NEAR GREER

GREENVILLE CO. SOUTH CAROLINA

FILE NO.	CLIENTS.	RETIRED.
	G.C.P.W.	
J.M.L. DRAWN.	DESIGN.	G.L.B. CHECK.

DATE	SCALE	
4-1-74	1" = 200 FEET	71523-B