
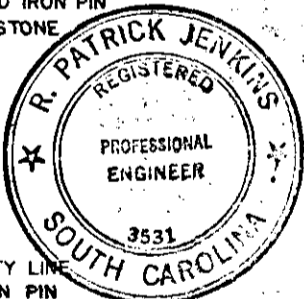


MICROFILMED

✓40-306

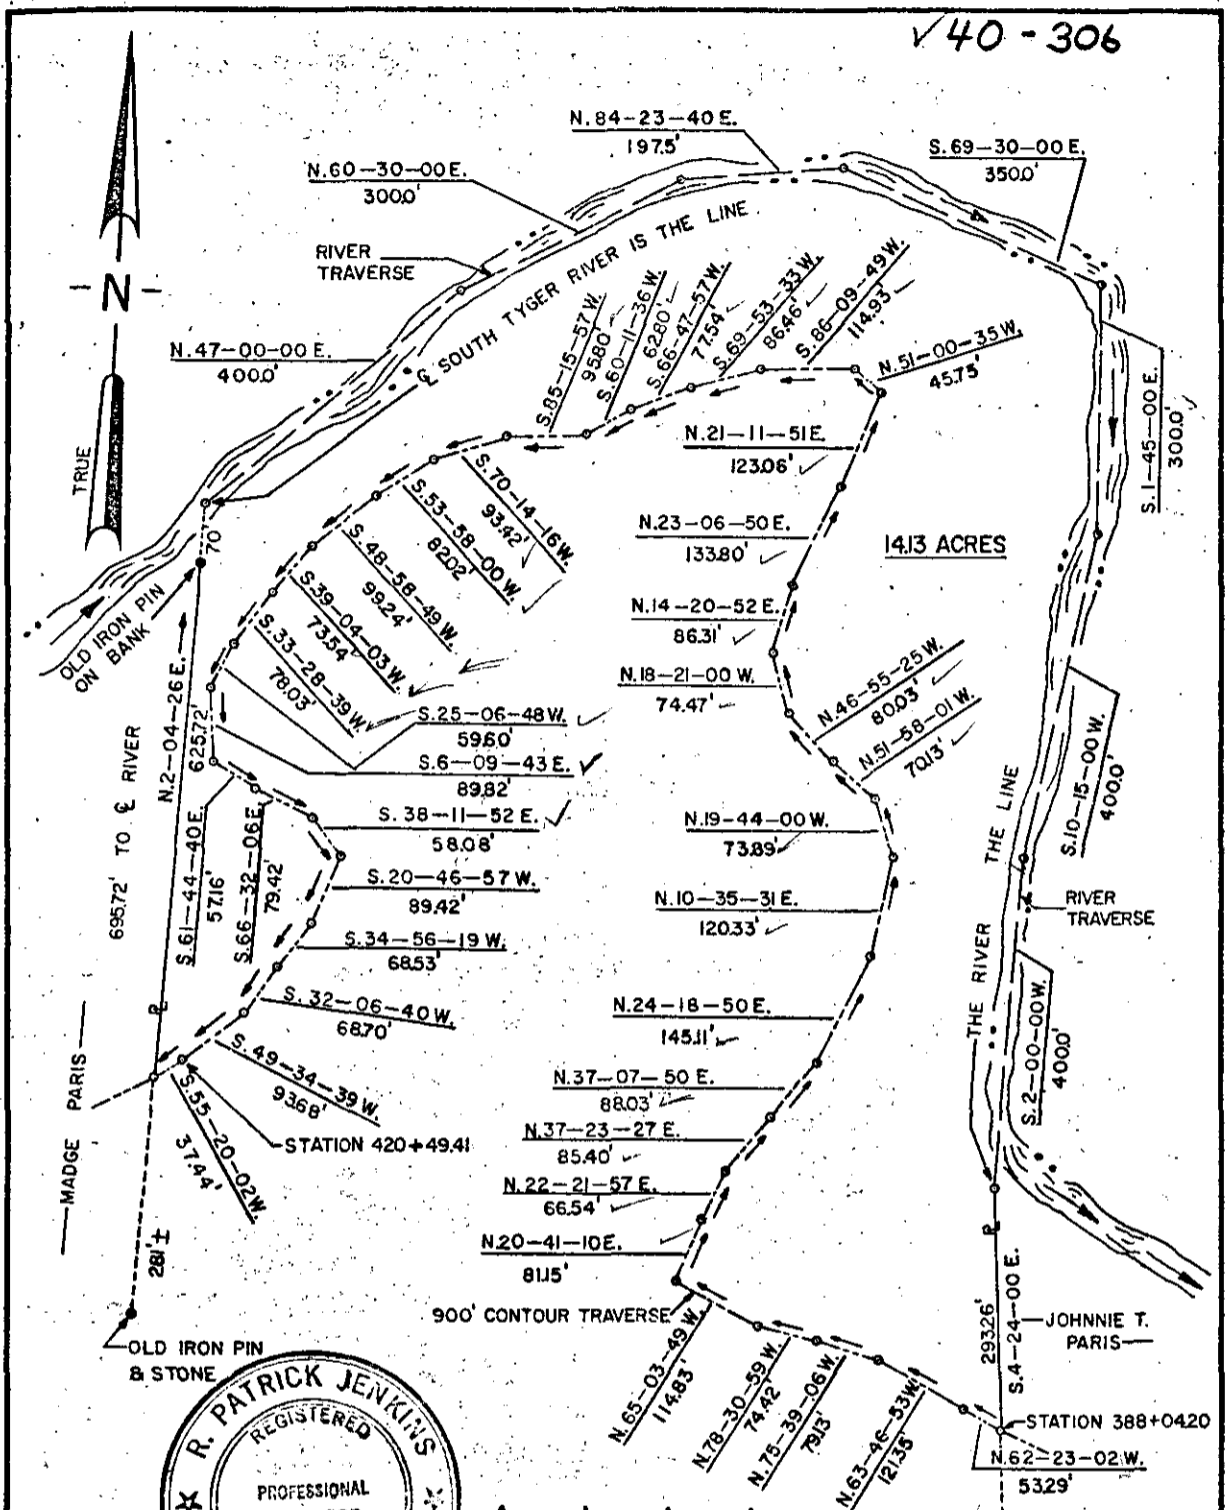

P = PROPERTY LINE  
 ● = OLD IRON PIN

REFERENCES  
 DEED BOOK: 806-545  
 BLOCK BOOK: 642J-I-39

REV.	DATE	BY	DESCRIPTION

REVISION

**enwright associates**  
 ENGINEERS  
 GREENVILLE, S.C.

FILE NO.	CLIENTS.	RETIRED.
G.L.B.	G.C.P.W.	F.E.B.
DRAWN.	DESIGN.	CHECK.

GREER COMMISSION OF PUBLIC WORKS  
**LAKE JOHN A. ROBINSON**  
 PROPERTY OF  
 BARNEY GARRETT & JANICE GARRETT  
 LOCATED NEAR GREER,  
 GREENVILLE CO. SOUTH CAROLINA

DATE	SCALE	
7/31/74	1"=200FEET	71523-22

15101

DEC 10 1975

FILED  
 GREENVILLE CO. S.C.  
 33 JAN 75  
 JENNIFER ANKERS SLEY  
 REC'D  
 FILING FEE  
 PAID \$425 Photo