


4-0-380

FILED
GREENVILLE CO. S. C.

AUG 22 5 04 PM '77

DONNIE S. TANKERSLEY
R.M.C.

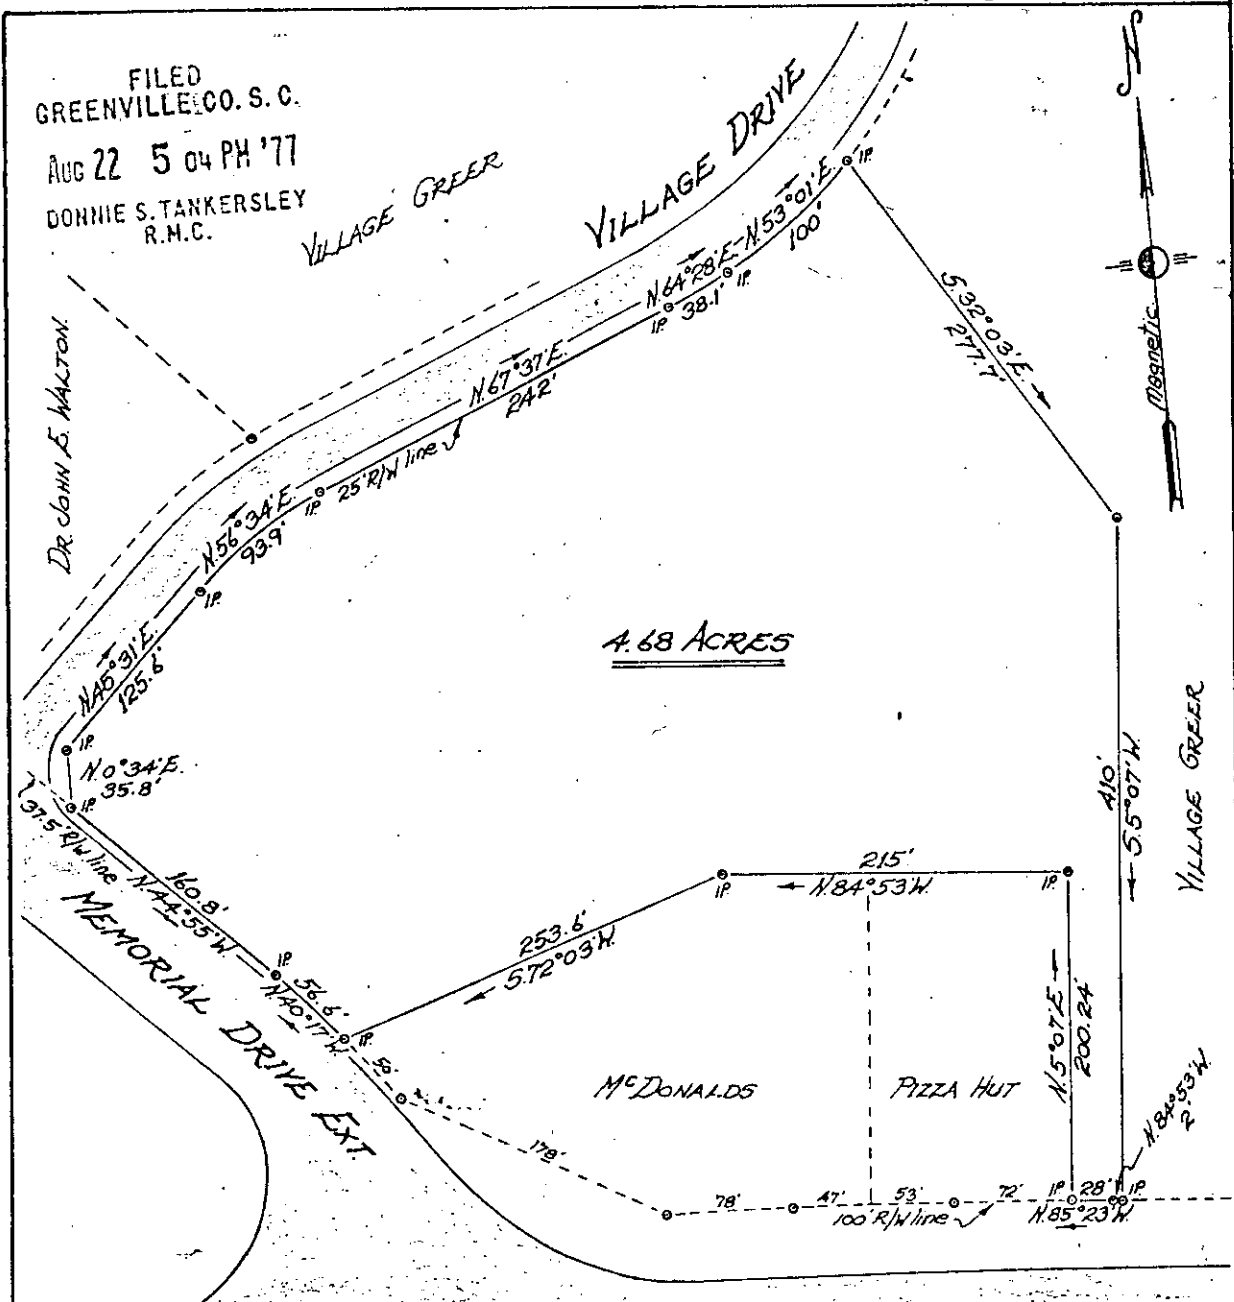

4.68 ACRES

← To Greenville

WADE HAMPTON BLVD.
(US. #29)

To Spartanburg →

PROPERTY OF
BANK OF GREER ✓

Located in Greer

GREENVILLE COUNTY,

SOUTH CAROLINA.

SCALE: 1" = 100 FEET.

MAY 25 1977.

5875

Tri-State Surveyors
109 Few Street
Greer, S. C. 29651

AUG 22 '77

1 0 8 2 1 1 6 2 3 0

1.25 M



1.25