


Deed Ref.	Block Book Number	Owner	Length of Sewer thru Property	Length of R/W thru Property	Number of Manholes
425-346	425-1-13	Brown, Robert M.	130	130	1
425-135	425-1-14	Davis, Adelle	630	630	4
425-354	425-1-15	Belham Realty Inc.	470	470	1
425-364	425-1-17	Belham Realty Inc.	75	75	1
425-406	425-1-20	Atkins, C. L.	80	80	0
425-190	425-1-22	Deal, Melvin C.	25	25	1

Deed Ref.	Block Book Number	Owner	Length of Sewer thru Property	Length of R/W thru Property	Number of Manholes
425-237	425-3-10	Contrell, J.	520'	540'	3
425-274	425-3-11	Smith, W. J.	430'	320'	0
425-431	425-3-17	Bridges, J. L.	0'	80'	0
425-250	425-3-20	Greene, P. H.	150'	150'	1

7-15-71 425-1-1
6526
AUG 31 1971

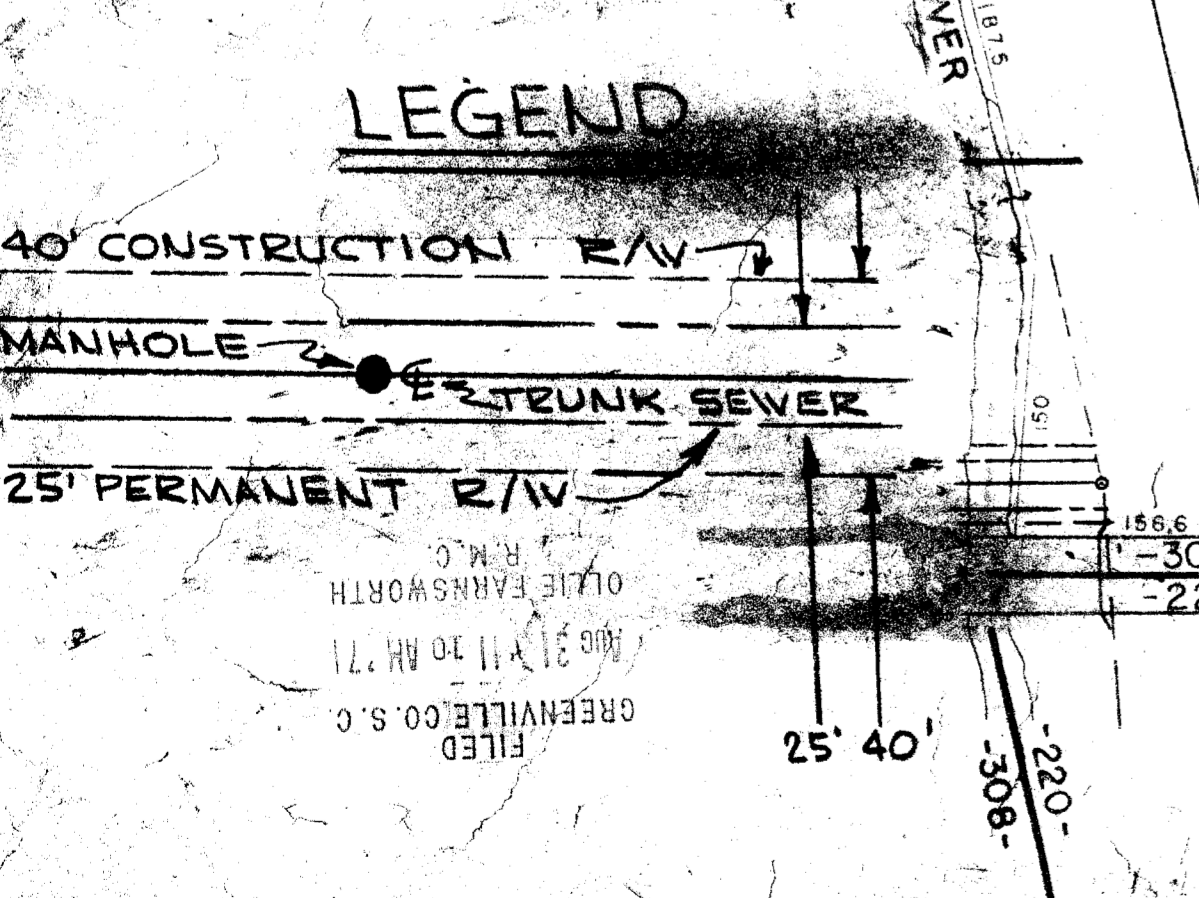

GREENVILLE COUNTY TAX MAPS	
GREENVILLE, S.C.	
TAX DISTRICT	MAP NUMBER
(305) (307) (308)	425

4P-3