

PLAT FOR  
GUARDIAN FIDELITY CORPORATION


OF  
ROCK HILL, S.C.

GREENVILLE COUNTY



AUGUST 27, 1971

201 TOTAL ACRES

SCALE: 1" = 200'

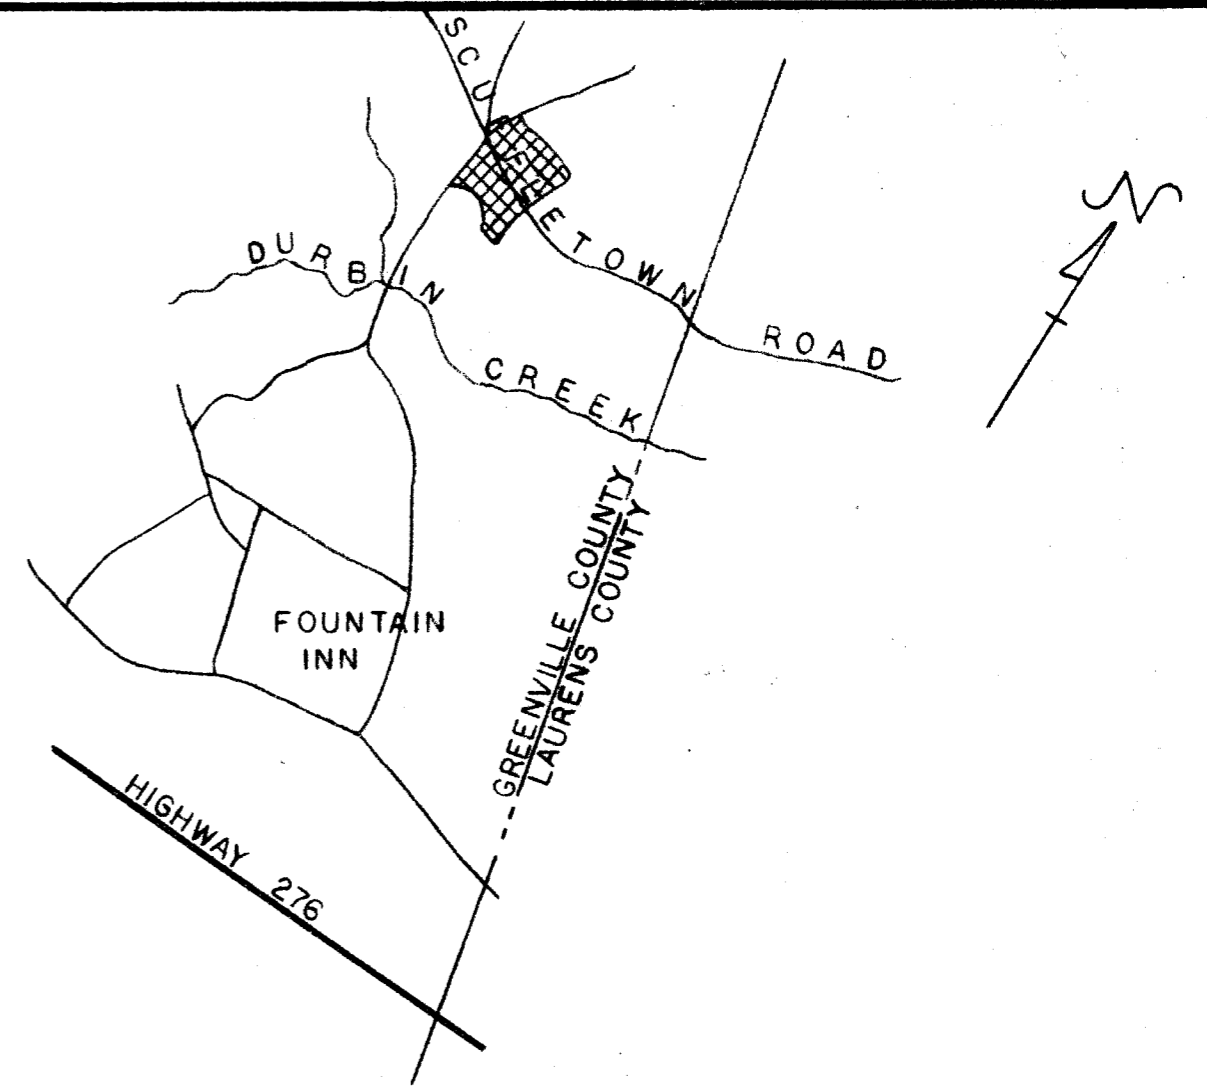

LOCATION MAP

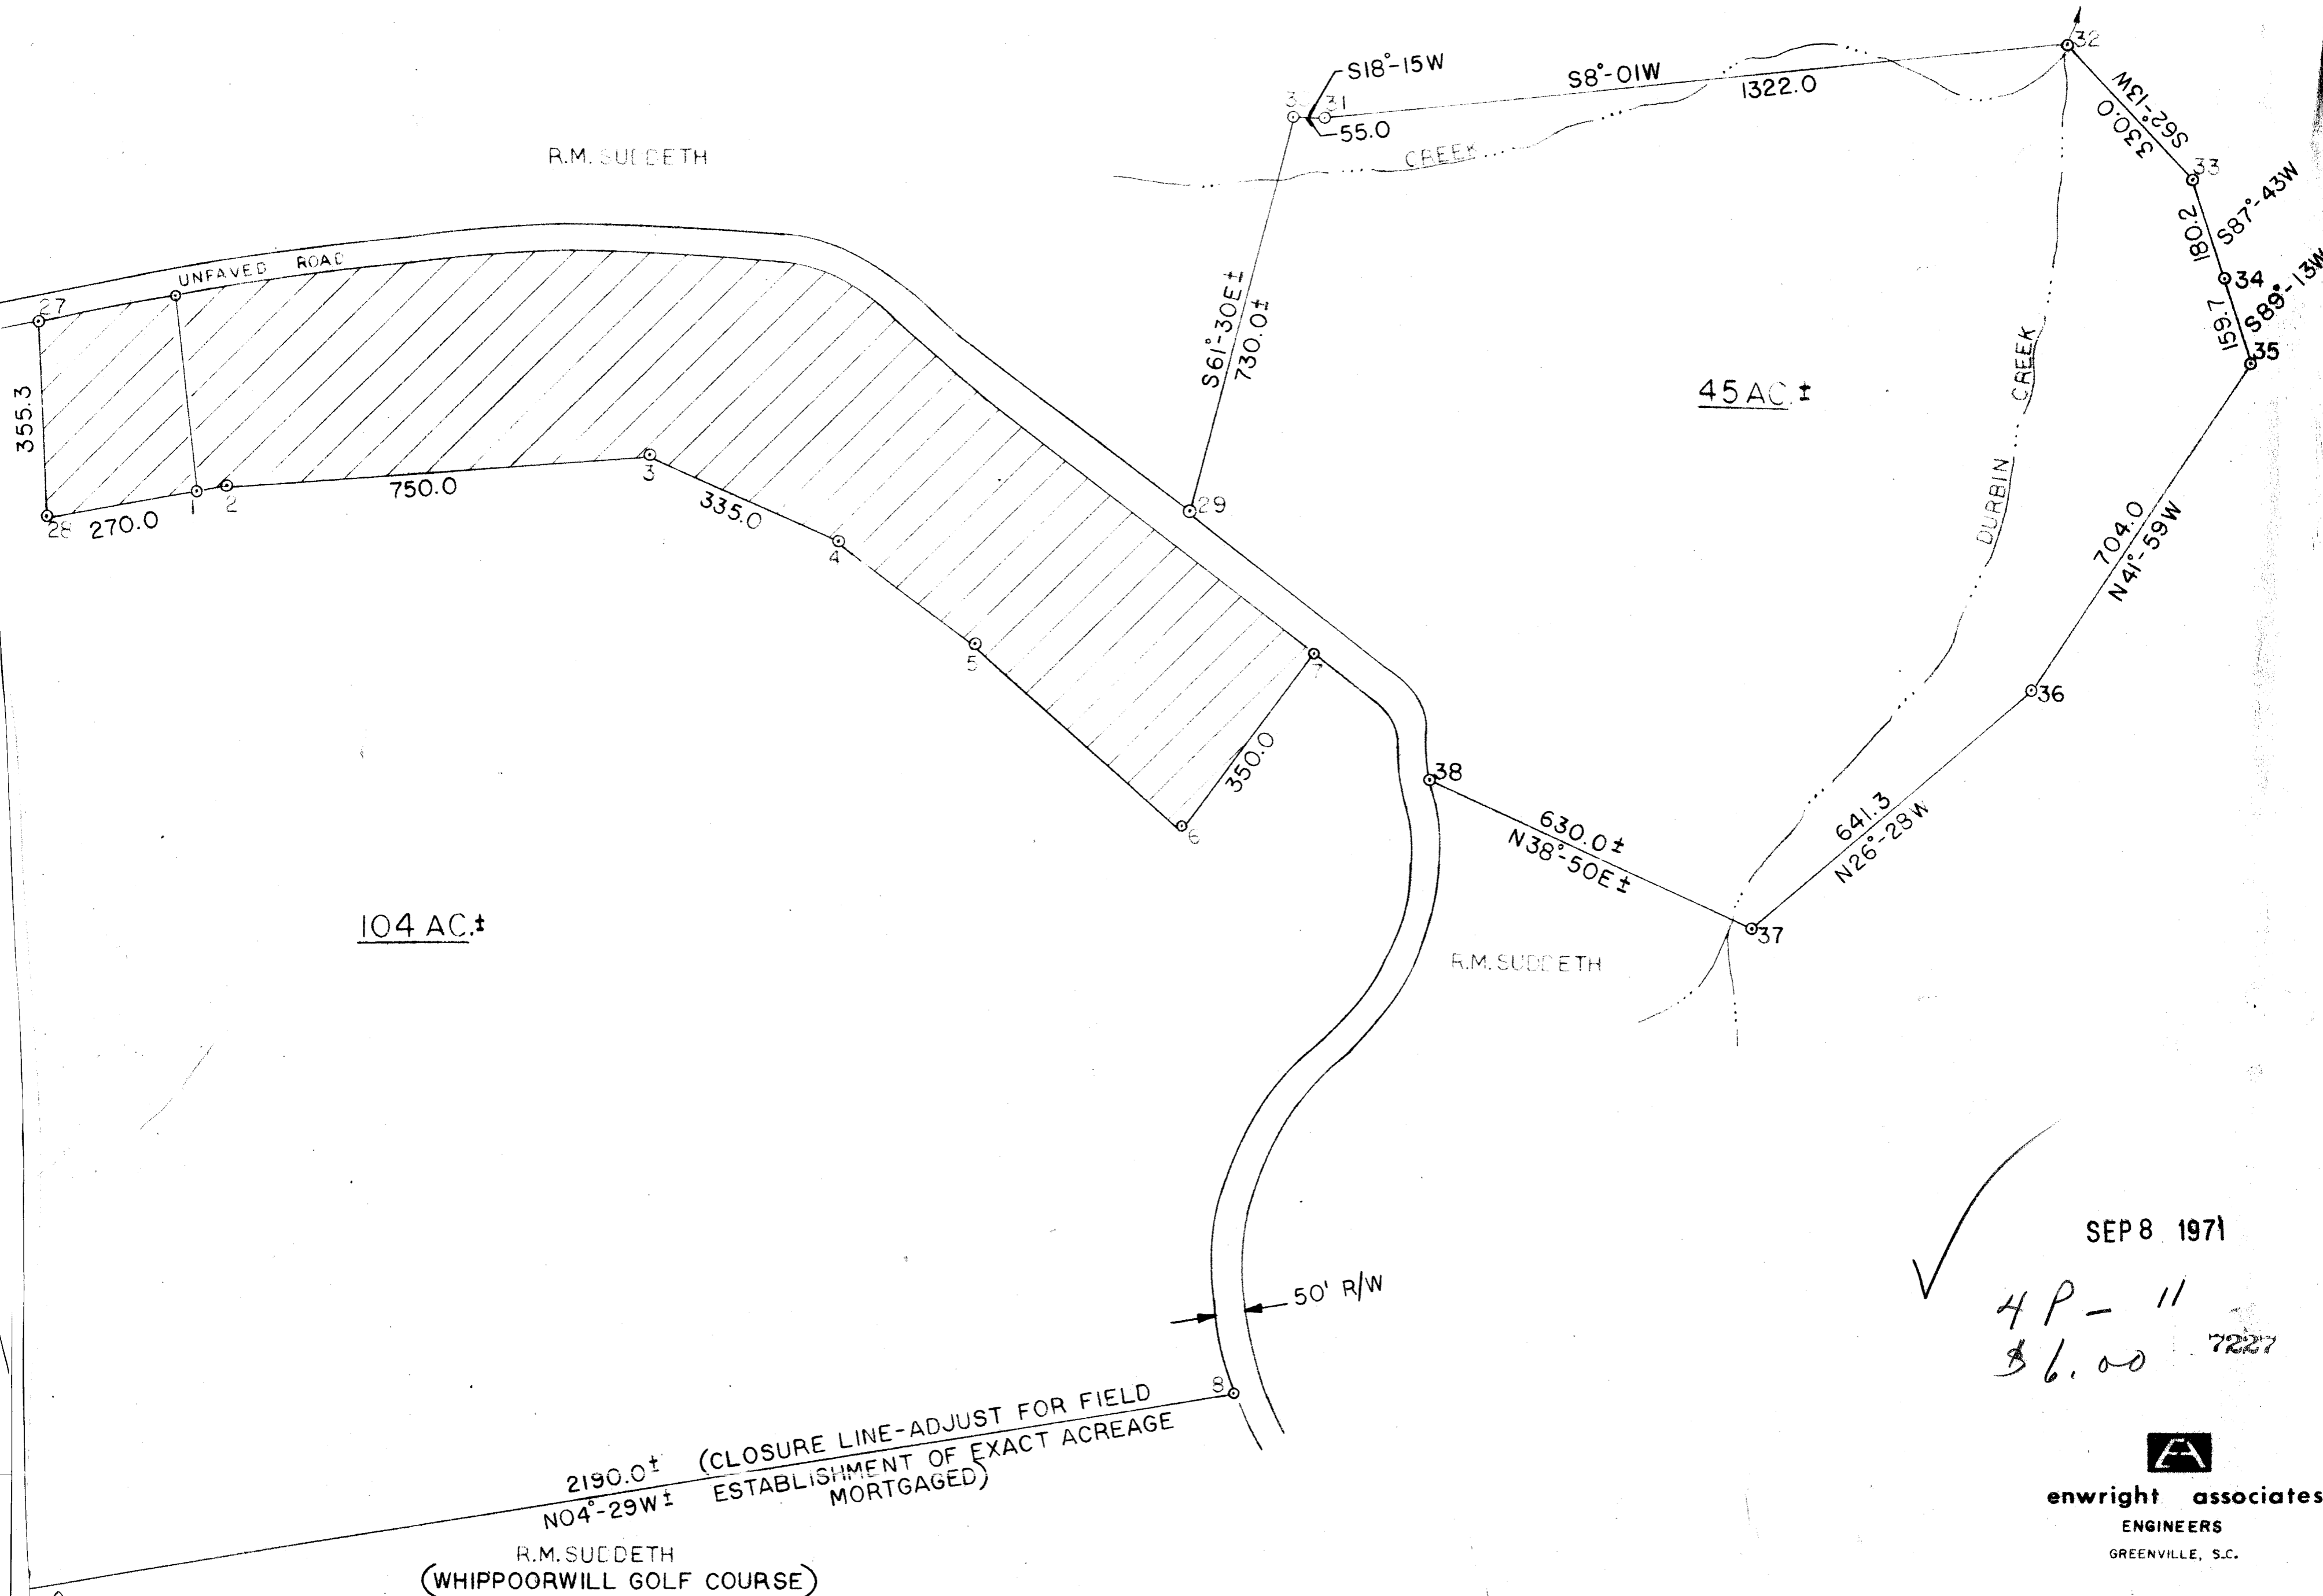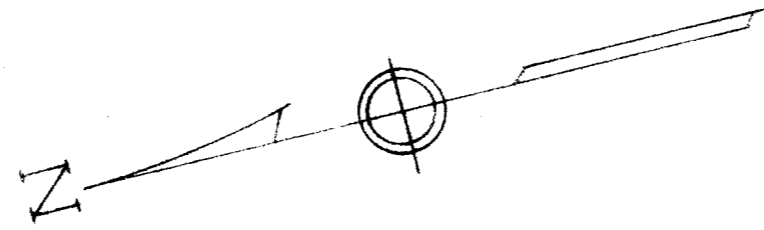

SEP 8 1971

HP-11  
\$6.00 7227

  
**enwright associates**  
ENGINEERS  
GREENVILLE, S.C.

R.M. SUDDETH  
(WHIPPOORWILL GOLF COURSE)