



WEST BUTLER AVE.

972 ON X.M.H. S.T

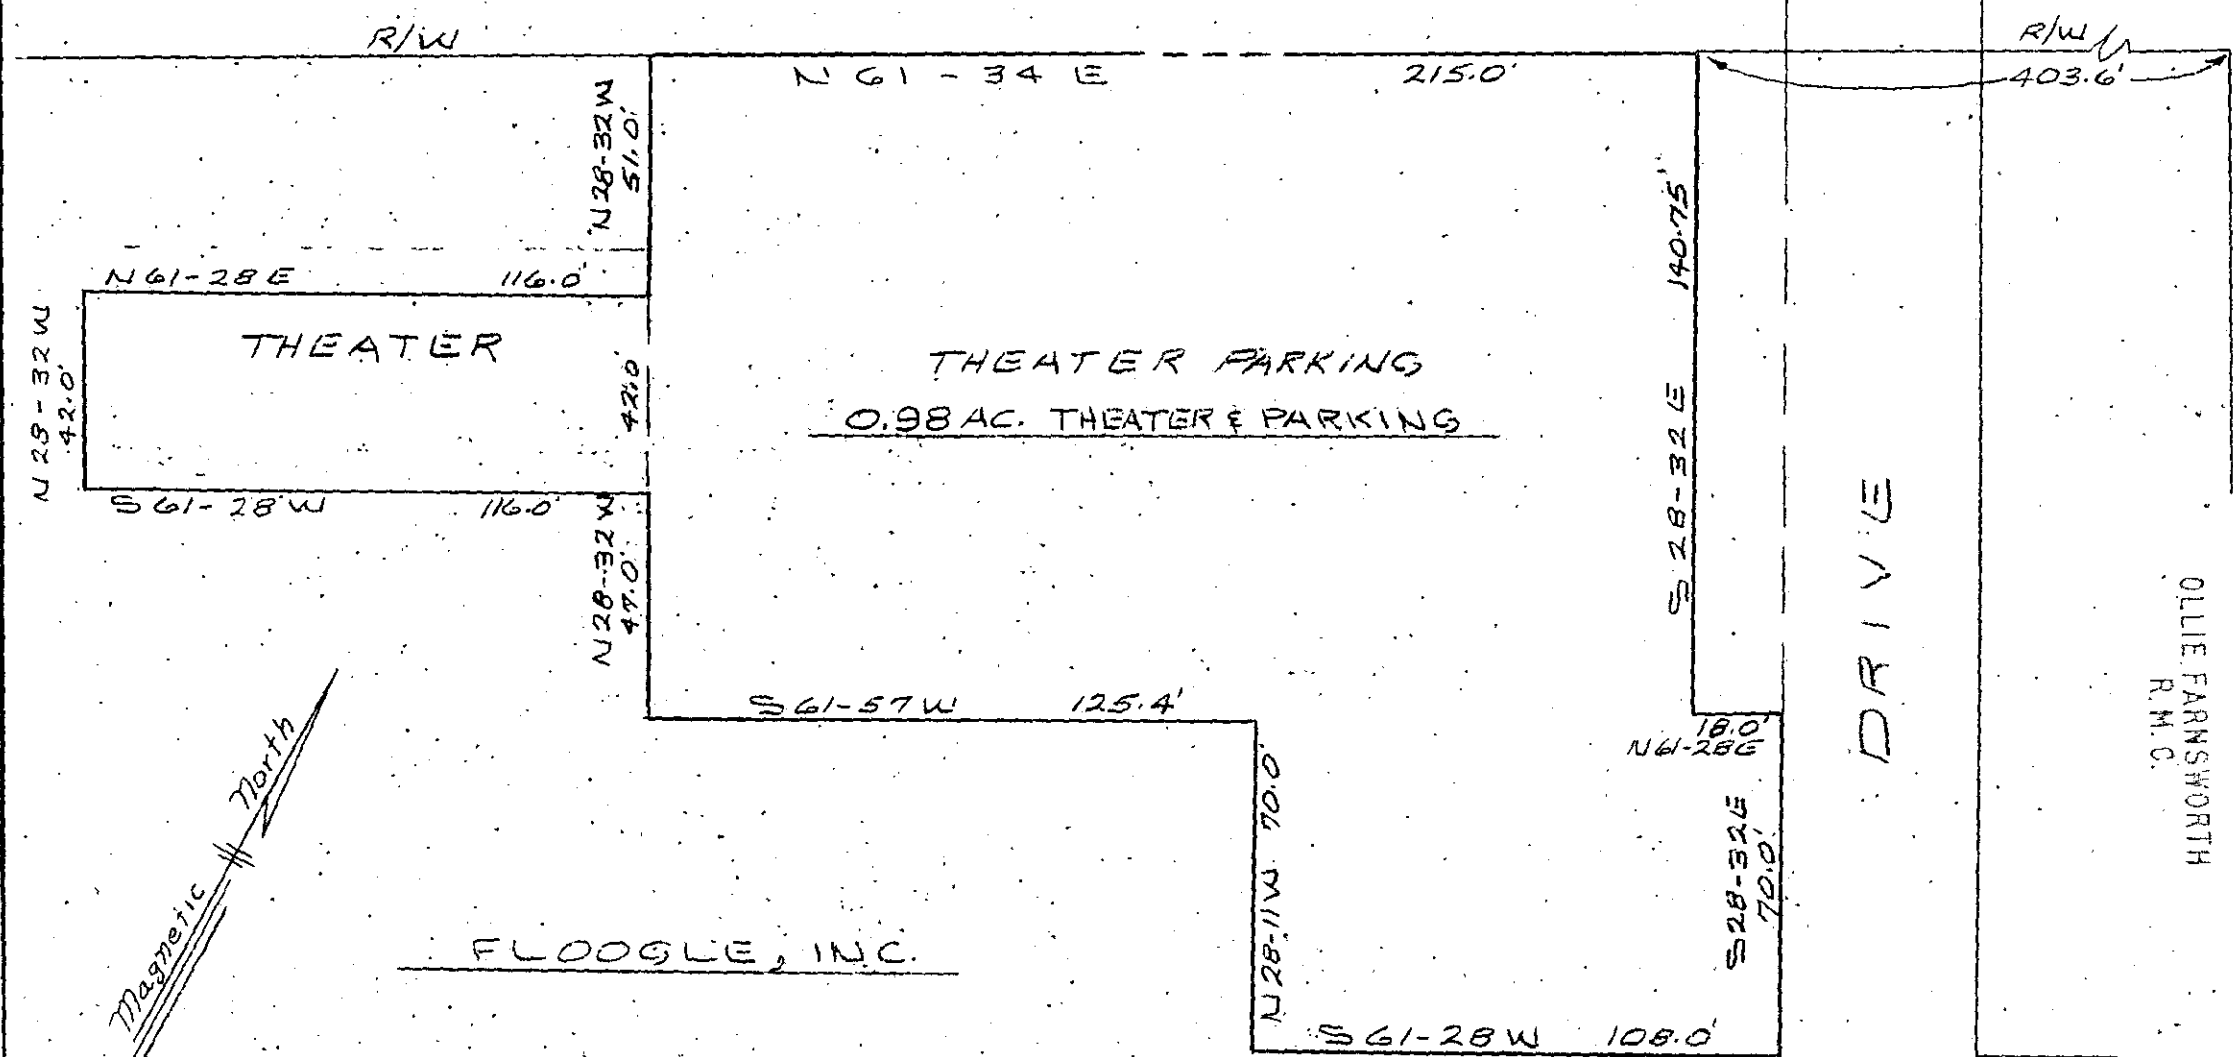

APR 13 3 31 PM '72
OLLIE FARNSWORTH
R.M.C.


FILED
GREENVILLE S.C.

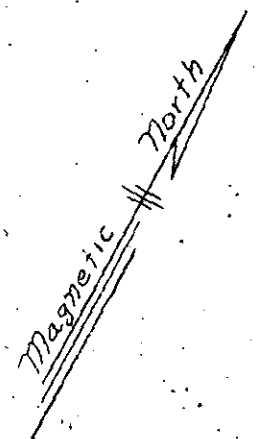

FLOOGLE, INC.

PROPERTY OF
FLOOGLE, INC. 27737
 MAULDIN, S.C.
 SCALE 1"=40' JAN. 14, 1972
 REV. MARCH 15, 1972

RECORDING FEE
 PAID \$ 1.50

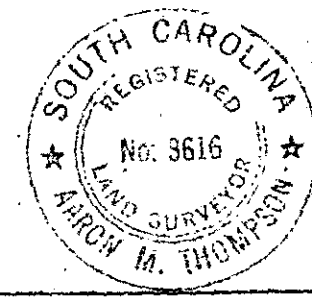

APR 13 1972

4 Q - 22

PIEDMONT ENGINEERS & ARCHITECTS
GREENVILLE, S.C.