
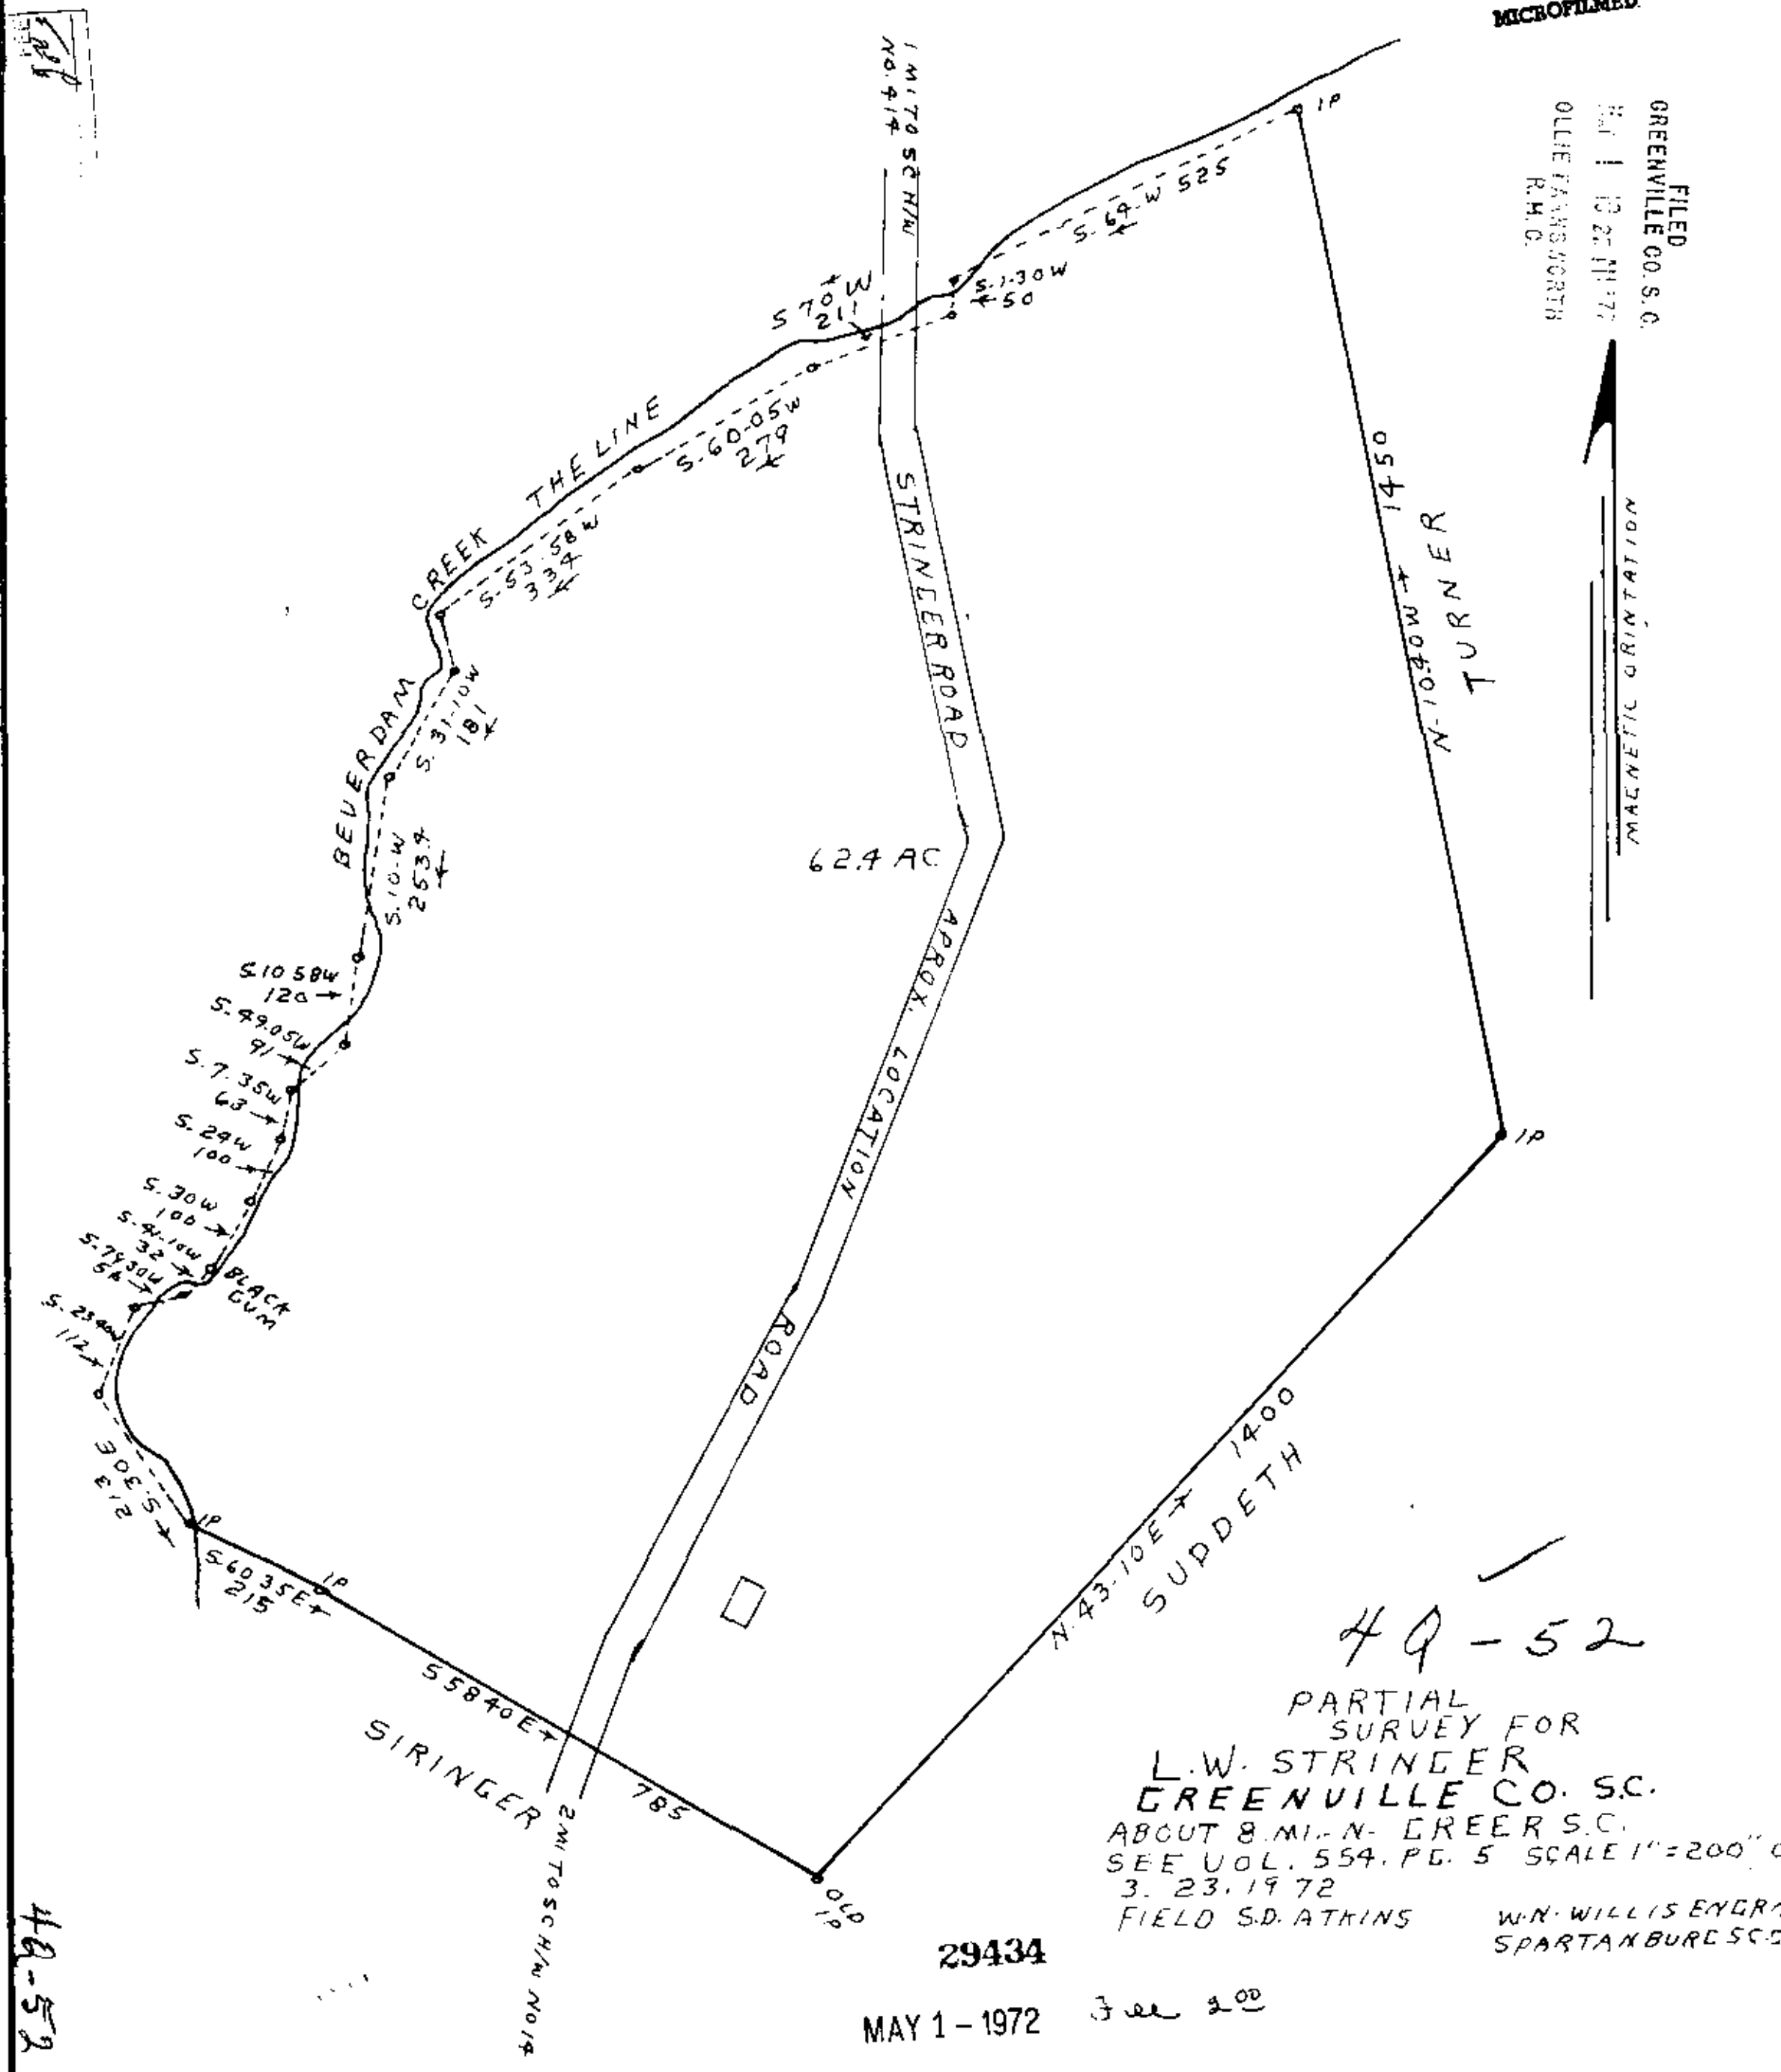


MICROFILMED

FILED
GREENVILLE CO. S.C.
MAY 1 10 21 AM '72
OLLIE FAYNS FORTH
R.M.O.

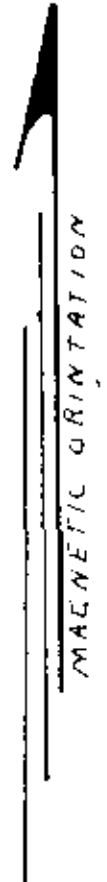

49-59

49-59

49-52
PARTIAL
SURVEY FOR
L.W. STRINGER
GREENVILLE CO. SC.
ABOUT 8 MI. N. GREER S.C.
SEE VOL. 554, PG. 5 SCALE 1"=200' 00"
3. 23. 19 72
FIELD S.D. ATKINS
W.N. WILLIS ENGRYERS
SPARTANBURG S.C. SC.

29434

MAY 1 - 1972
JUL 2 00

SC. REG. N 234