



JUN 23 1972 35079

MICROFILMED

FILED
GREENVILLE CO. S. C.
JUN 23 2 30 PM '72
OLLIE FARNSWORTH
R. M. C.

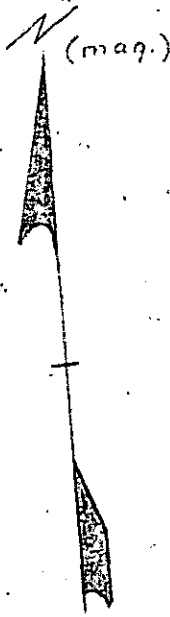

Heyward Smith

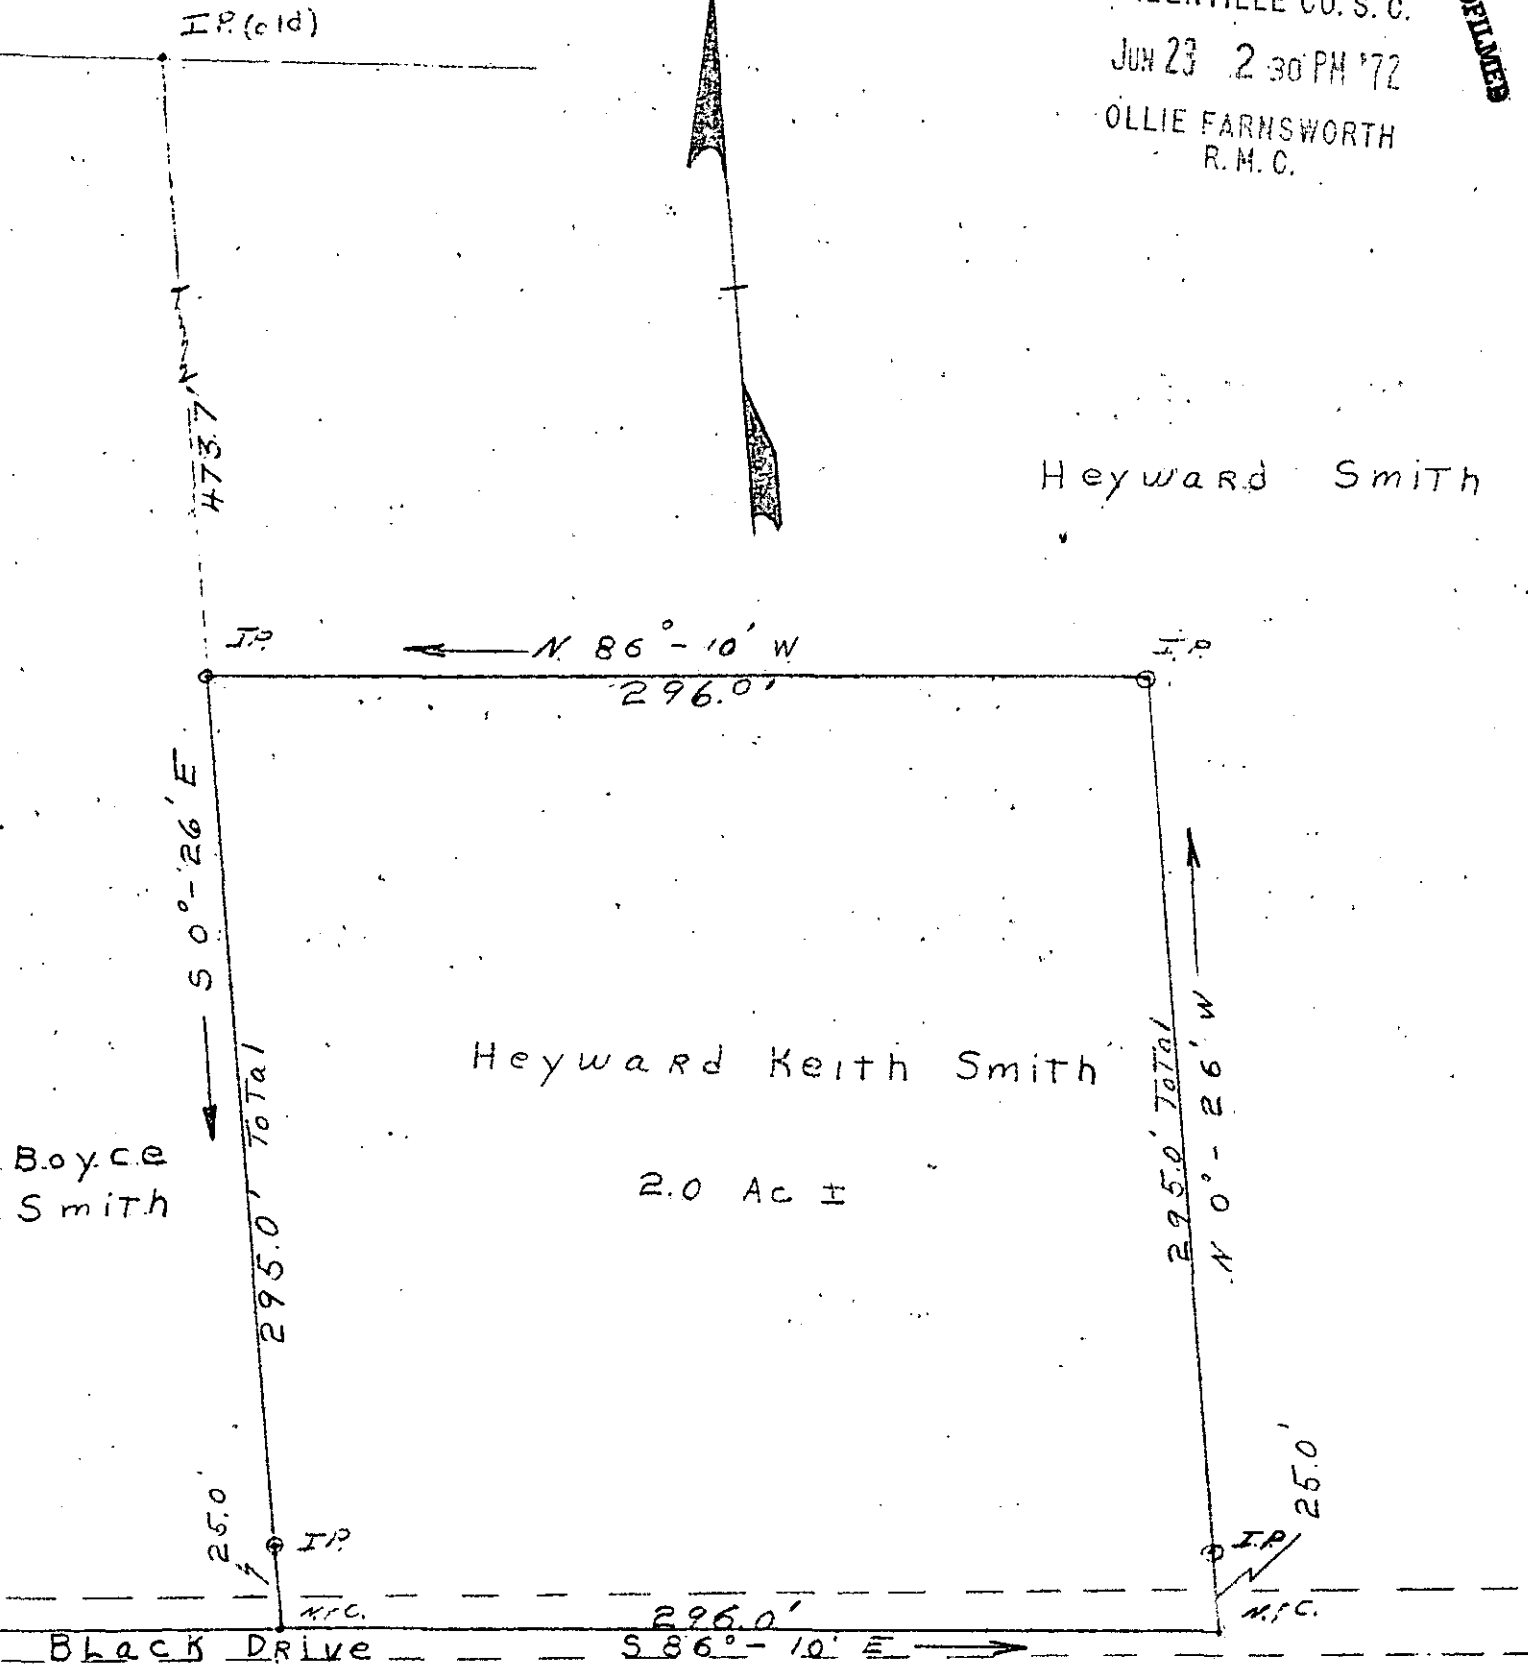

← Roper Mt. Rd. 0.85 mi.

RECORDING FEE
PAID \$ 1.00

PROPERTY OF.

Heyward Keith Smith

BUTLER, TWP. Greenville, S.C.


June 19, 1972 Scale 1" = 60'

By Ethan C. Allen

JUN 23 '72

1.00

49-135

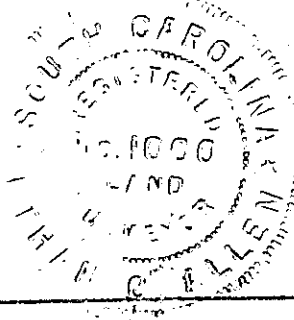

REF. PLATT M.H. Woodward
Field Survey of W. Cator Jr.