



MICROFILMED

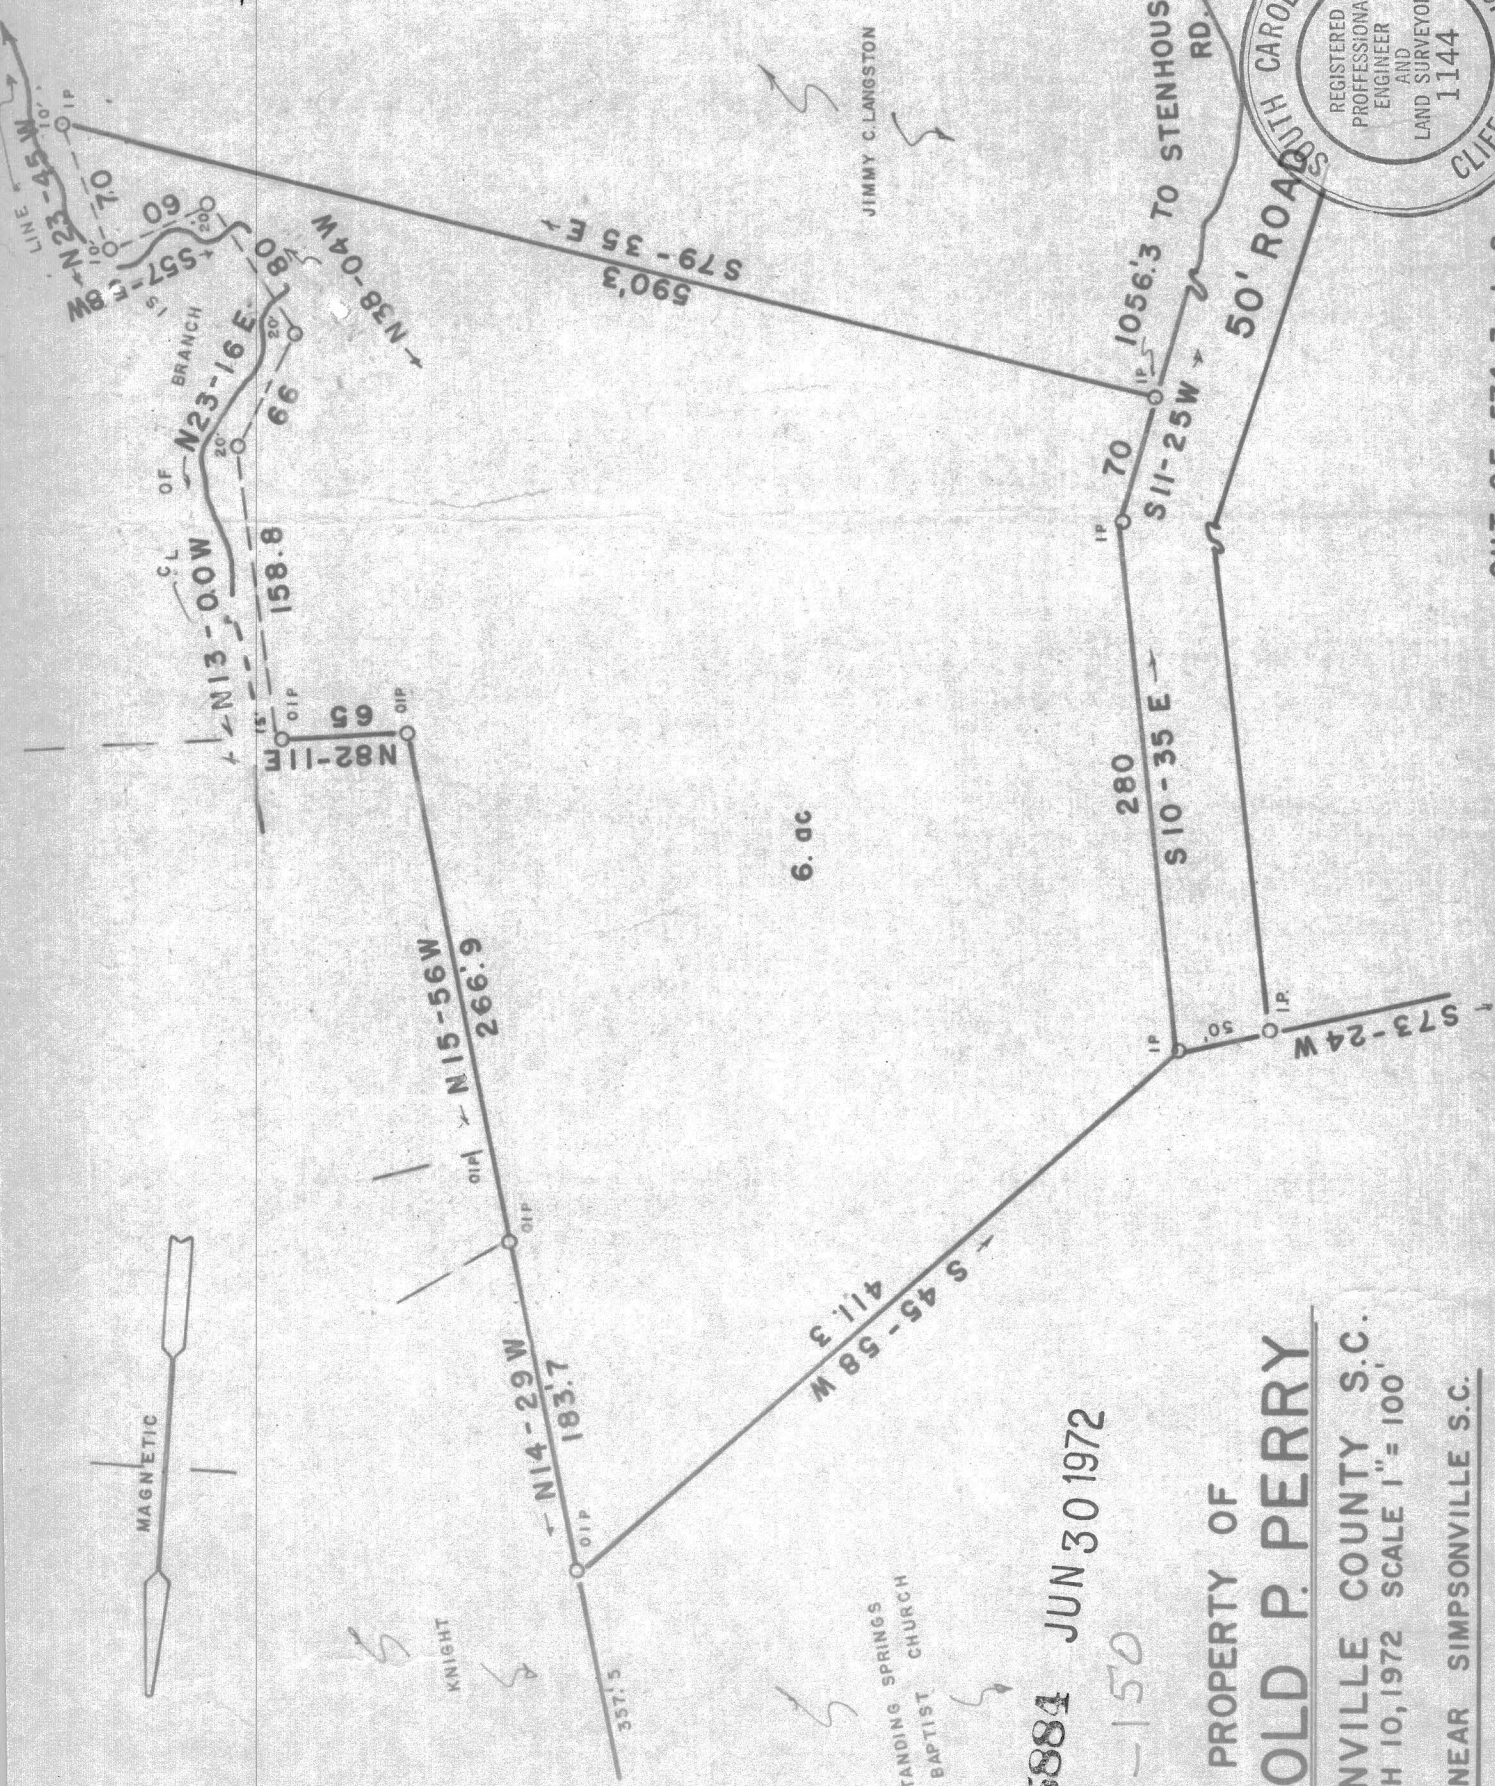

JIMMY C. LANGSTON

KNIGHT

STANDING SPRINGS BAPTIST CHURCH

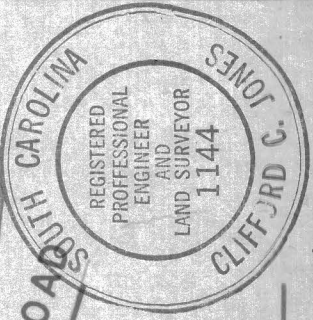

OUT OF 574.3-1-8

400-150

GREENVILLE CO. S.C.
 JUN 30 10 25 AM '72
 OLLIE FARNSWORTH
 R.M.C.

✓ 35884 JUN 30 1972
 400-150

PROPERTY OF
HAROLD P. PERRY
 GREENVILLE COUNTY S.C.
 MARCH 10, 1972 SCALE 1" = 100'
 NEAR SIMPSONVILLE S.C.

RECORDING FEE
 PAID \$ 1.00

JONES ENGINEERING SERVICE 1004. E. PERRY RD.