
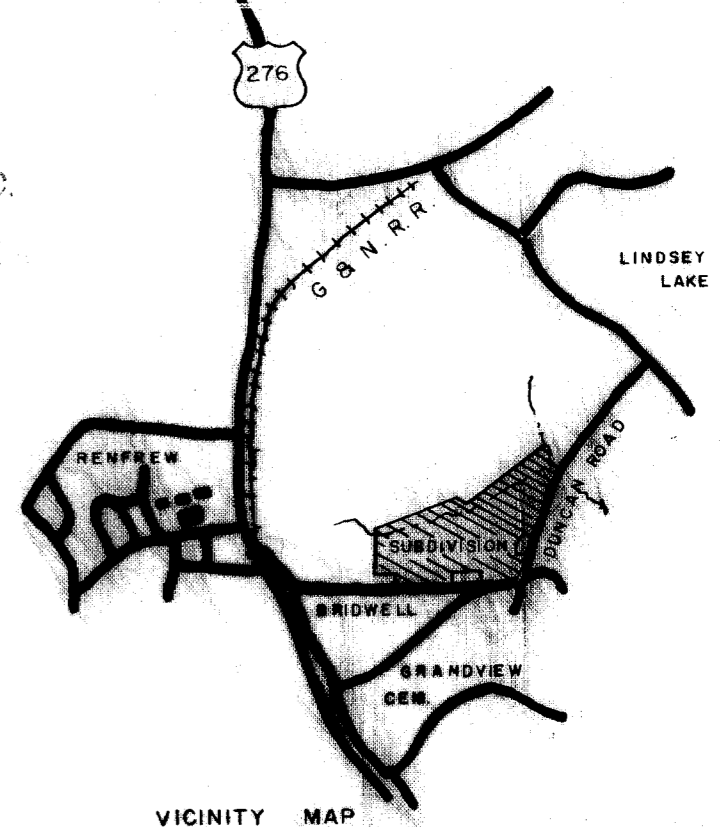
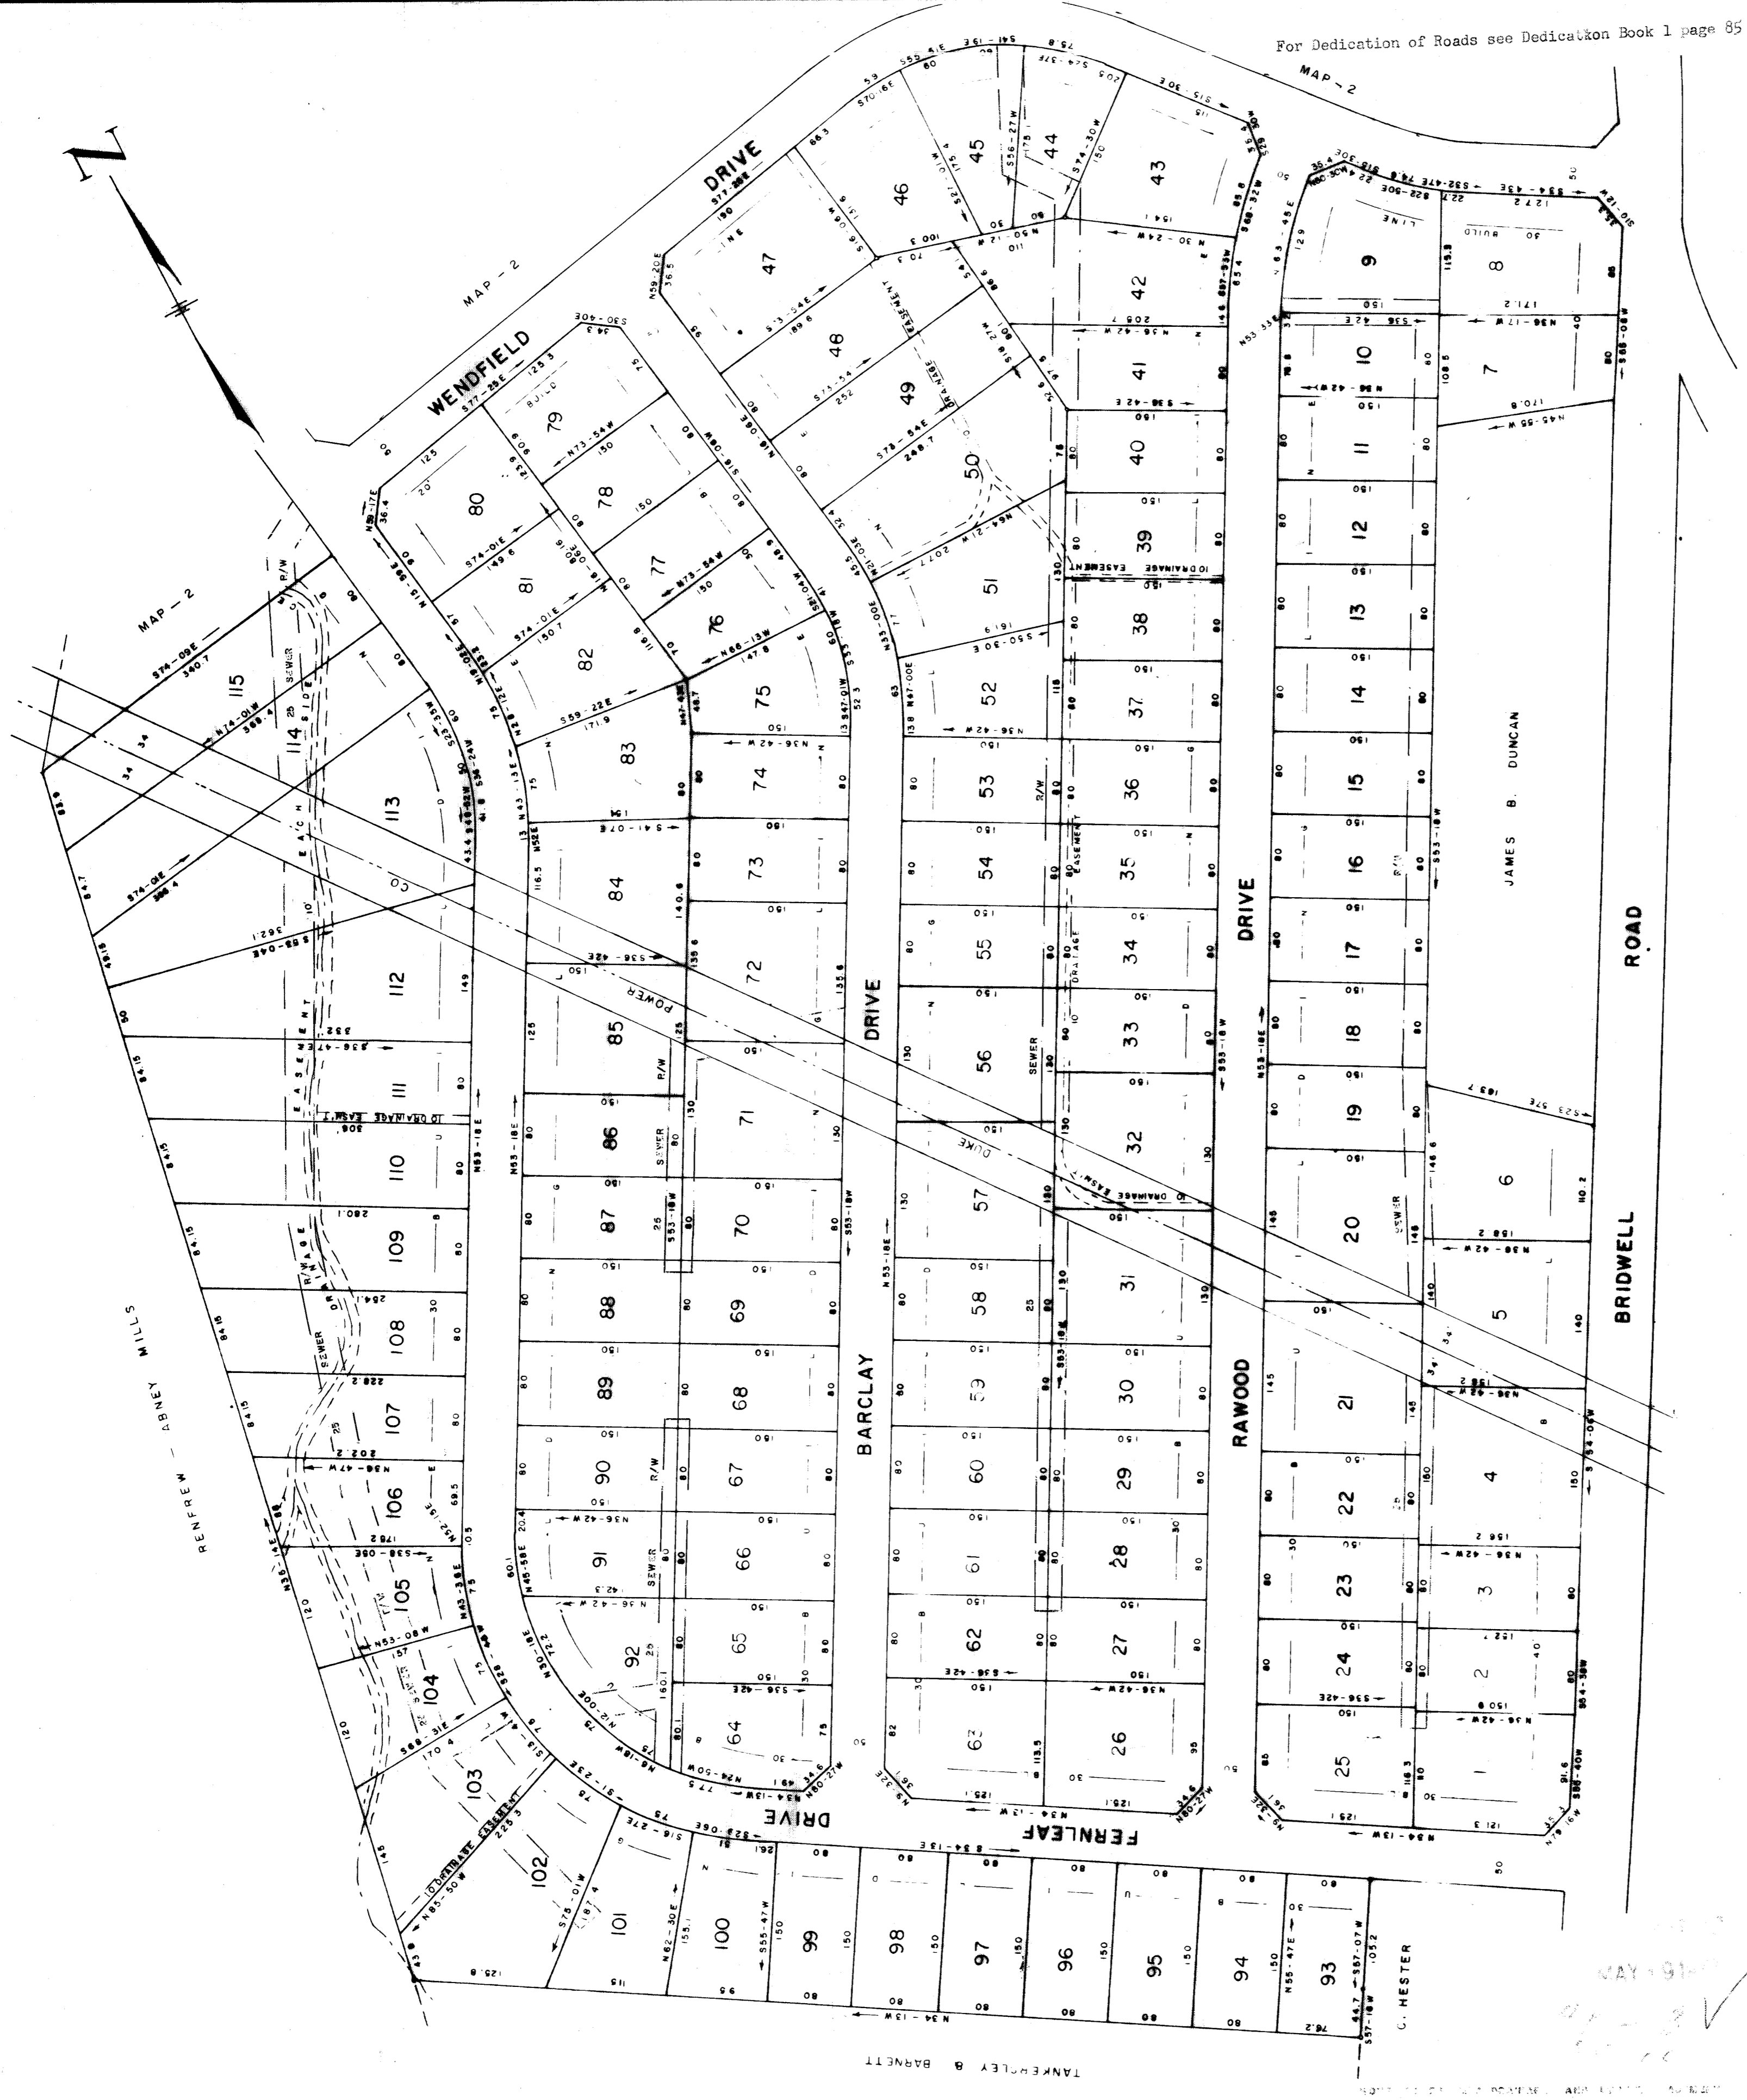


For Dedication of Roads see Dedication Book 1 page 85

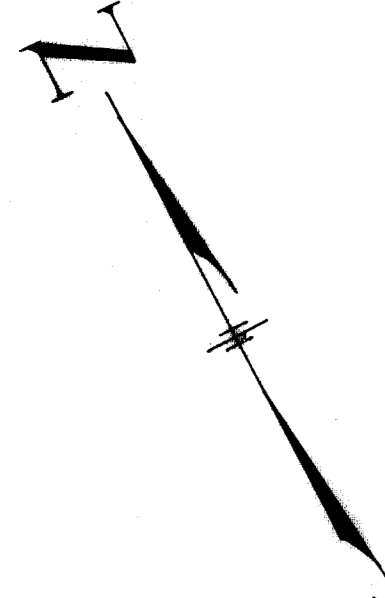

CERTIFICATE OF OWNERSHIP AND DEDICATION

"The undersigned hereby acknowledge that I am (we are) the owner(s) of the property shown and described hereon and that I (we) hereby adopt this plan of subdivision with my (our) free consent and that I (we) establish the minimum building restriction lines, and hereby dedicate to public use as roads, streets, and easements, forever all areas so shown or indicated on said plat.

3/16/71 Signed: P.D. Tankersley
 3/17/71 Signed: J.E. Barnett, W.O.
 _____ Signed: _____
 _____ Signed: _____

CERTIFICATE OF ACCURACY

"I, _____, certify that this plat was (drawn by me) (drawn under my supervision) (an actual survey made under my supervision) from (an actual survey made by me) (a deed description recorded in Book _____, Page _____, etc.) (other); that the error of closure as calculated by latitudes and departures is _____; that the boundaries not surveyed are shown as broken lines plotted from information found in Book _____, Page _____; that this plat was prepared in accordance with the Greenville County Subdivision Regulations as adopted.

6/7/71 Date _____
 _____ Licensed Engineer or Registered Surveyor
 S. C. Registration No. 1247

CERTIFICATE OF APPROVAL FOR RECORDING

"I hereby certify that the subdivision plat shown hereon has been found to comply with the Subdivision Regulations for Greenville County, with the exception of such variances, if any, as are noted in the minutes of the Greenville County Planning Commission of Greenville County, South Carolina, and that it has been approved for recording in the office of the County Register of Mensse Conveyance."

5/19/72 Bea G. Whitebottom
 Planning Secretary or Director of
 Planning,
 Greenville County Planning Commission

31 24 19
 42 3 May 22 1972

67-126
 SECTION ONE
 SUNNY SLOPES

P. D. TANKERSLEY and JAMES E. BARNETT OWNER
 C. O. RIDDLE SURVEYOR

NO. OF ACRES	74.74	MILES OF NEW ROADS	1.49
	MAPS 1 & 2		MAPS 1 & 2
NO. OF LOTS	163	DATE	2/8/71
	MAPS 1 & 2		
ERROR OF CLOSURE	1/3300		

