


FILED
GREENVILLE CO. S. C.
JUL 6 8 49 AM '72
ELIZABETH RIDDLE
R.M.C.

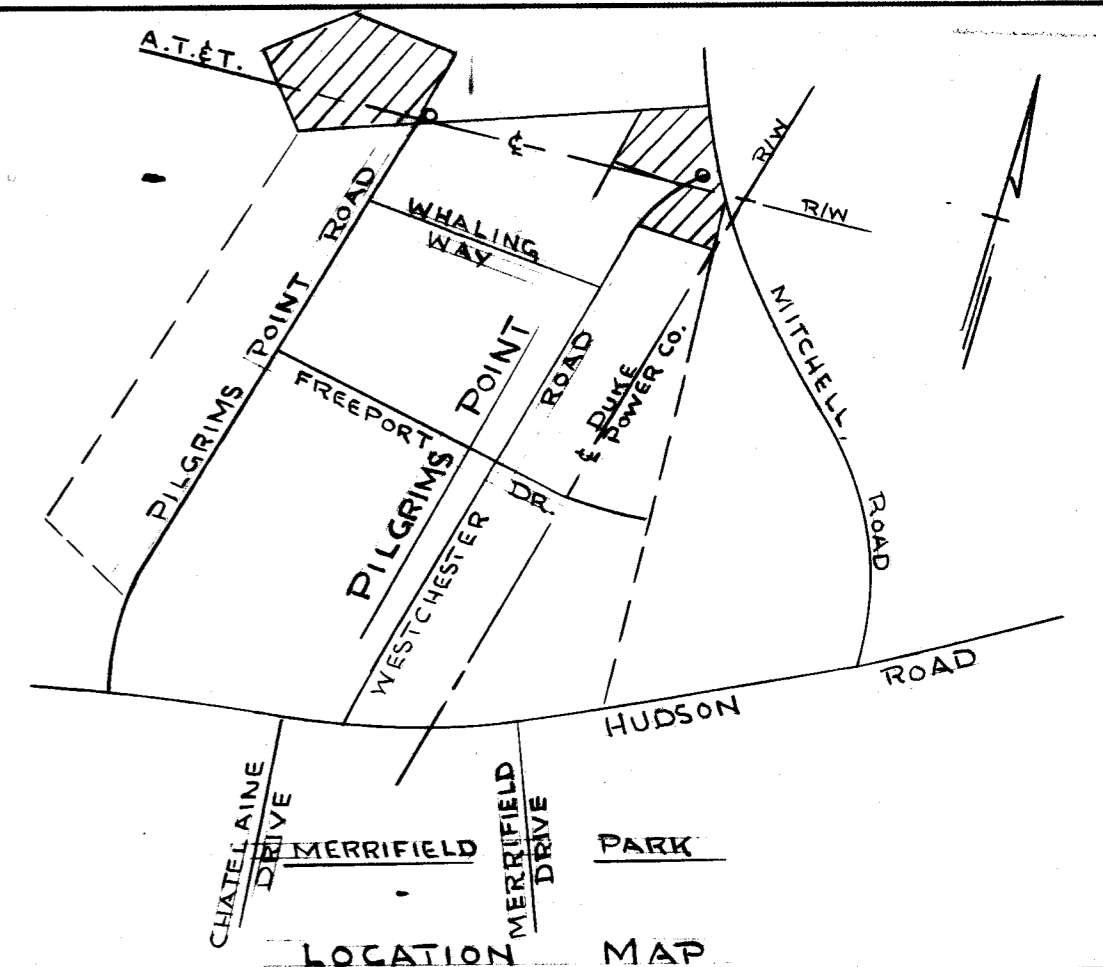

CERTIFICATE OF OWNERSHIP AND DEDICATION

The undersigned hereby acknowledge that I am (we are) the owner(s) of the property shown and described hereon and that I (we) hereby adopt this plan of subdivision with my (our) free consent and that I (we) establish the minimum building restriction lines, and hereby dedicate to public use as roads, streets, and easements, forever all areas so shown or indicated on said plat.

Signed: R. E. Riddle
Signed: _____
Signed: _____
Signed: _____

CERTIFICATE OF ACCURACY

"I, _____, certify that this plat was (drawn by me) (drawn under my supervision) (an actual survey made under my supervision) from (an actual survey made by me) (deed description recorded in Book _____ Page _____, Book _____, Page _____) (other); that the error of closure as calculated by _____ is _____; that the boundaries not surveyed are shown as broken lines plotted from information found in Book _____, Page _____; that this plat was prepared in accordance with the Greenville County Subdivision Regulations as adopted.


Date: 6-22-72

Licensed Engineer & Registered Surveyor
S. C. Registration No. 5520

CERTIFICATE OF APPROVAL FOR RECORDING

"I hereby certify that the subdivision plat shown hereon has been found to comply with the Subdivision Regulations for Greenville County, with the exception of such variances, if any, as are noted in the minutes of the Greenville County Planning Commission of Greenville County, South Carolina, and that it has been approved for recording in the office of the County Register of Mense Conveyance."

6-30 1972 J. Clewan Jones
Chairman, Secretary, or Director of Planning.
Greenville County Planning Commission

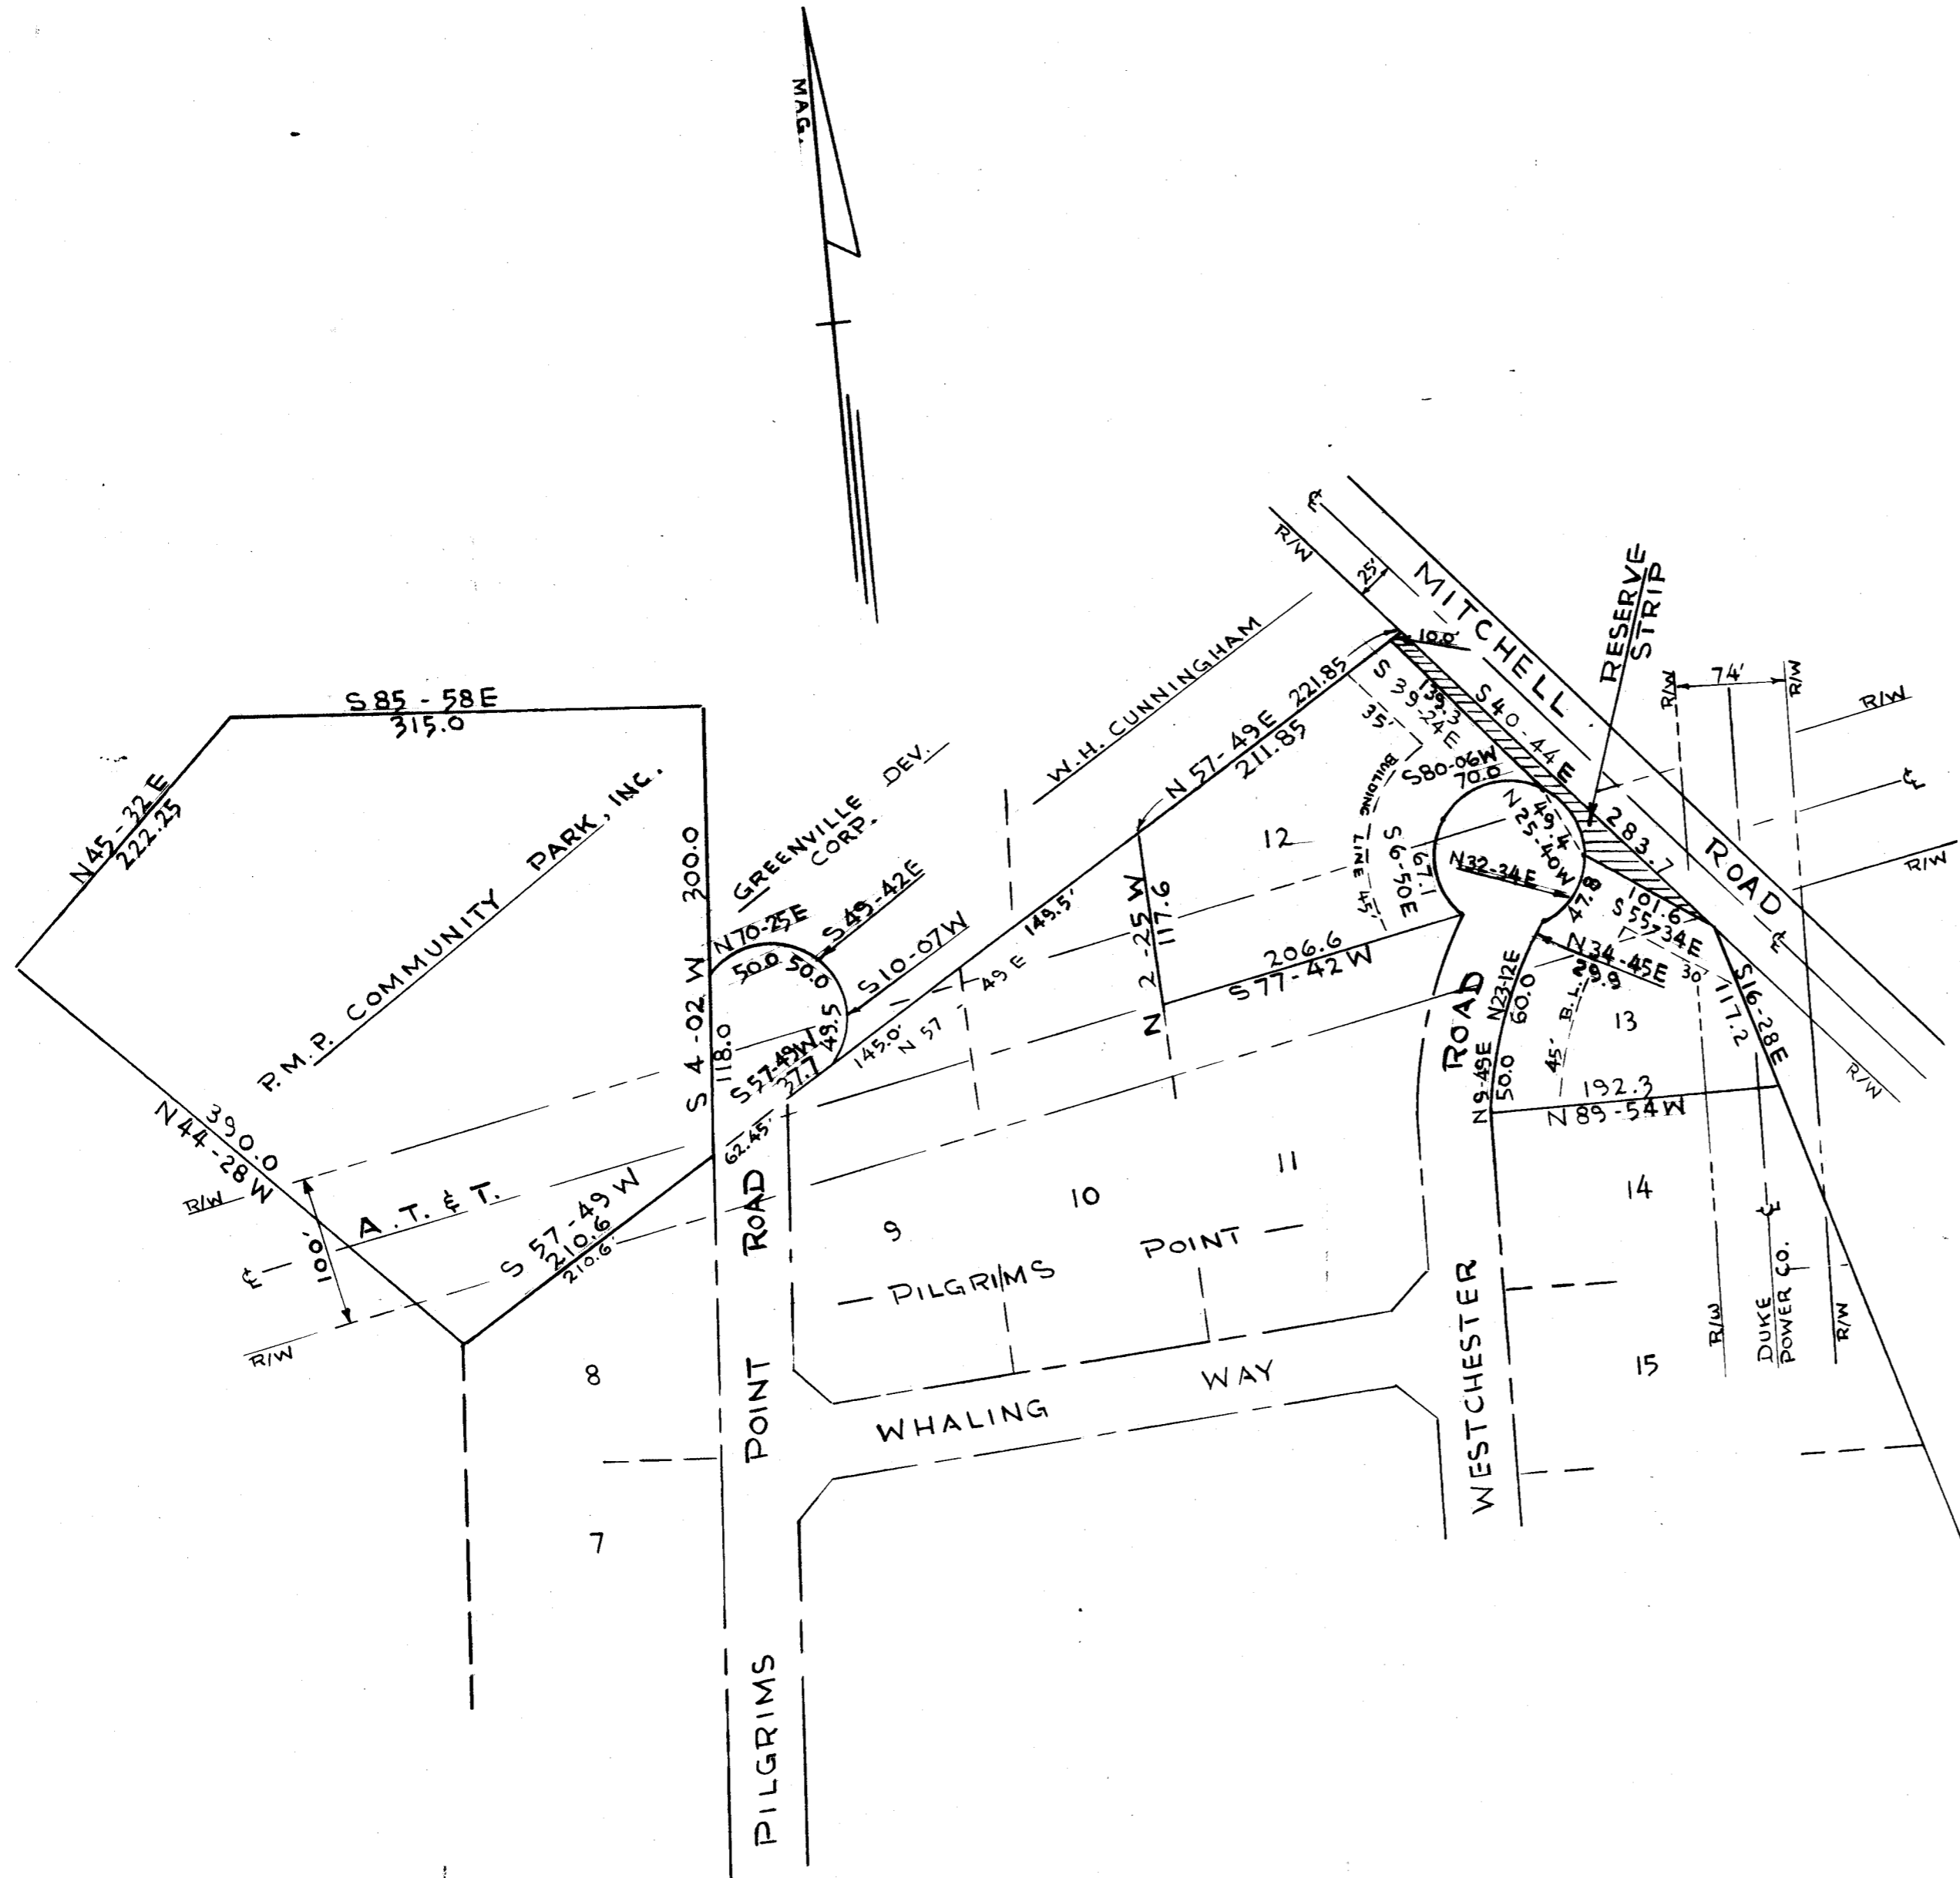


FINAL PLAT
FILE NUMBER 72-159

REVISION TO
PILGRIMS POINT
NEAR GREENVILLE

OWNER: GREENVILLE DEVELOPMENT CORP.
SURVEYOR: PIEDMONT ENGINEERS & ARCHITECTS

NO. OF ACRES: 0 MILES OF NEW ROADS: 0
NO. OF LOTS: 0 DATE: 6-21-72
ERROR OF CLOSURE: 1/3000

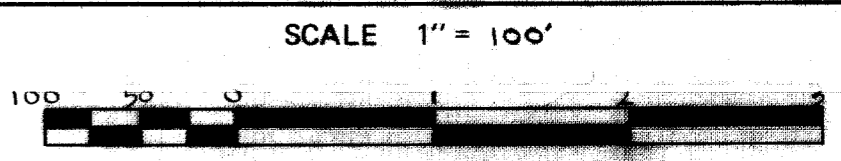

JUL 6 1972
333

333 Filed This 6 day of July 72
4R 31 5:49 A.

4R-21