
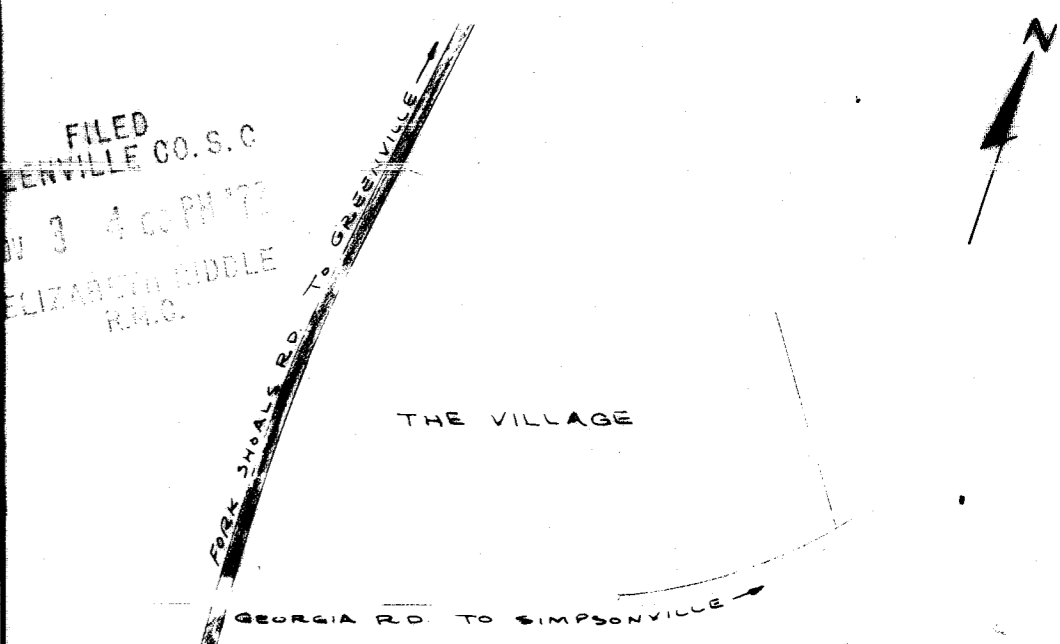


For Dedication of Roads
See Ded. Book I Page 104

NO.	LENGTH	RADIUS	DELTA	TAN	L.C.H.	CH. BEG.
1	129.91	240.99	30 45 02	66.25	127.76	M21 12 50M
2	52.47	289.17	10 23 45	26.31	52.38	M64 27 41E
3	28.30	289.17	05 36 26	14.16	28.29	M64 27 41E
4	2.15	466.94	0 15 48	1.07	2.15	M64 31 40E
5	60.09	320.72	10 44 04	30.19	60.09	M64 31 40E
6	70.14	320.72	12 31 49	35.21	70.00	M64 48 28W
7	32.46	320.72	05 47 58	16.24	32.46	M79 58 21M
8	12.00	489.46	01 24 18	6.00	12.00	M76 11 24M
9	80.09	489.46	09 22 30	40.13	80.00	M70 48 00M
10	95.85	489.46	11 19 14	48.08	95.70	M60 30 00M
11	27.41	289.17	05 25 53	13.72	27.40	M67 36 24M
12	102.72	289.17	20 21 10	51.91	102.18	M70 29 56M
13	79.70	340.93	13 23 38	40.03	79.52	M12 50 08M
14	101.49	340.93	17 03 24	51.12	101.12	M28 09 39M
15	125.38	383.13	18 45 00	63.26	124.82	M64 59 11E
16	48.56	477.43	05 49 38	24.30	48.54	M12 22 30M
17	75.07	477.43	09 00 36	37.62	75.00	M19 47 37M
18	75.08	477.43	01 04 48	4.50	9.00	M33 50 58M
19	9.00	477.43	01 04 48	4.50	9.00	M33 50 58M
20	8.00	283.13	01 37 09	4.00	8.00	M56 25 15E
21	35.01	593.60	09 22 44	17.51	35.00	M82 13 41E
22	80.06	593.60	07 43 40	40.09	80.00	M87 46 53E
23	80.06	593.60	07 43 39	40.09	80.00	M84 29 28M
24	80.06	593.60	07 43 40	40.09	80.00	M76 45 48M
25	80.06	593.60	07 43 39	40.09	80.00	M69 02 09M
26	15.99	593.60	01 32 38	8.00	15.99	M64 24 00M
27	40.00	798.90	02 52 09	20.01	40.00	M62 11 36M
28	80.04	798.90	05 44 23	40.05	80.00	M57 53 20M
29	80.03	798.90	05 44 23	40.05	80.00	M52 08 37M
30	80.03	798.90	05 44 23	40.05	80.00	M46 24 33M
31	90.05	798.90	06 27 29	45.07	90.00	M40 18 37M
32	10.35	798.90	0 44 33	5.18	10.35	M36 42 36M
33	70.08	432.38	09 17 10	35.12	70.00	M40 58 55M
34	77.07	432.38	10 12 50	38.64	76.98	M50 43 55M
35	84.81	50.00	97 10 51	56.69	75.00	M44 25 45M
36	64.35	50.00	73 44 23	37.50	60.00	M50 06 38E
37	48.29	50.00	55 20 23	26.22	46.44	M14 25 45M
38	64.35	50.00	73 44 23	37.50	60.00	M78 58 08M
39	39.93	382.38	05 58 59	19.98	39.91	M52 50 50M
40	90.21	382.38	13 31 01	45.31	90.00	M43 05 51M
41	75.31	239.17	18 02 30	37.97	75.00	M62 48 34E
42	125.47	239.17	30 17 49	64.75	125.00	M86 50 43E
43	82.68	239.17	19 45 30	41.65	82.07	M68 09 10W
44	14.02	239.17	3 21 32	7.01	14.02	M56 28 56W
45	23.00	539.46	02 26 35	11.50	23.00	M56 06 50M
46	75.06	539.46	07 58 20	37.59	75.00	M61 19 17M
47	75.06	539.46	07 58 20	37.59	75.00	M69 17 37M
48	34.02	539.46	09 36 44	17.01	34.01	M75 05 09M
49	25.01	270.72	05 17 35	12.51	25.00	M74 14 32M
50	125.73	270.72	26 36 37	64.02	124.60	M58 17 27M
51	50.07	270.72	10 35 50	25.11	50.00	M39 41 13M
52	110.27	453.06	13 36 43	55.41	110.00	M62 35 03E
53	39.97	453.06	05 09 17	20.00	39.96	M72 05 03E
54	121.42	239.17	30 24 55	62.18	120.00	M89 49 09E
55	18.30	239.17	04 35 09	9.16	18.30	M72 40 51M
56	64.35	50.00	73 44 23	37.50	60.00	M47 15 31M
57	61.23	50.00	70 09 52	35.12	57.48	M60 47 22E
58	63.24	50.00	72 27 56	36.64	59.11	M10 31 32M
59	72.98	50.00	83 37 49	44.73	66.67	M88 34 25M
60	70.07	278.73	14 24 09	35.22	69.88	M77 35 24M
61	70.18	278.73	14 25 38	35.28	70.00	M87 59 42E
62	30.01	278.73	06 10 11	15.02	30.00	M77 41 47E
63	62.03	503.06	07 03 50	31.05	61.98	M71 04 46E
64	104.80	503.06	11 56 10	52.59	104.81	M61 34 46E
65	93.68	427.43	12 33 26	47.03	93.49	M15 44 24M
66	205.57	466.94	25 14 12	104.59	204.01	M40 46 46E
67	70.87	416.94	09 44 19	35.52	70.78	M33 01 50E
68	87.10	848.90	05 52 43	43.59	87.06	M39 16 42M
69	214.65	848.90	14 29 16	107.90	214.08	M56 23 03M
70	244.56	643.60	21 46 18	123.77	243.09	M79 58 14M
71	84.65	283.13	17 07 52	42.65	84.34	M65 47 45E

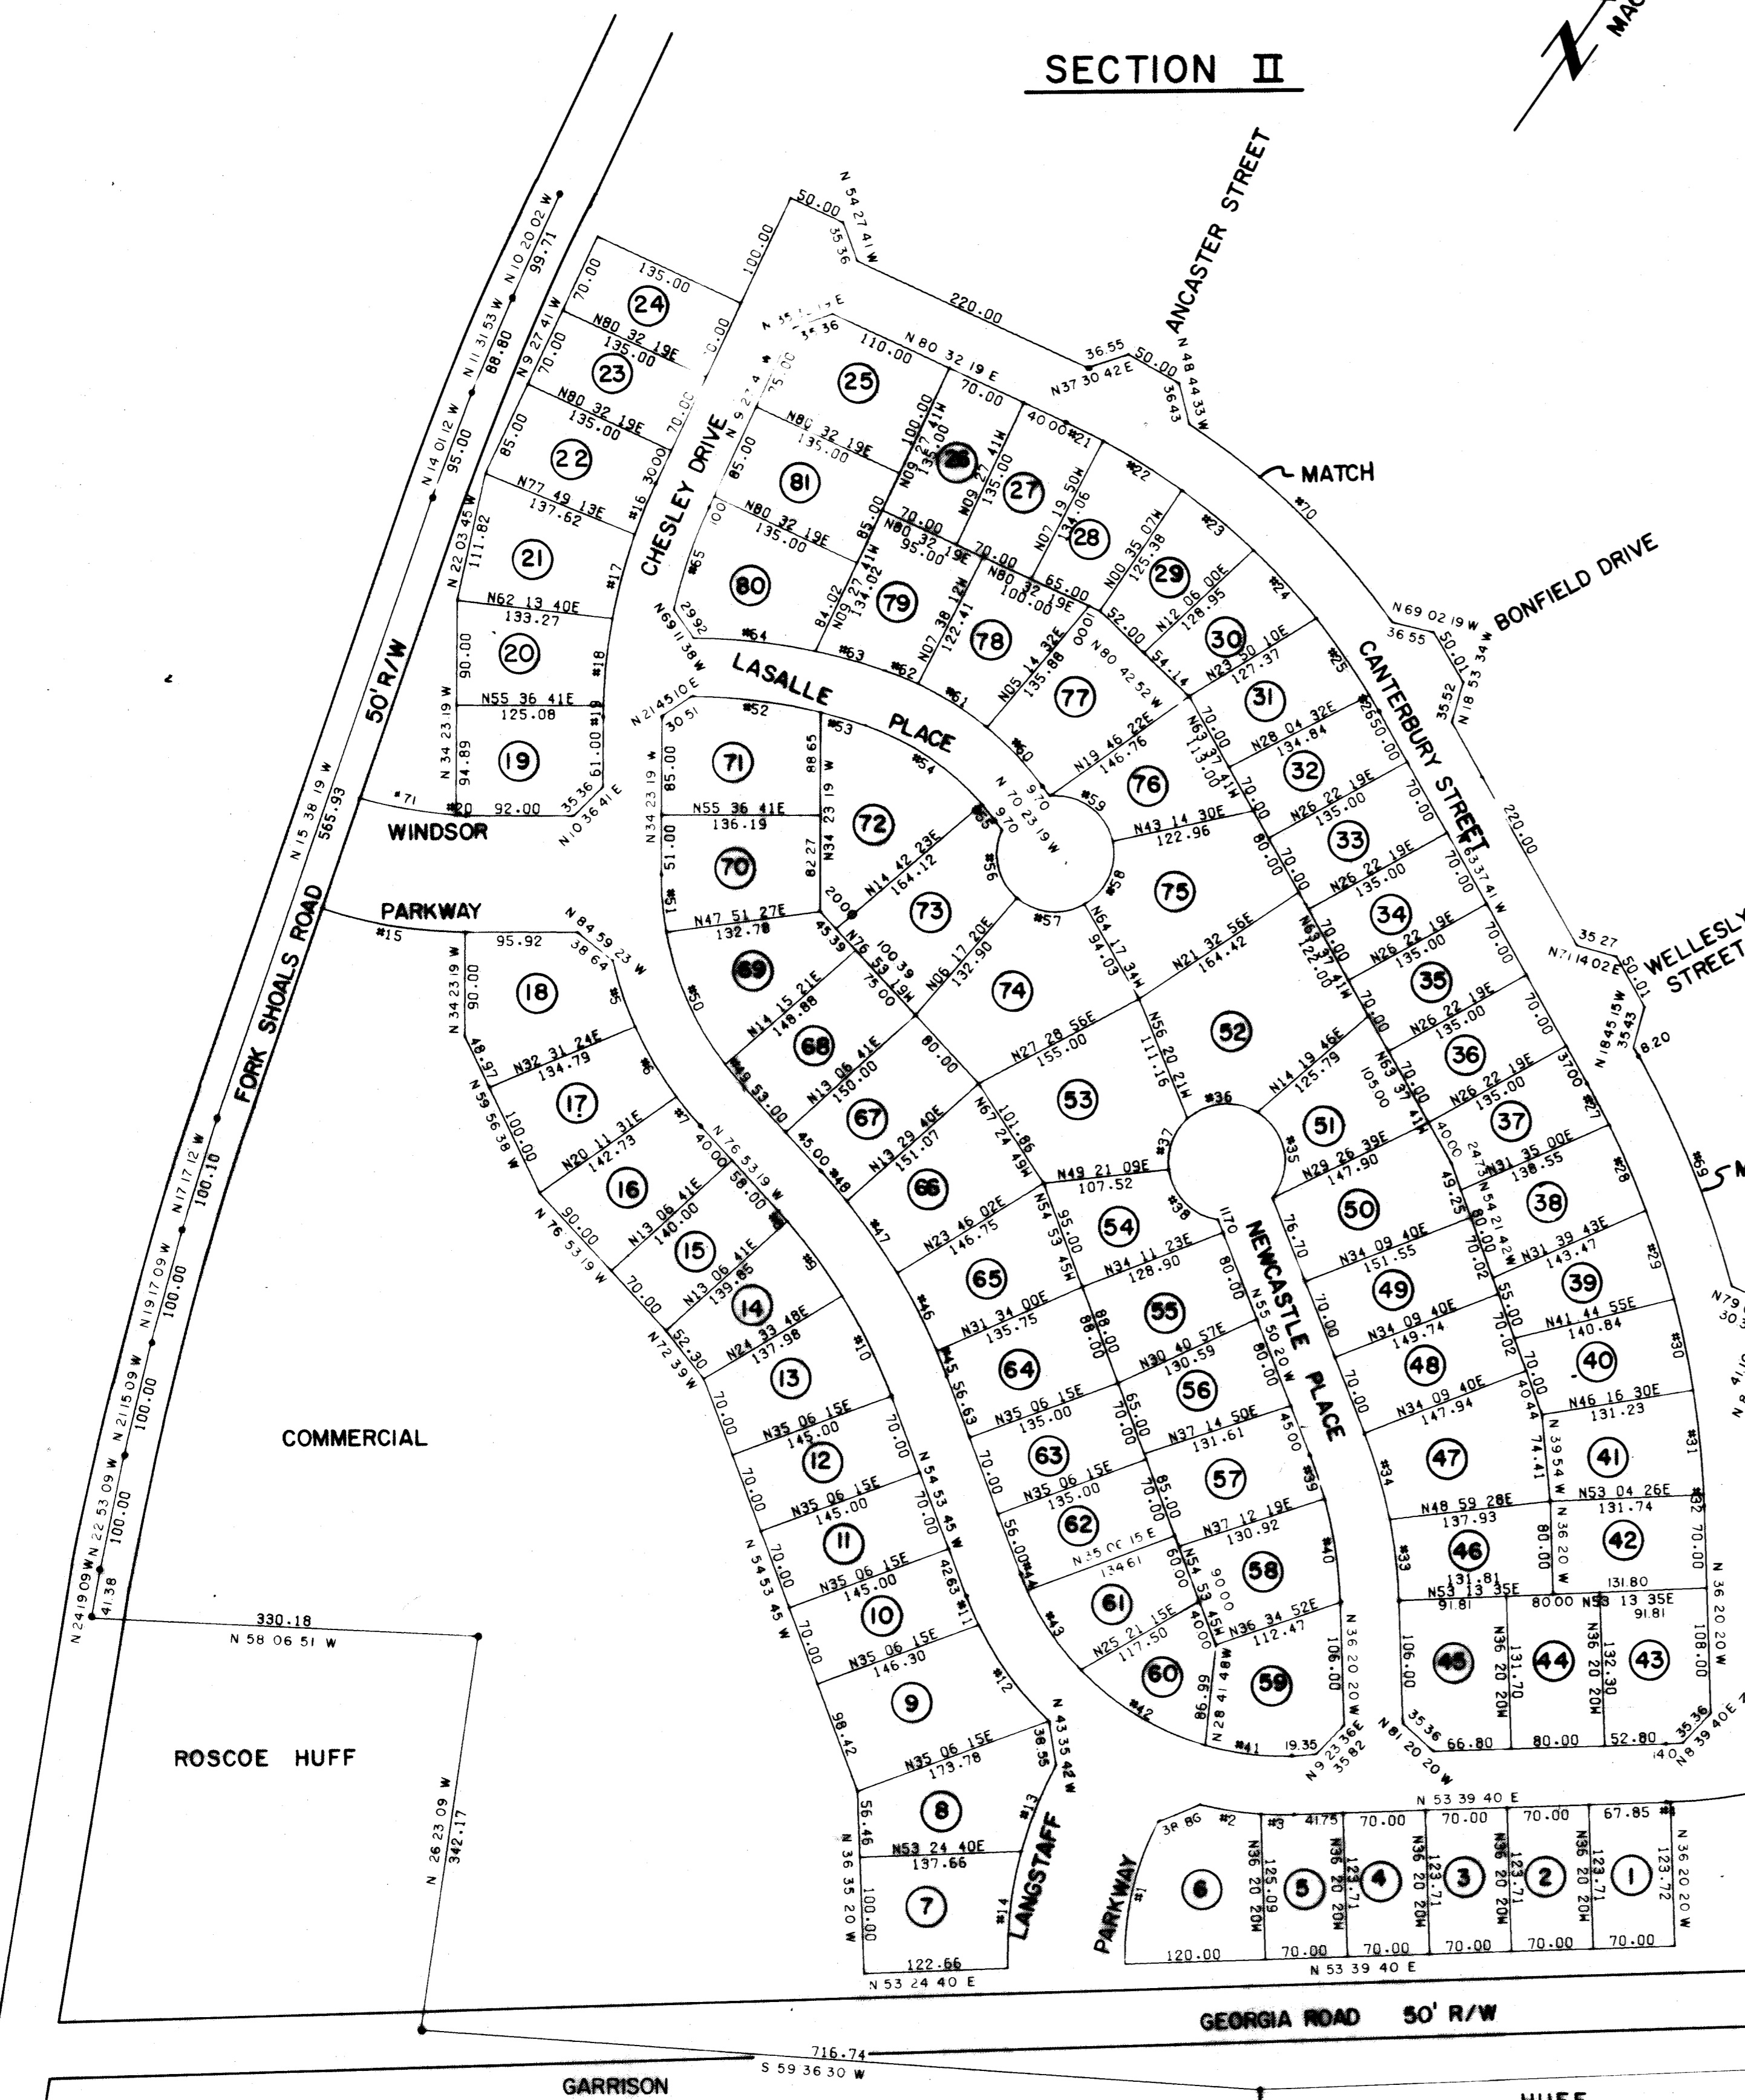

CERTIFICATE OF OWNERSHIP AND DEDICATION

The undersigned hereby acknowledge that I am (we are) the owner(s) of the property shown and described hereon and that I (we) hereby adopt this plan of subdivision with my (our) free consent and that I (we) establish the minimum building restriction on lines, and hereby dedicate to public use as roads, streets, and easements, forever all areas so shown or indicated on said plat.

10/26/72
Signed: Joseph C. ...
Signed: _____
Signed: _____
Signed: _____

CERTIFICATE OF ACCURACY

I, _____, certify that this plat was (drawn by me) (drawn under my supervision) (an actual survey made under my supervision) from (an actual survey made by me) (deed description recorded in Book _____, Page _____, Book _____, Page _____, etc.) (other); that the error of closure as calculated by including a 1 d. departure is _____; that the boundaries not surveyed are shown as broken lines plotted from information found in Book _____, Page _____; that this plat was prepared in accordance with the Greenville County Subdivision Regulations as adopted.

SEE NOTE
Date: _____
Licensed Engineer or Registered Surveyor
S. C. Registration No. _____

CERTIFICATE OF APPROVAL FOR RECORDING

"I hereby certify that the subdivision plat shown hereon has been found to comply with the Subdivision Regulations for Greenville County, with the exception of such variances, if any, as are noted in the minutes of the Greenville County Planning Commission of Greenville County, South Carolina, and that it has been approved for recording in the office of the County Register of Mense Conveyance."

10-27-1972
Chairman, Secretary, or Director of Planning
Greenville County Planning Commission

FINAL PLAT
FILE NUMBER 72-174
THE VILLAGE
SECTION I

FORTIS ENTERPRISES HEANER ENGR. CO., INC.
GREENVILLE, S. C. GREENWOOD, S. C.

NO. OF ACRES: 27.22 MILES RD.: 1

NO. OF LOTS: 81 DATE: 10-13-72

SCALE: 1" = 100'
100 50 0 100 200 300