



150

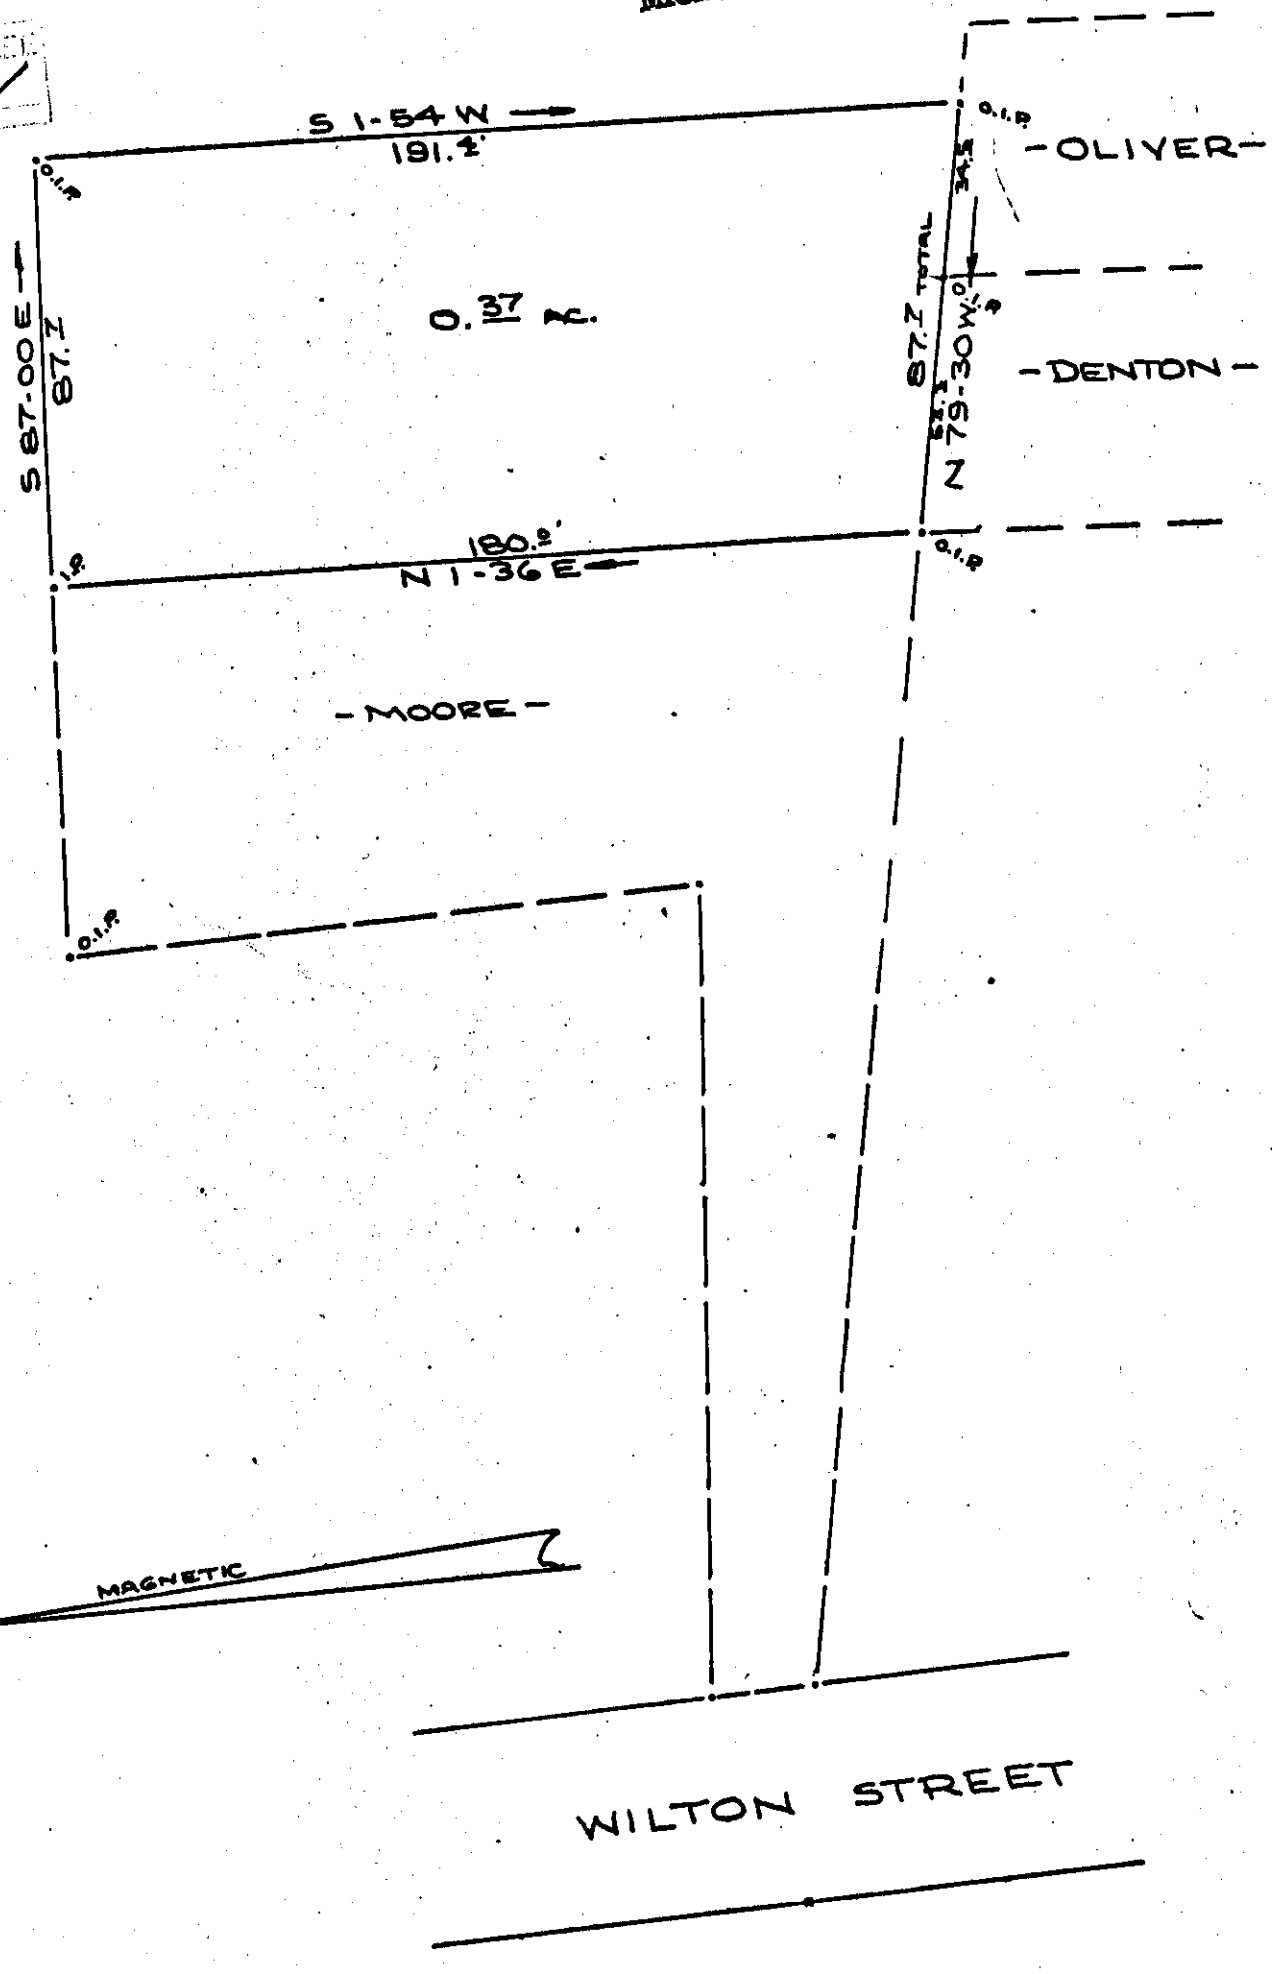

45-7

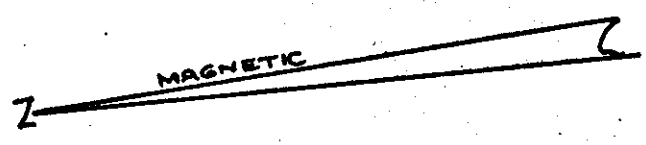

WILTON STREET

FILED
 GREENVILLE CO. S. C.
 JUN 30 4 24 PM '72
 OLLIE FARRNSWORTH
 R.M.C.

SURVEY FOR
 PATRICIA A. DENTON
 OF GREENVILLE GREENVILLE CO.
 SOUTH CAROLINA
 JUNE 12, 1972

45-7

35886

JUN 30 1972