
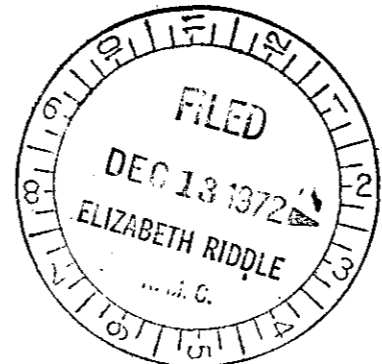


45-61

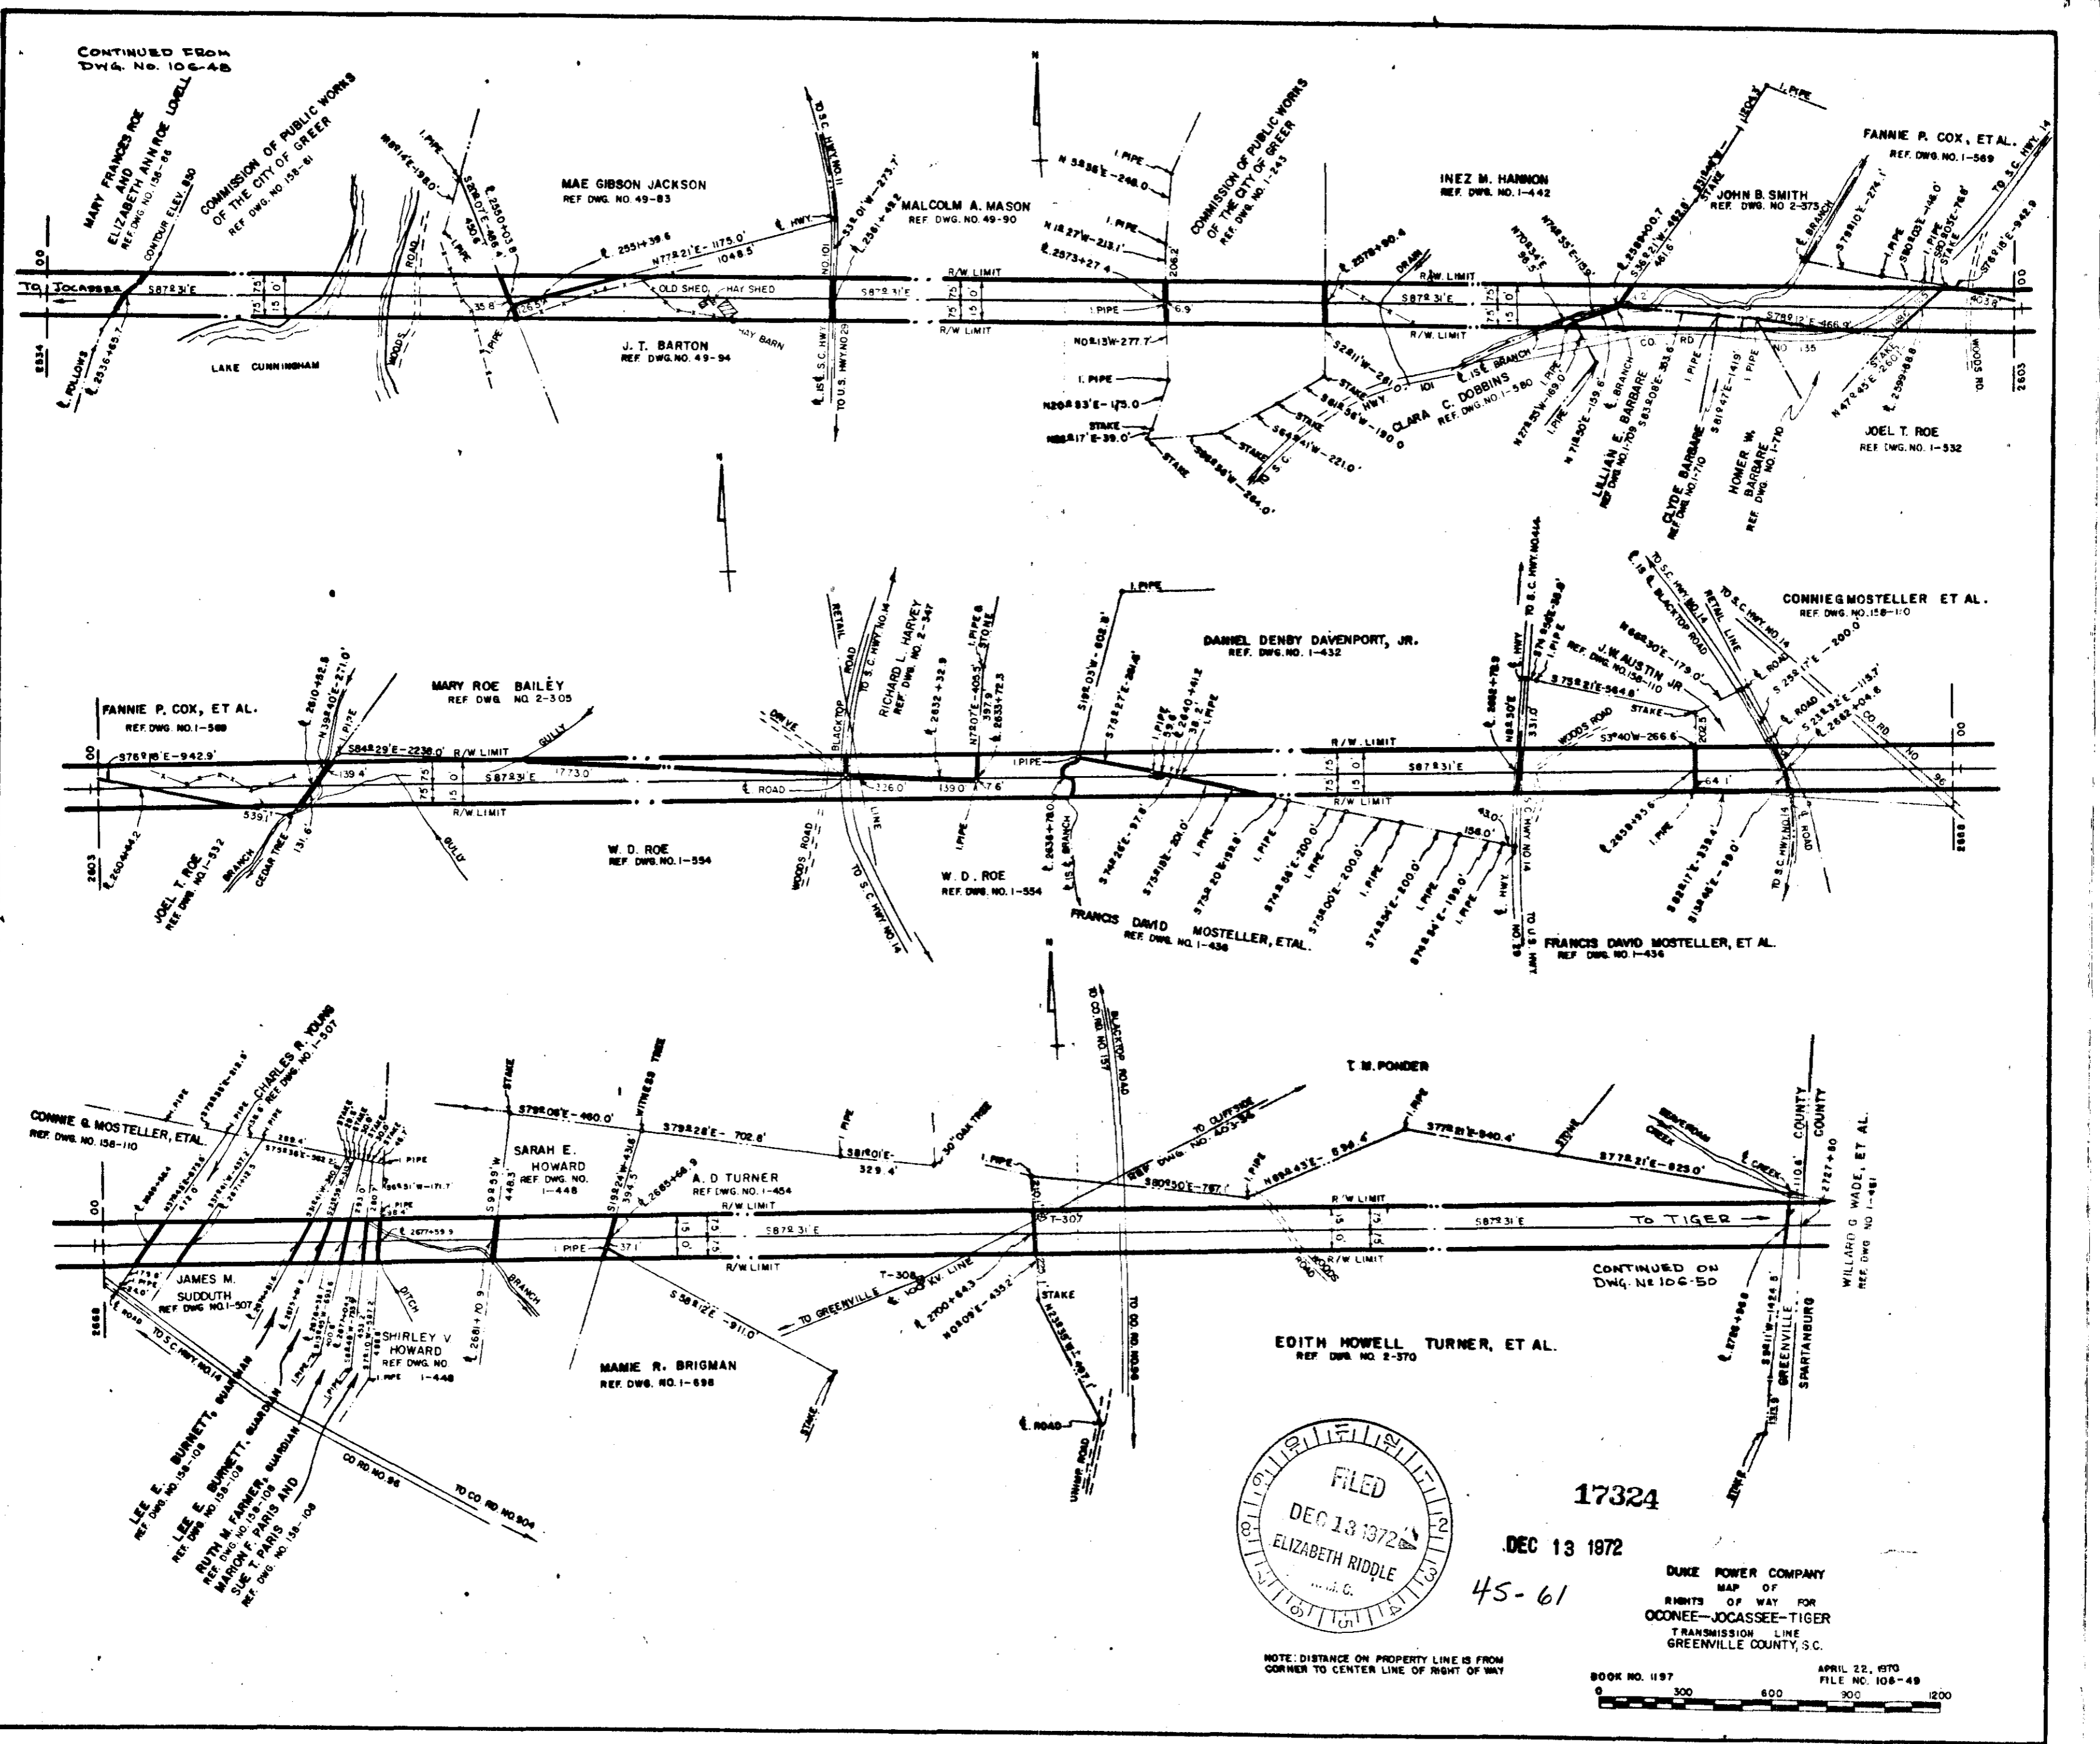

17324

DEC 13 1972

45-61

DUKE POWER COMPANY
 MAP OF
 RIGHTS OF WAY FOR
 COONEE-JOCASSEE-TIGER
 TRANSMISSION LINE
 GREENVILLE COUNTY, S.C.

NOTE: DISTANCE ON PROPERTY LINE IS FROM
 CORNER TO CENTER LINE OF RIGHT OF WAY

BOOK NO. 1197
 APRIL 22, 1970
 FILE NO. 106-49
 0 300 600 900 1200