


MICROFILMED

CITY OF GREENVILLE

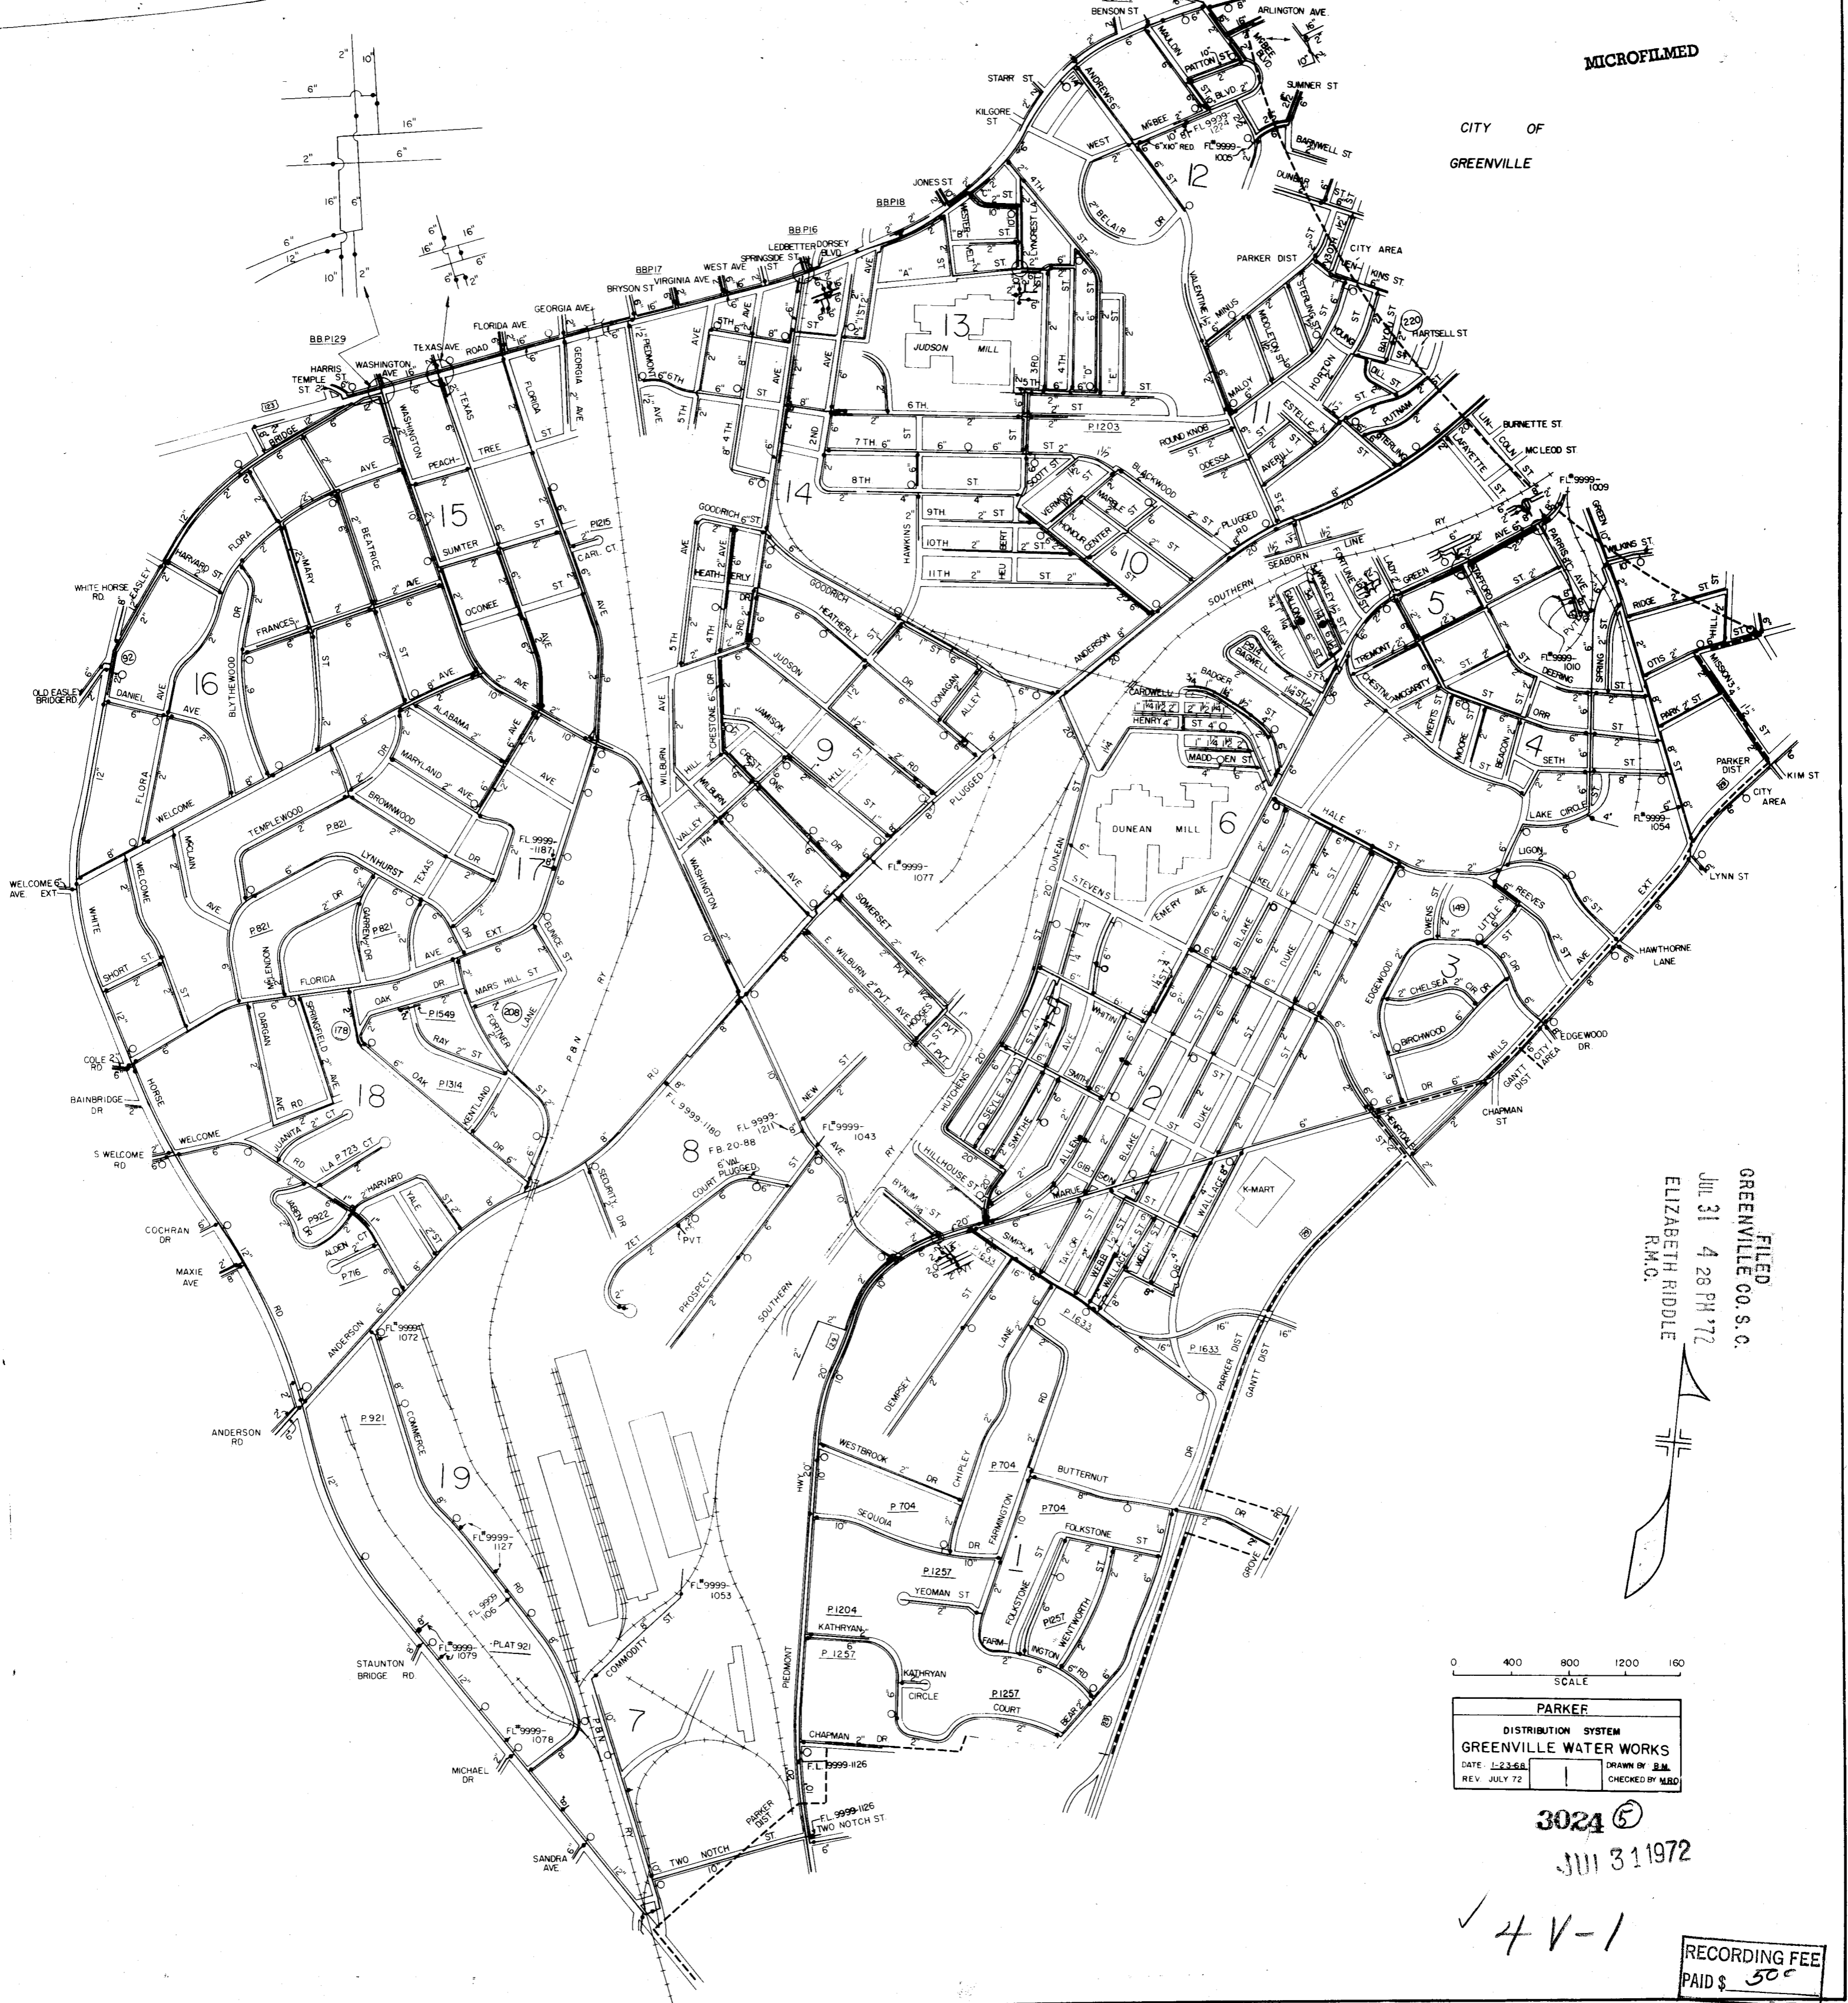

0 400 800 1200 160
 SCALE

PARKER
 DISTRIBUTION SYSTEM
 GREENVILLE WATER WORKS
 DATE 1-23-68 DRAWN BY B.M.
 REV JULY 72 CHECKED BY M.R.O.

3024 (6)
 JUL 31 1972

✓ 4V-1

RECORDING FEE
 PAID \$ 50⁰⁰