


MICROFILMED

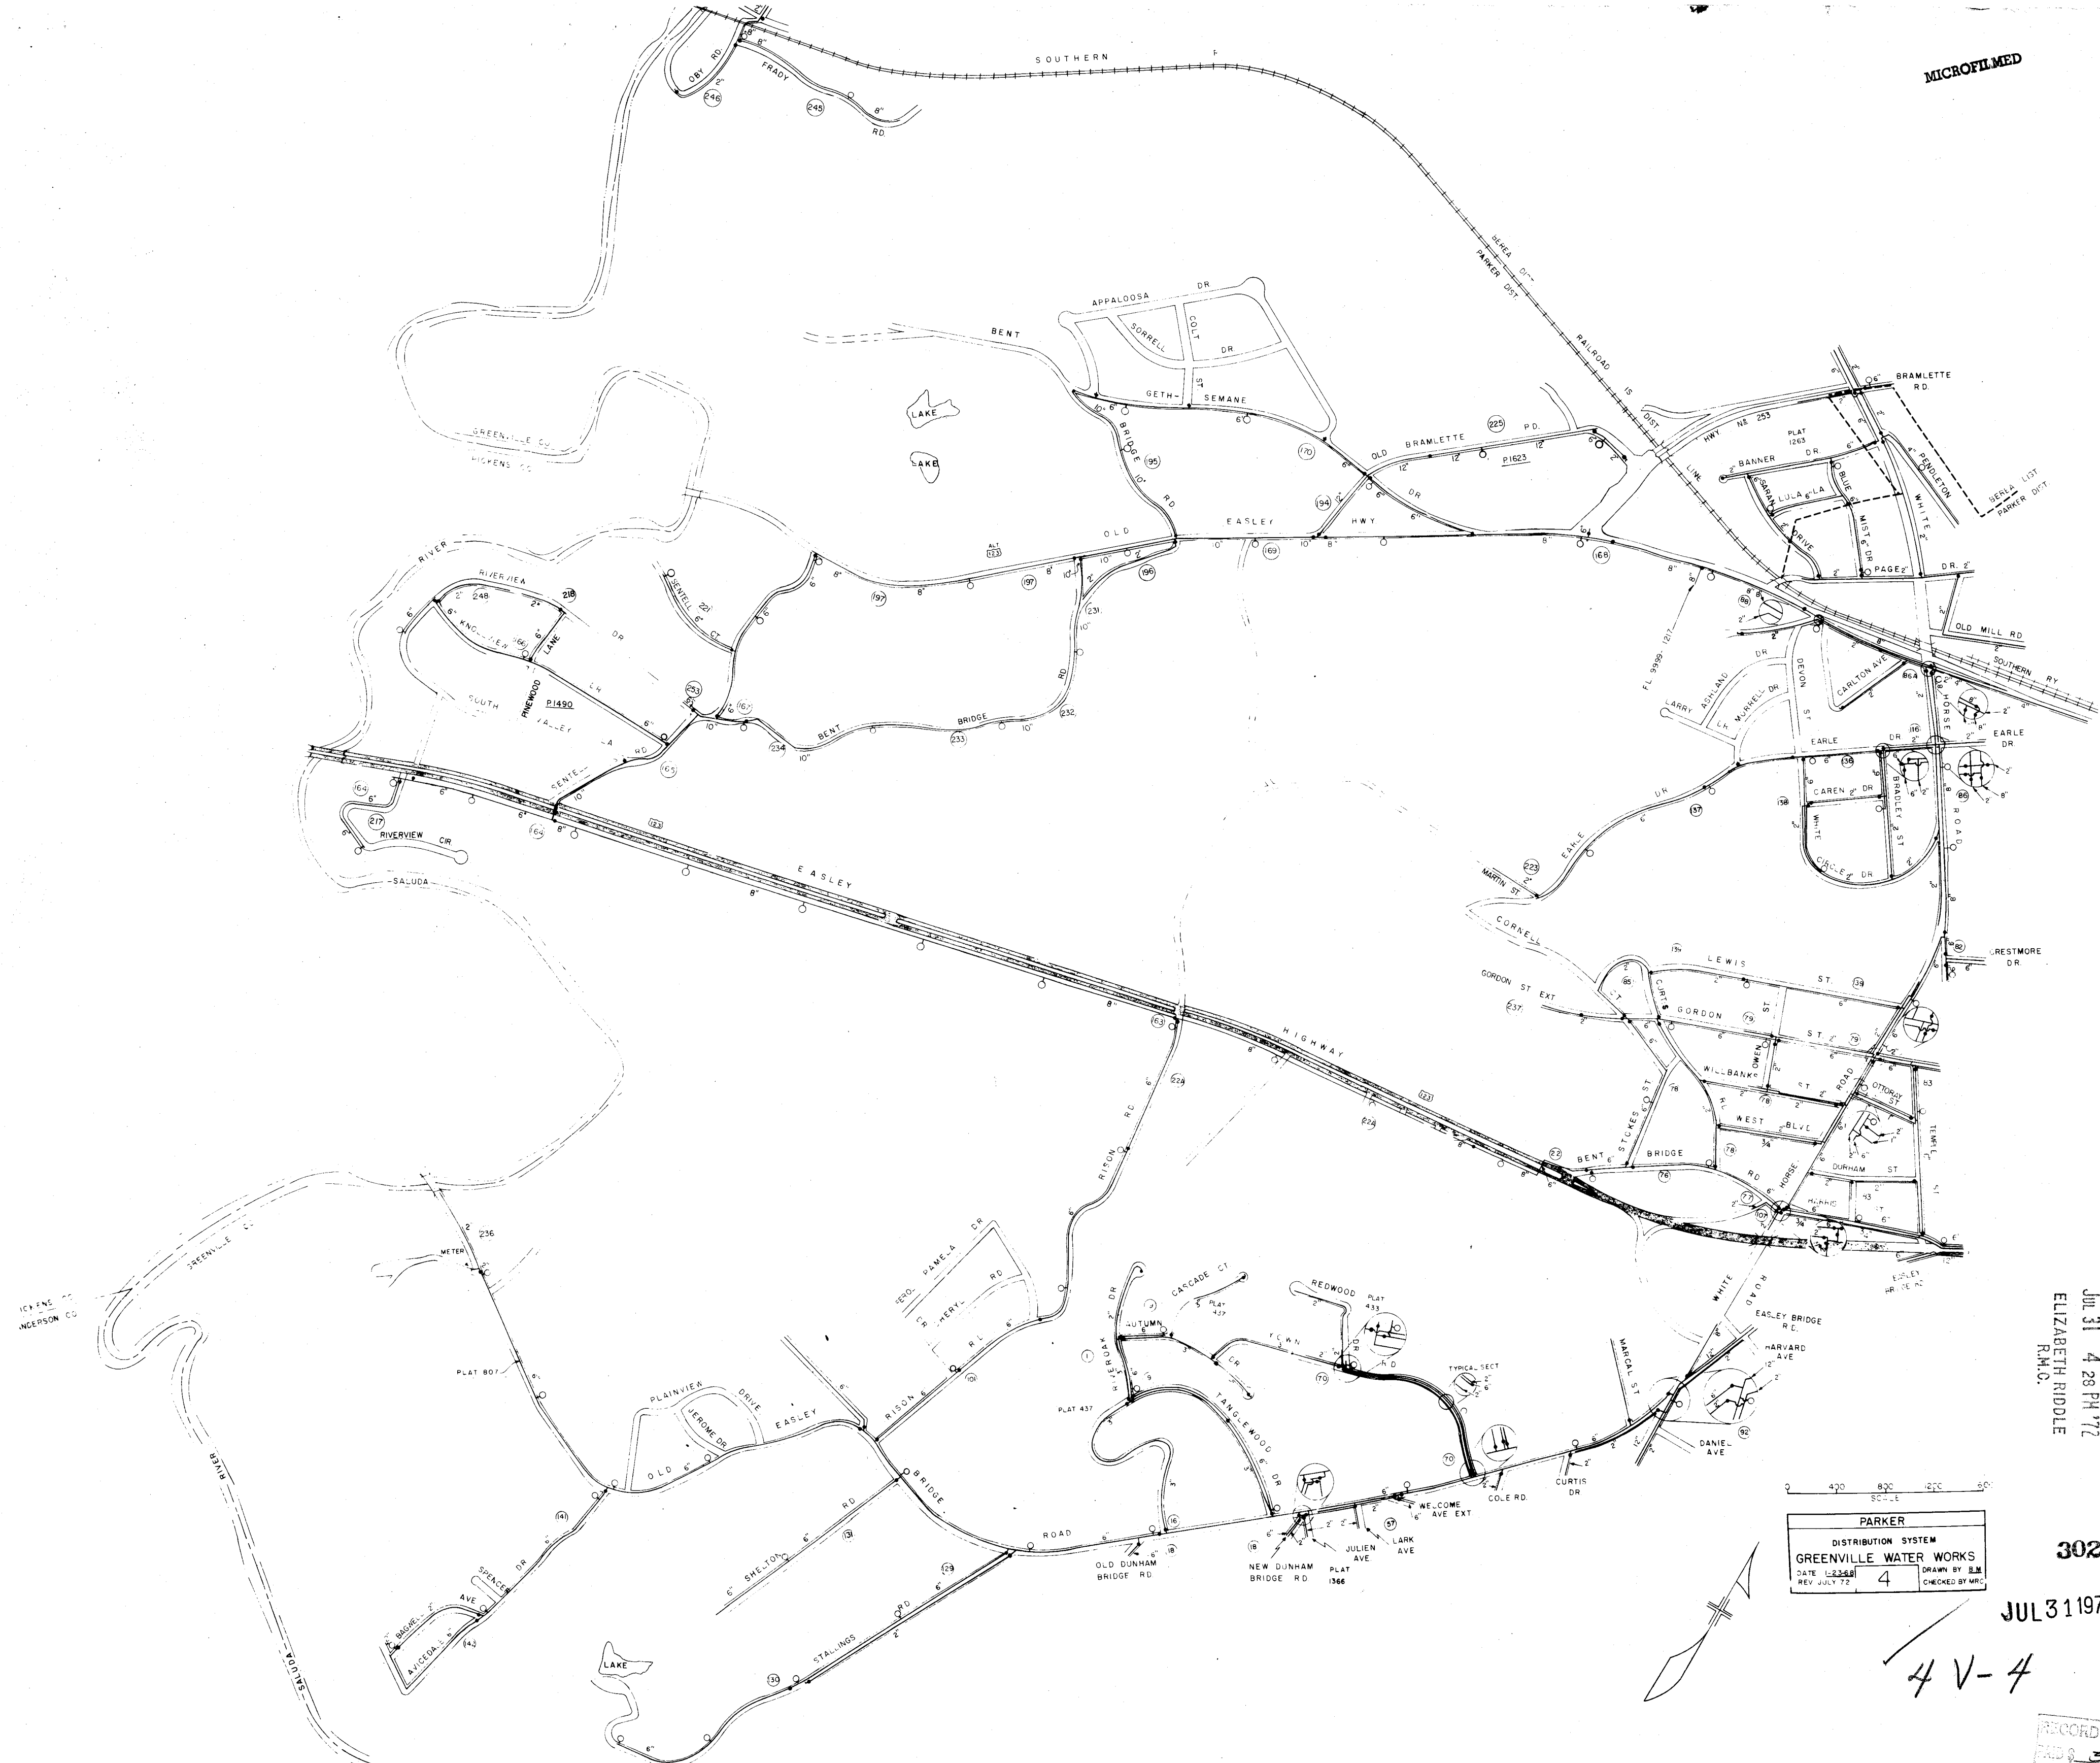

FILED
 GREENVILLE CO. S. C.
 JUL 31 4 28 PM '72
 ELIZABETH RIDGLE
 R.M.O.

SCALE 1" = 400'

PARKER
 DISTRIBUTION SYSTEM
 GREENVILLE WATER WORKS
 DATE 1-22-58
 REV JULY 72
 4
 DRAWN BY B.M.
 CHECKED BY W.R.C.

3024

JUL 31 1972

4 V - 4

RECORDING FEE
 \$ 50