


PROFILES
EAST LAGOON DRAINAGE AREA

DATE	BY

DATE	BY

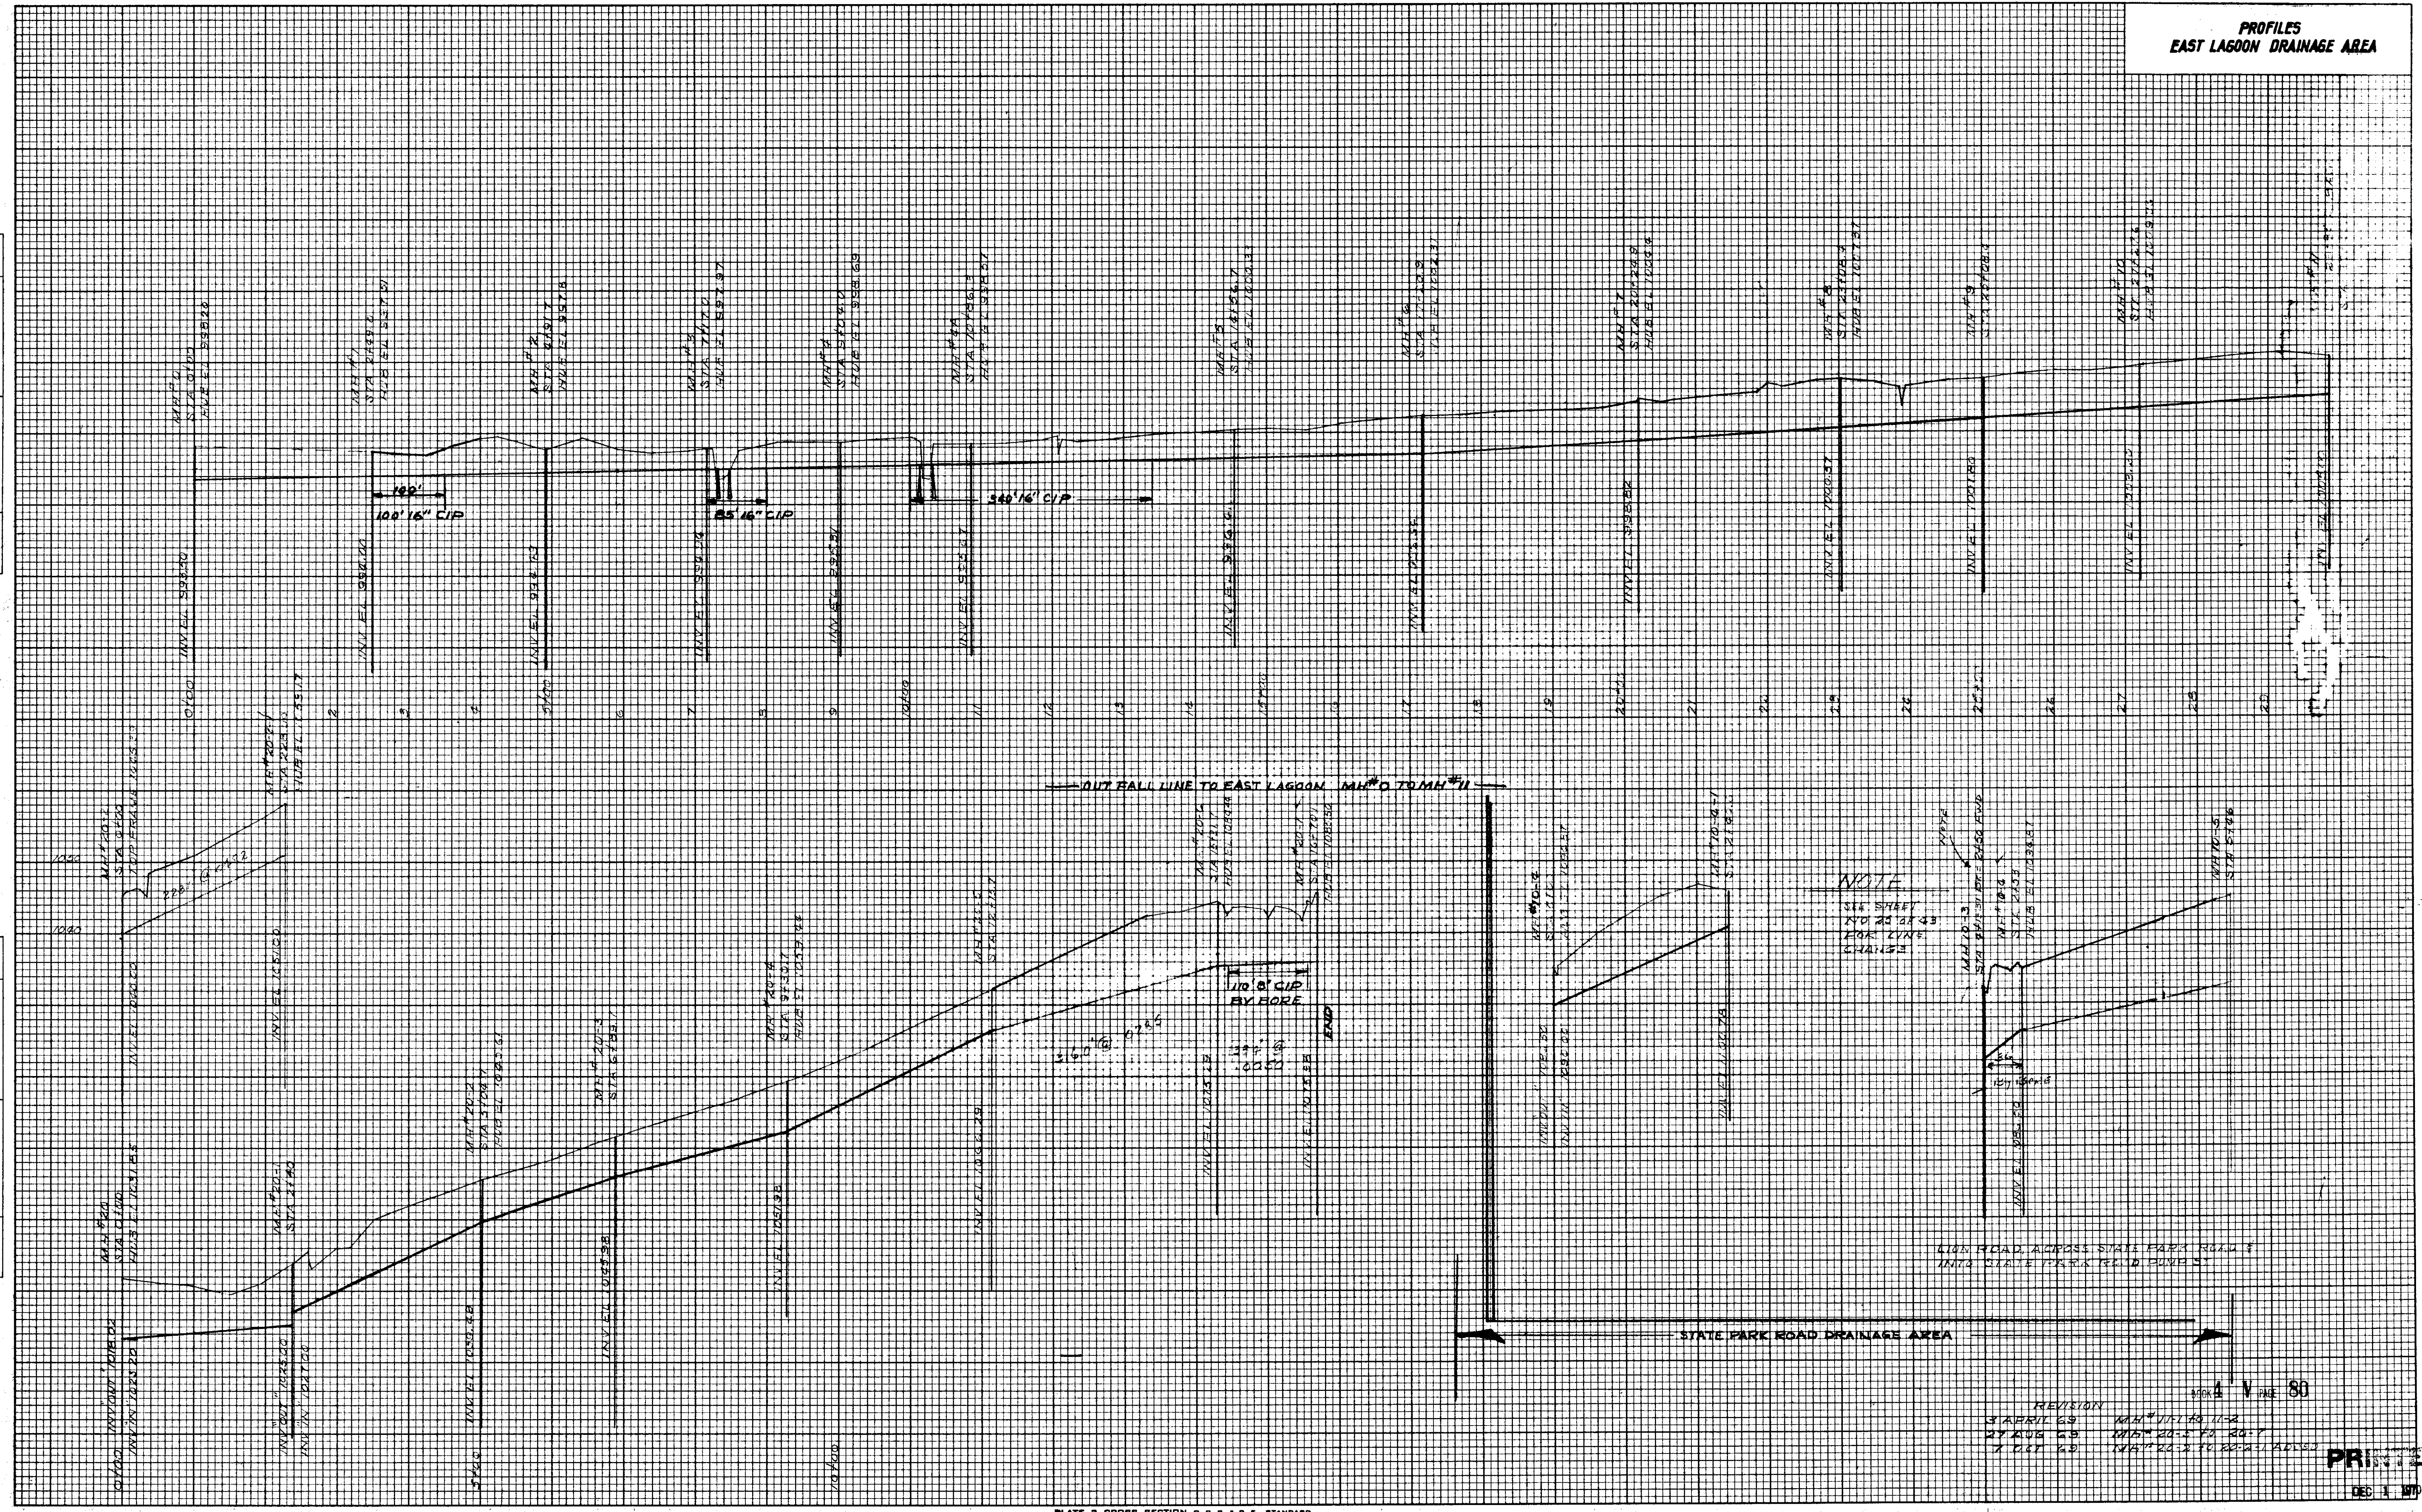

NOTE
SEE SHEET
FOR PLAN
ELEVATIONS
EAST LAGOON

ALON ROAD, ACROSS STATE PARK ROAD &
INTO STATE PARK ROAD DRAINAGE

REVISION

3 APRIL 69	MM 4 111 15 1154
27 AUG 69	MM 4 20-5 11 24-7
7 OCT 69	MM 4 20-3 11 20-1 11 15-3

PRINTED