



CAUTION
 UNDERGROUND CABLE
 BEFORE DIGGING
 PLEASE CALL
 BELL TELE. & TEL. CO.

CAUTION
 UNDERGROUND CABLE
 BEFORE DIGGING
 PLEASE CONTACT
 DUKE POWER CO.

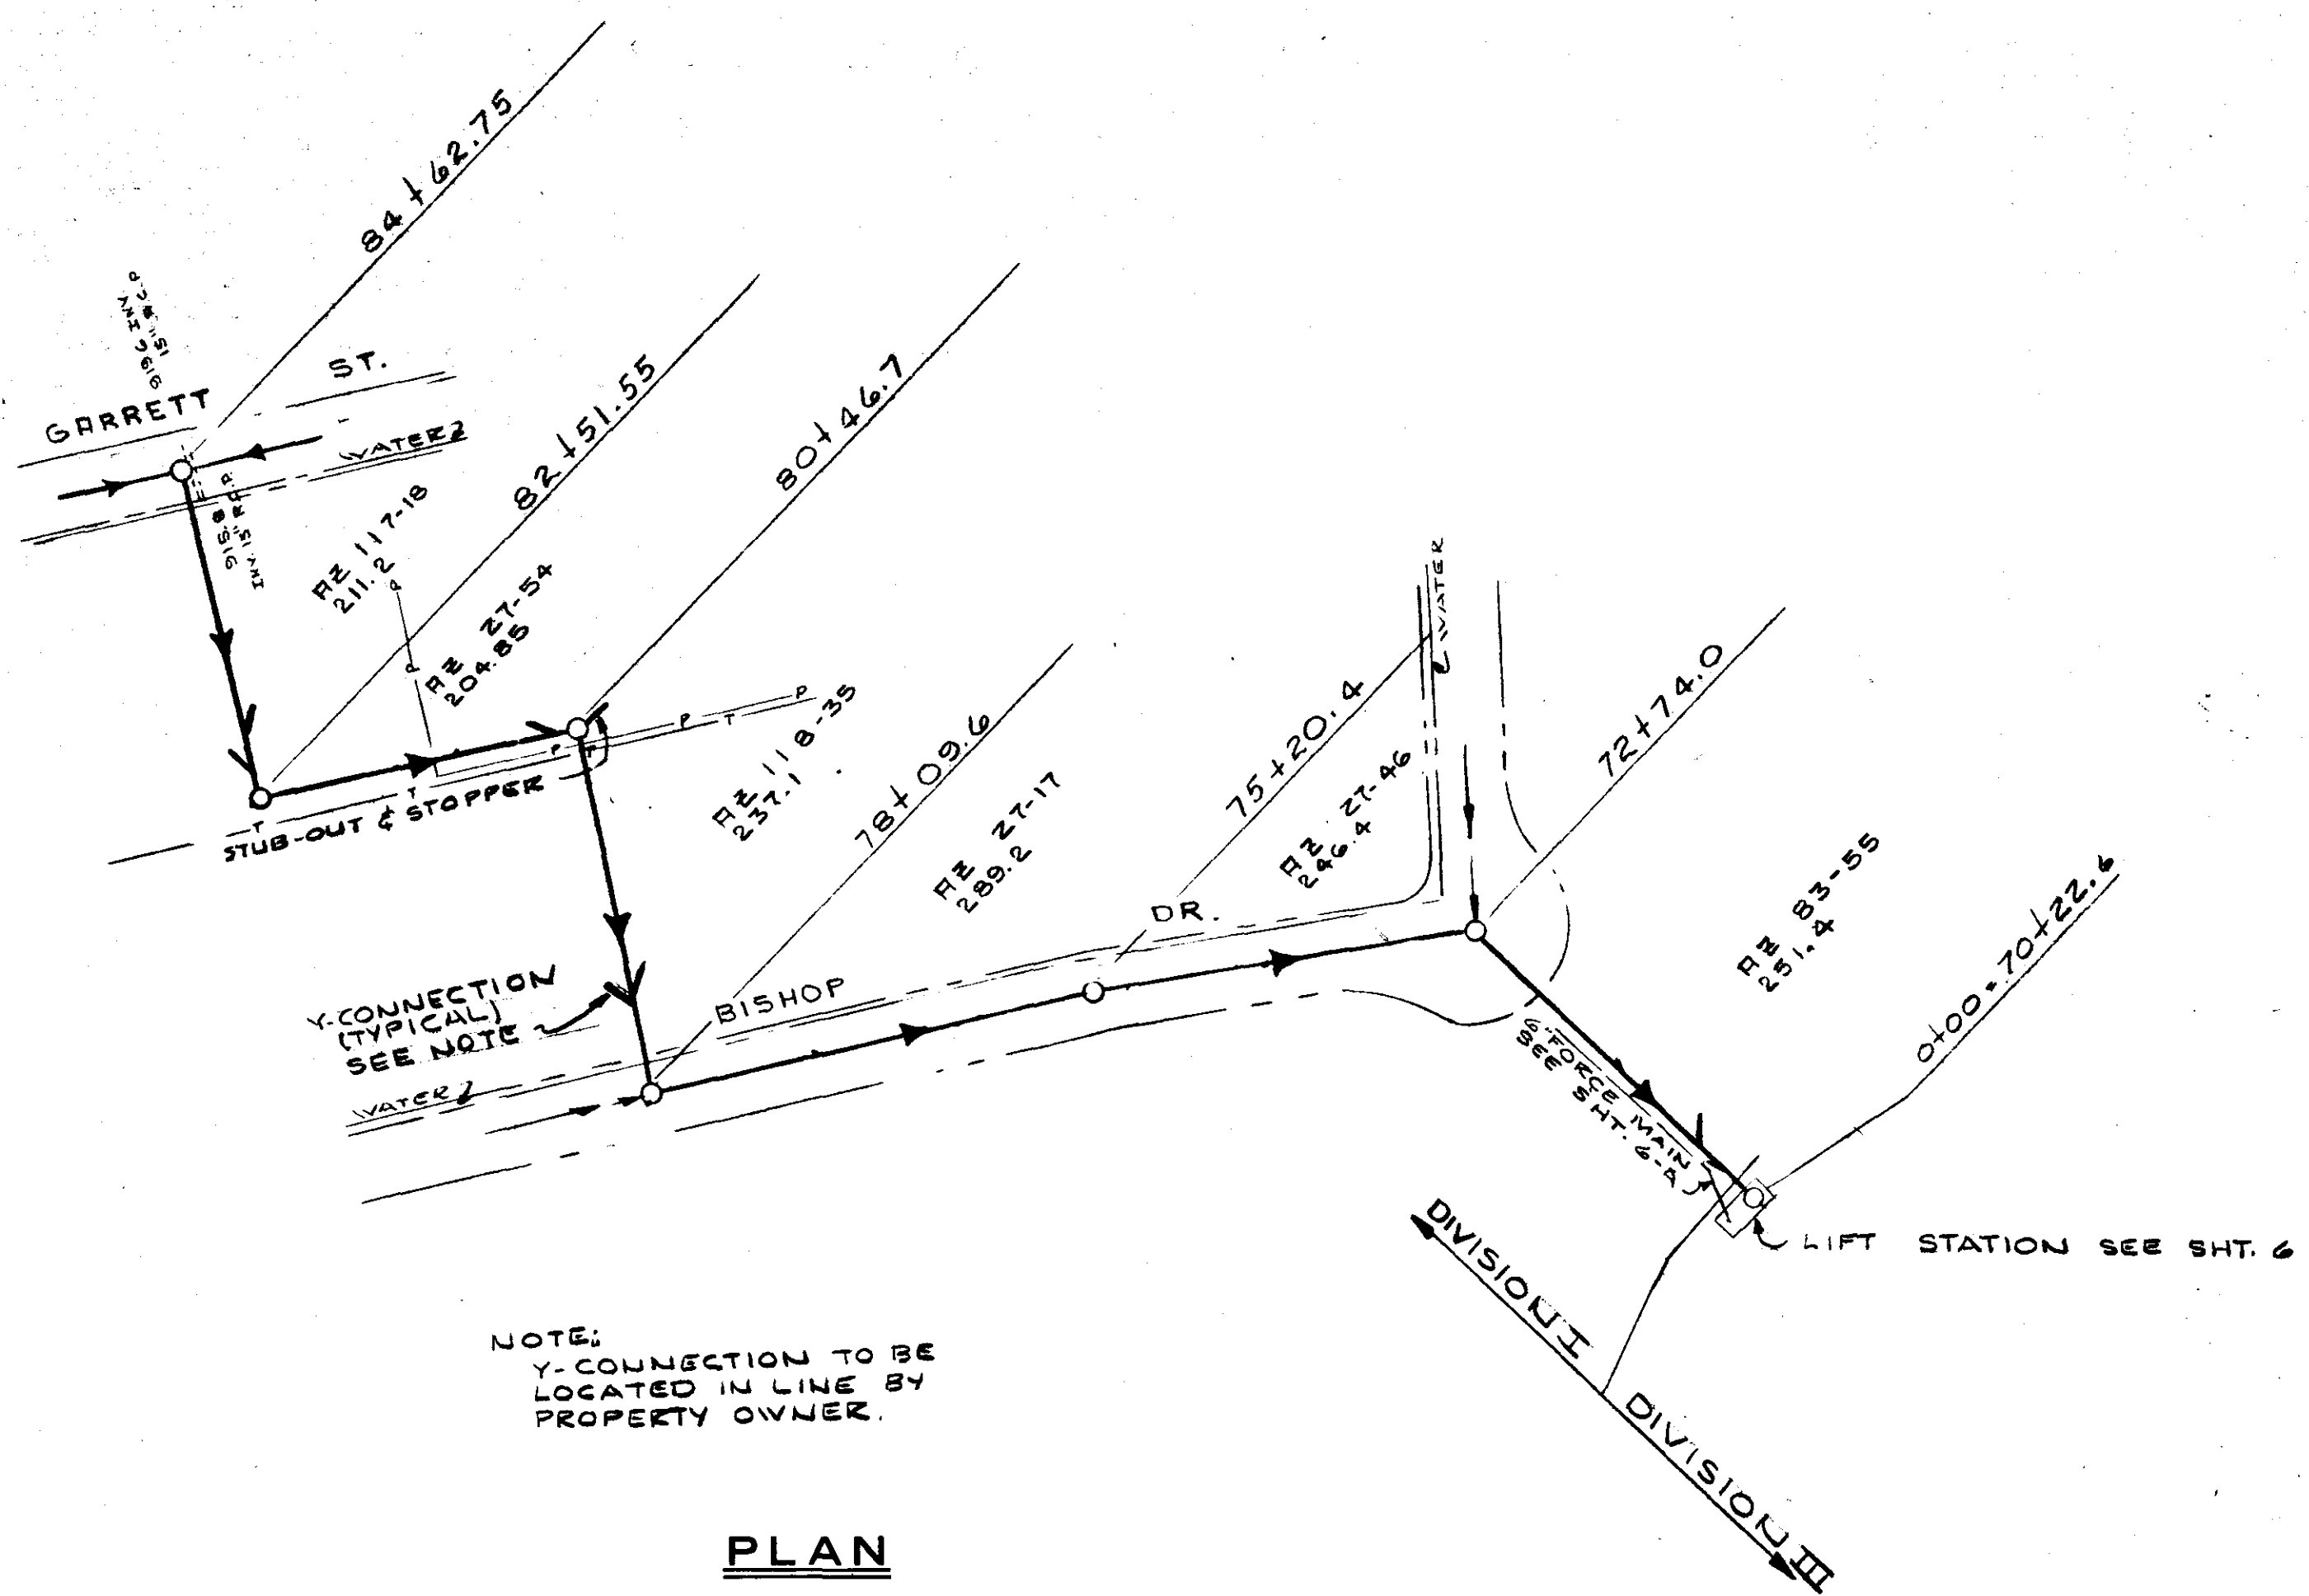

NOTE:
 Y-CONNECTION TO BE
 LOCATED IN LINE BY
 PROPERTY OWNER.

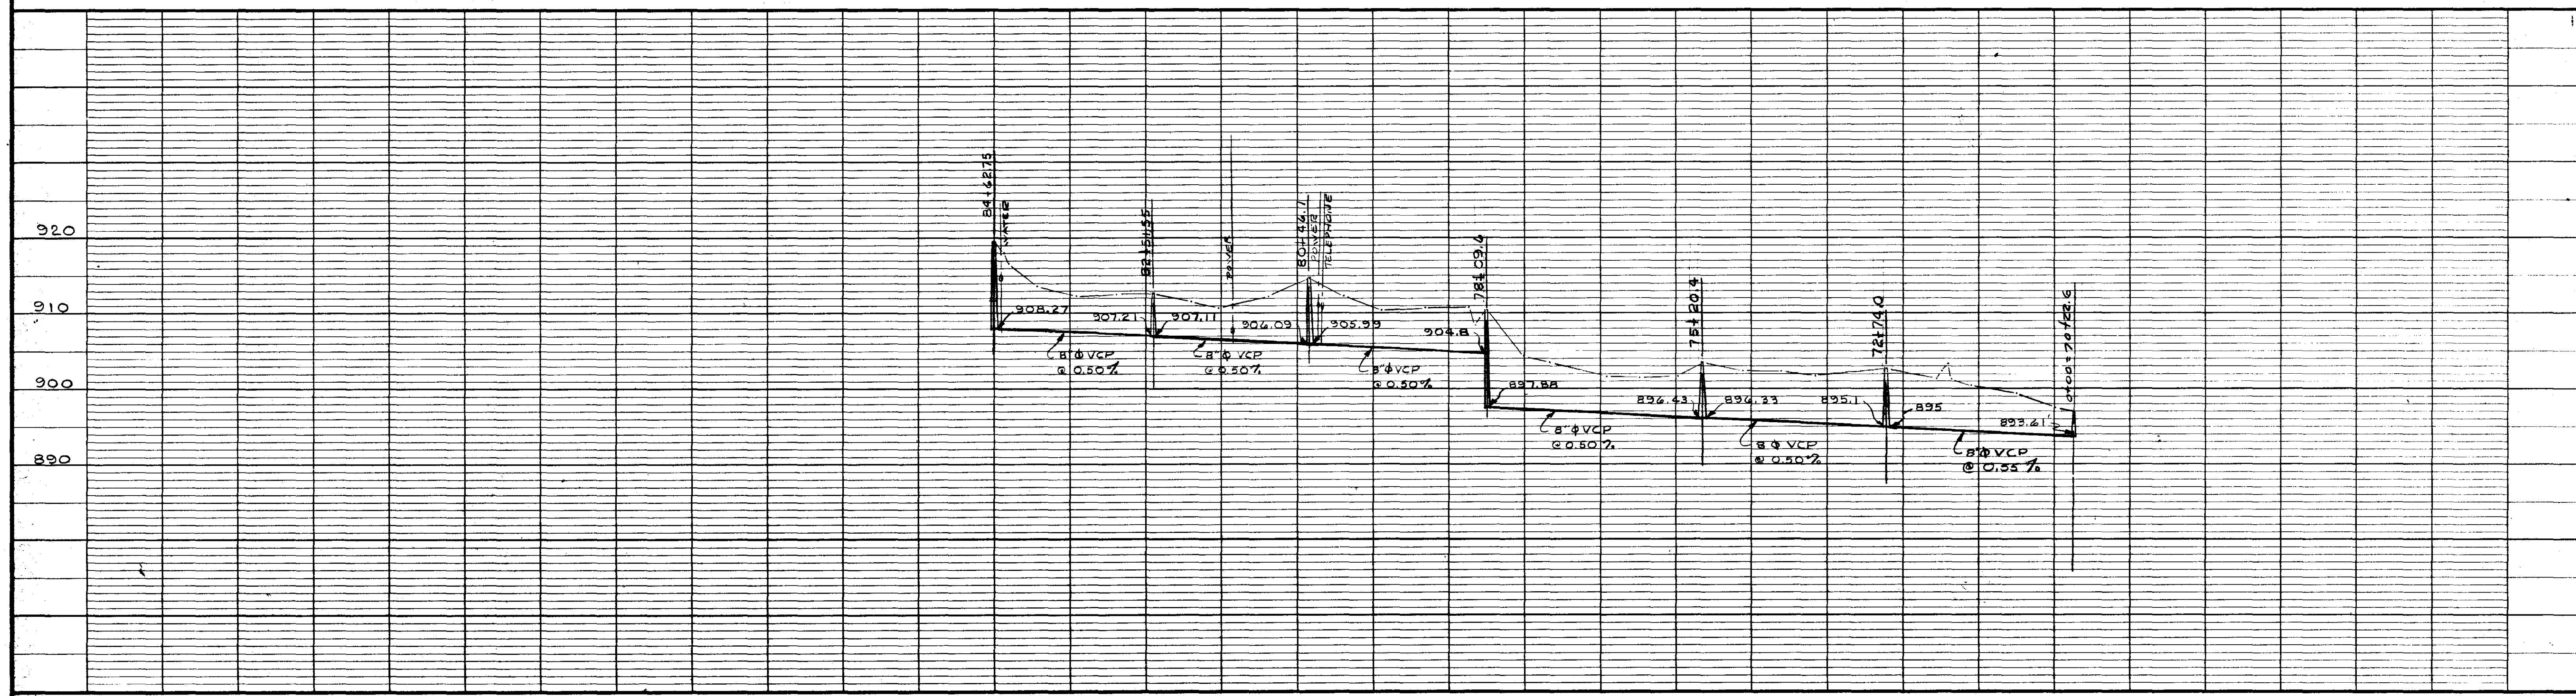

REVISIONS NO. DATE BY DESCRIPTION 1 6-30-67 RAC REVISED PROFILE & ADDED LIFT STATION 2 10/16/68 RAC REMOVED HOLD		NORTH 	SCALE HORIZONTALLY 1" = 100' VERTICALLY 1" = 10'		PROJ. NO. WS-3-41-011 TOWN OF MAULDIN GREENVILLE COUNTY, S.C. MAPLE CREEK BASIN SANITARY SEWERS	BOOK 4 V PAGE 122 LINE M-2 SHEET NO. 26
PIEDMONT ENGINEERS & ARCHITECTS 420 PARK AVE., GREENVILLE, S.C.					DWN E.L.C. CKD, P.E., D. APPD JOB 20020 DATE 4-24-67	