

FILED
GREENVILLE CO. S. C.
APR 1 3 02 PM '76
DONNIE S. TANKERSLEY
R.M.C.

509.3

509.3

508.1

B5.3



B4.1

B4.2

BLOCK BOOK NO.	NAME	LENGTH OF SEWER THRU PROP.	LENGTH OF R/W THRU PROP.	M.H.
B 5.4-1-1	FRANCIS H. MCKEE	615'	625'	3
B 5.4-1-11	H. DRESSA QUINN	20'	25'	3
B 5.4-1-13	W. H. & MILDRED H. FARR	735'	760'	1
B 5.4-1-14	W. H. & MILDRED H. FARR	260'	320'	3
B 5.4-1-14.2	CARL & ESTHER STIFFLER	340'	380'	0
B 5.4-1-15	HASKELL M. JONES	80'	80'	0

HOLD- B 5.4-1-4.2	LYOYD W. GILSTRAP	140'	150'	0
-------------------	-------------------	------	------	---

MICROFILMED

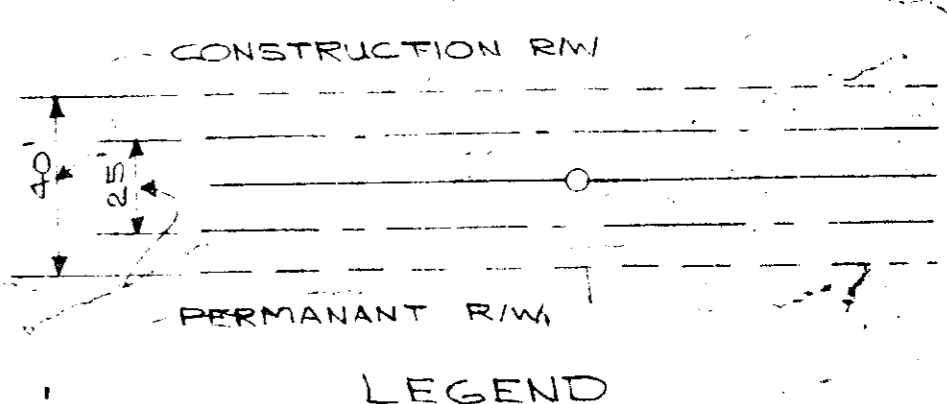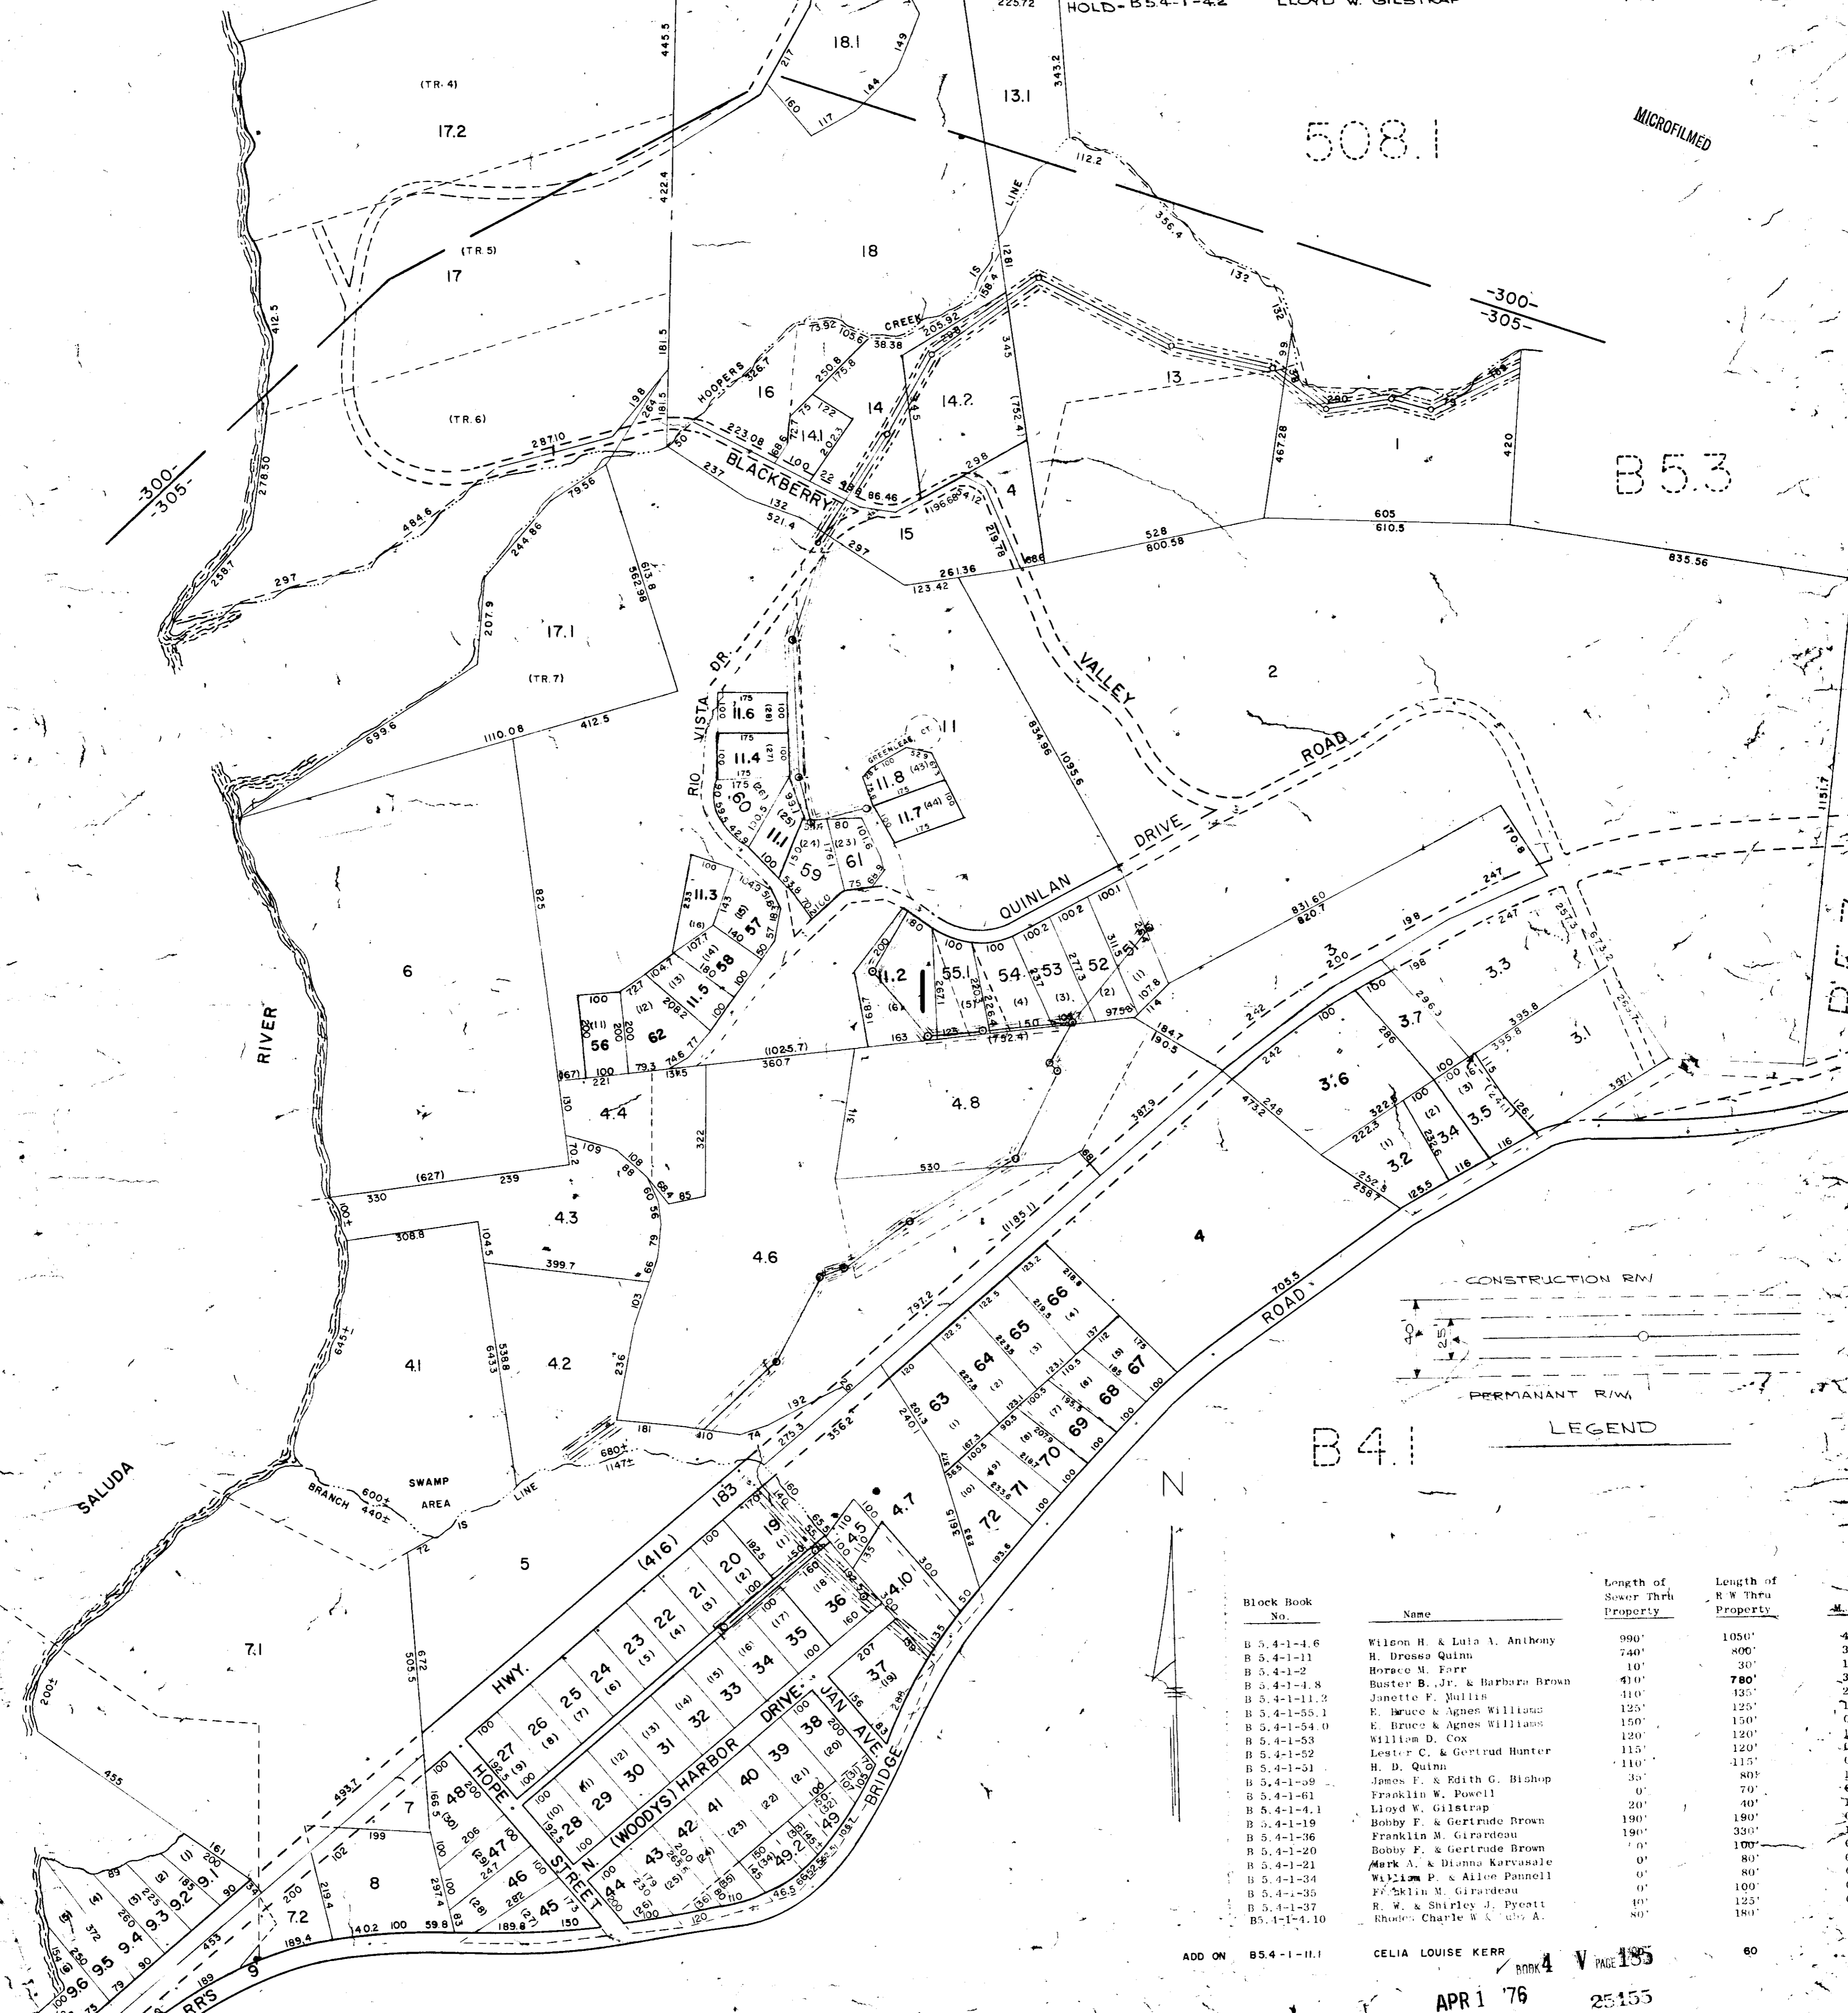

Block Book No.	Name	Length of Sewer Thru Property	Length of R/W Thru Property	M. H.
B 5.4-1-4.6	Wilson H. & Lula A. Anthony	990'	1050'	4
B 5.4-1-11	H. Dressa Quinn	740'	800'	3
B 5.4-1-2	Horace M. Farr	10'	30'	1
B 5.4-1-4.8	Buster B. Jr. & Barbara Brown	410'	780'	3
B 5.4-1-11.2	Janette F. Mullis	110'	135'	2
B 5.4-1-55.1	E. Bruce & Agnes Williams	150'	125'	0
B 5.4-1-54.0	F. Bruce & Agnes Williams	150'	150'	0
B 5.4-1-53	William D. Cox	120'	120'	0
B 5.4-1-52	Lester C. & Gertrud Hunter	115'	120'	0
B 5.4-1-51	H. D. Quinn	110'	115'	0
B 5.4-1-9	James F. & Edith G. Bishop	35'	80'	0
B 5.4-1-61	Franklin W. Powell	0'	70'	0
B 5.4-1-4.1	Lloyd W. Gilstrap	20'	40'	0
B 5.4-1-19	Bobby F. & Gertrude Brown	190'	190'	0
B 5.4-1-36	Franklin M. Girardeau	190'	330'	0
B 5.4-1-20	Bobby F. & Gertrude Brown	0'	100'	0
B 5.4-1-21	Mark A. & Dianna Karvasale	0'	80'	0
B 5.4-1-34	William P. & Alice Pannell	0'	100'	0
B 5.4-1-35	Franklin M. Girardeau	0'	330'	0
B 5.4-1-37	E. W. & Shirley J. Pyatt	0'	125'	0
B 5.4-1-10	Rhodes, Charlie W. & Mrs. A.	80'	180'	0

ADD ON B 5.4-1-11.1 CELIA LOUISE KERR
BANK 4 V PAGE 135
APR 1 '76 25155

Berea Public Service District Commission

GREENVILLE COUNTY TAX MAPS		
TAX DIST.	MAP NUMBER	REVISIONS
300	B5.4	
305		

SCALE 1" = 200'