


Block Book #	Name	Length of Sewer Thru Prod.	Length of R/W thru Prod.	M.H.
B5.1-1-2	Margaret Langford Gibson	305'	305'	2
B5.1-1-3	Jack S. & Joyce E. Porter	120'	120'	0
B5.1-1-4	Thelma E. Keeler	200'	200'	1
B5.1-1-5	Harold B. & Bettie W. Huffstalter	75'	80'	0
B5.1-1-6	Church of God Trs.	325'	325'	1
B5.1-1-7	Thelma E. Keeler	295'	305'	1
B5.1-1-8	Harvey G. Sanders Etal, Trs.	590'	590'	1
B5.1-1-9	Luther Y. Martin	210'	210'	0
B5.1-1-10	Grace M. Tate	695'	710'	3
B5.1-1-10.2	Janie M. Duncan	215'	220'	1
B5.1-1-10.3	John G. Martin	245'	285'	0
B5.1-1-10.4	Margaret M. Lipscomb	140'	175'	1
B5.1-1-10.5	Janie M. Duncan	45'	90'	0
B5.1-1-10.6	Luther Y. Martin	105'	105'	0
B5.1-1-10.7	Laura M. Taylor	165'	165'	1
B5.1-1-10.8	Martha S. Martin	115'	160'	0
B5.1-1-11	Hattie E. Carver	135'	135'	1
B5.1-1-11.1	Hunt's Bridge Road Baptist Church	163'	163'	0
B5.1-1-12	Roxie Elrod	300'	300'	1
B5.1-1-14.1	Proctor B. & Billie J. McCrary	400'	410'	2
B5.1-1-15.1	Laura M. & Sara D. Jones	870'	890'	1
B5.1-1-16	Sarah Dohy & Laura M. Jones	239'	260'	1
B5.1-1-43	Proctor B. & Billie J. McCrary	55'	110'	1
B5.1-1-46	Ruby Edwards Martin (Etal)	325'	345'	2
B5.1-1-46.1	Frank C. Martin	80'	180'	1
B5.1-1-48	Joyce Martin Porter	15'	30'	1

FILED
APR 13 02 PM '76
M.H. GREENVILLE CO. S.C.
DONNIE S. TANKERSLEY
R.M.C.


BLOCK BOOK NO	NAME	LENGTH OF SEWER THRU PROP.	LENGTH OF R/W THRU PROP.	M.H.
B5.1-1-7	THELMA E. KELLER	520'	550'	5
B5.1-1-13	RUBY E. MARTIN (ETAL)	905'	1025'	4
B5.1-1-14	EVA TRAMMELL	440'	770'	2
B5.1-1-15	LAURA M. & SARAH D JONES	280'	295'	1
B5.1-1-16	LAURA M. & SARAH D JONES	1685'	1720'	6
B5.1-1-17	RALPH G & MILDRED S VINSON	25'	120'	1

LENGTH OF SEWER THRU PROP.	LENGTH OF R/W THRU PROP.	M.H.
520'	550'	5
905'	1025'	4
440'	770'	2
280'	295'	1
1685'	1720'	6
25'	120'	1

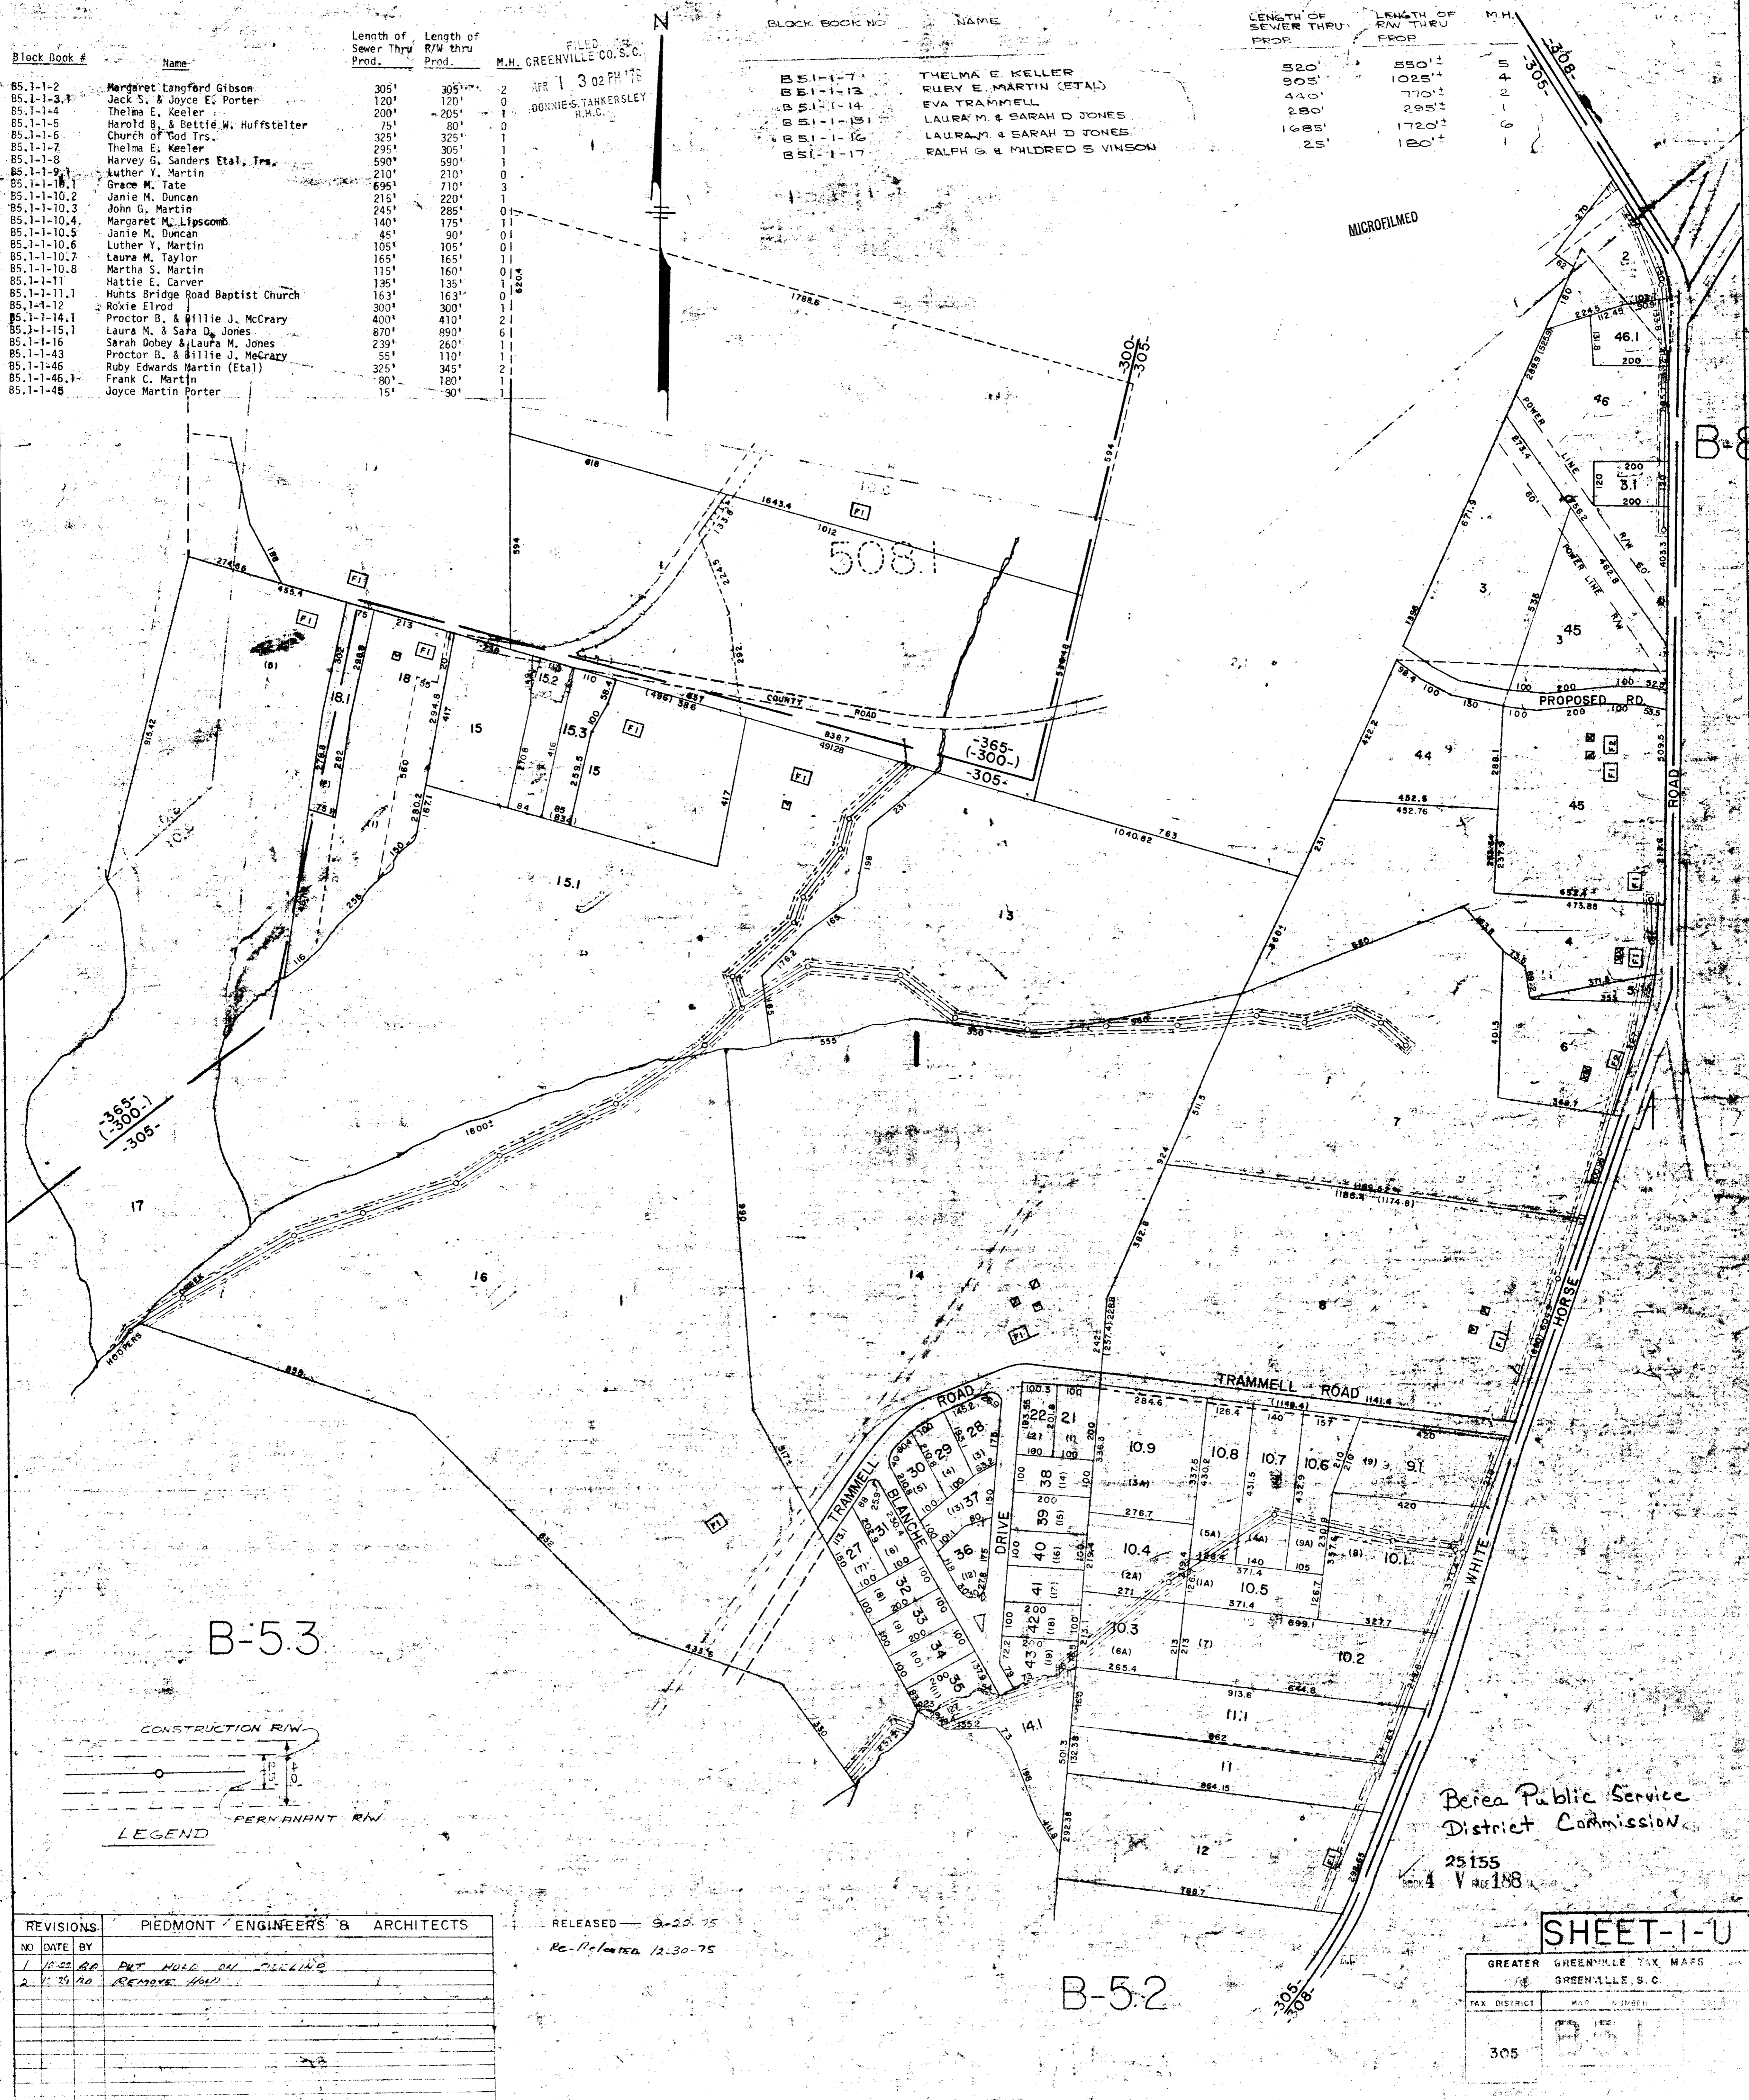

B-5.3

B-5.2

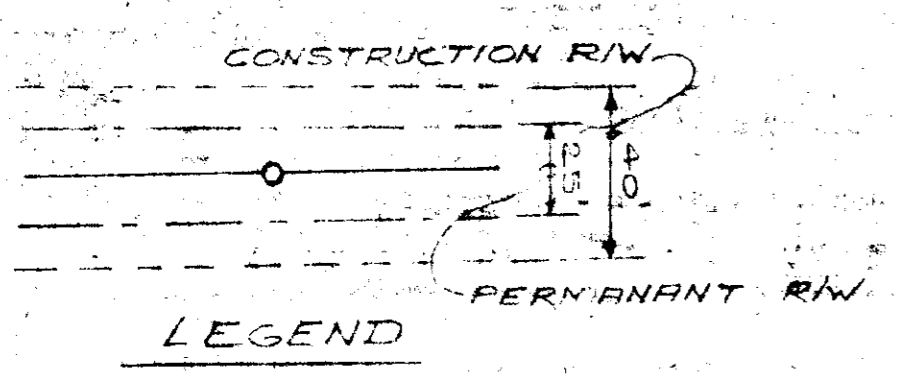

Berea Public Service
District Commission
25155
V PAGE 188

REVISIONS	PIEDMONT ENGINEERS & ARCHITECTS	
NO	DATE	BY
1	12-22-70	PRT HOLD ON JACKING
2	1-25-71	REMOVE HOLD

RELEASED 9-22-75
Re-Released 12-30-75

SHEET-1-U

GREATER GREENVILLE TAX MAPS	
GREENVILLE, S.C.	
TAX DISTRICT	MAP NUMBER
305	B5.1