


FILED  
GREENVILLE CO. S. C.  
JUN 3 2 40 PM '77  
DUNN & STANLEY  
R.M.C.

BLOCK BOOK NO.	NAME	LENGTH OF SEWER THRU PROP.	LENGTH OF R.W. THRU PROP.
B 54-1-1	FRANCIS H. McKEE	615'	625'
B 54-1-11	H. DRESSA QUINN	20'	25'
B 54-1-13	W.H. & MILDRED H. FARR	735'	760'
B 54-1-14	W.H. & MILDRED H. FARR	260'	320'
B 54-1-14.2	CARL & ESTHER STIFFLER	340'	380'
B 54-1-15	HASKELL M. JONES	80'	80'
HOLD-B 54-1-42	LLOYD W. GILSTRAP	14'	150'

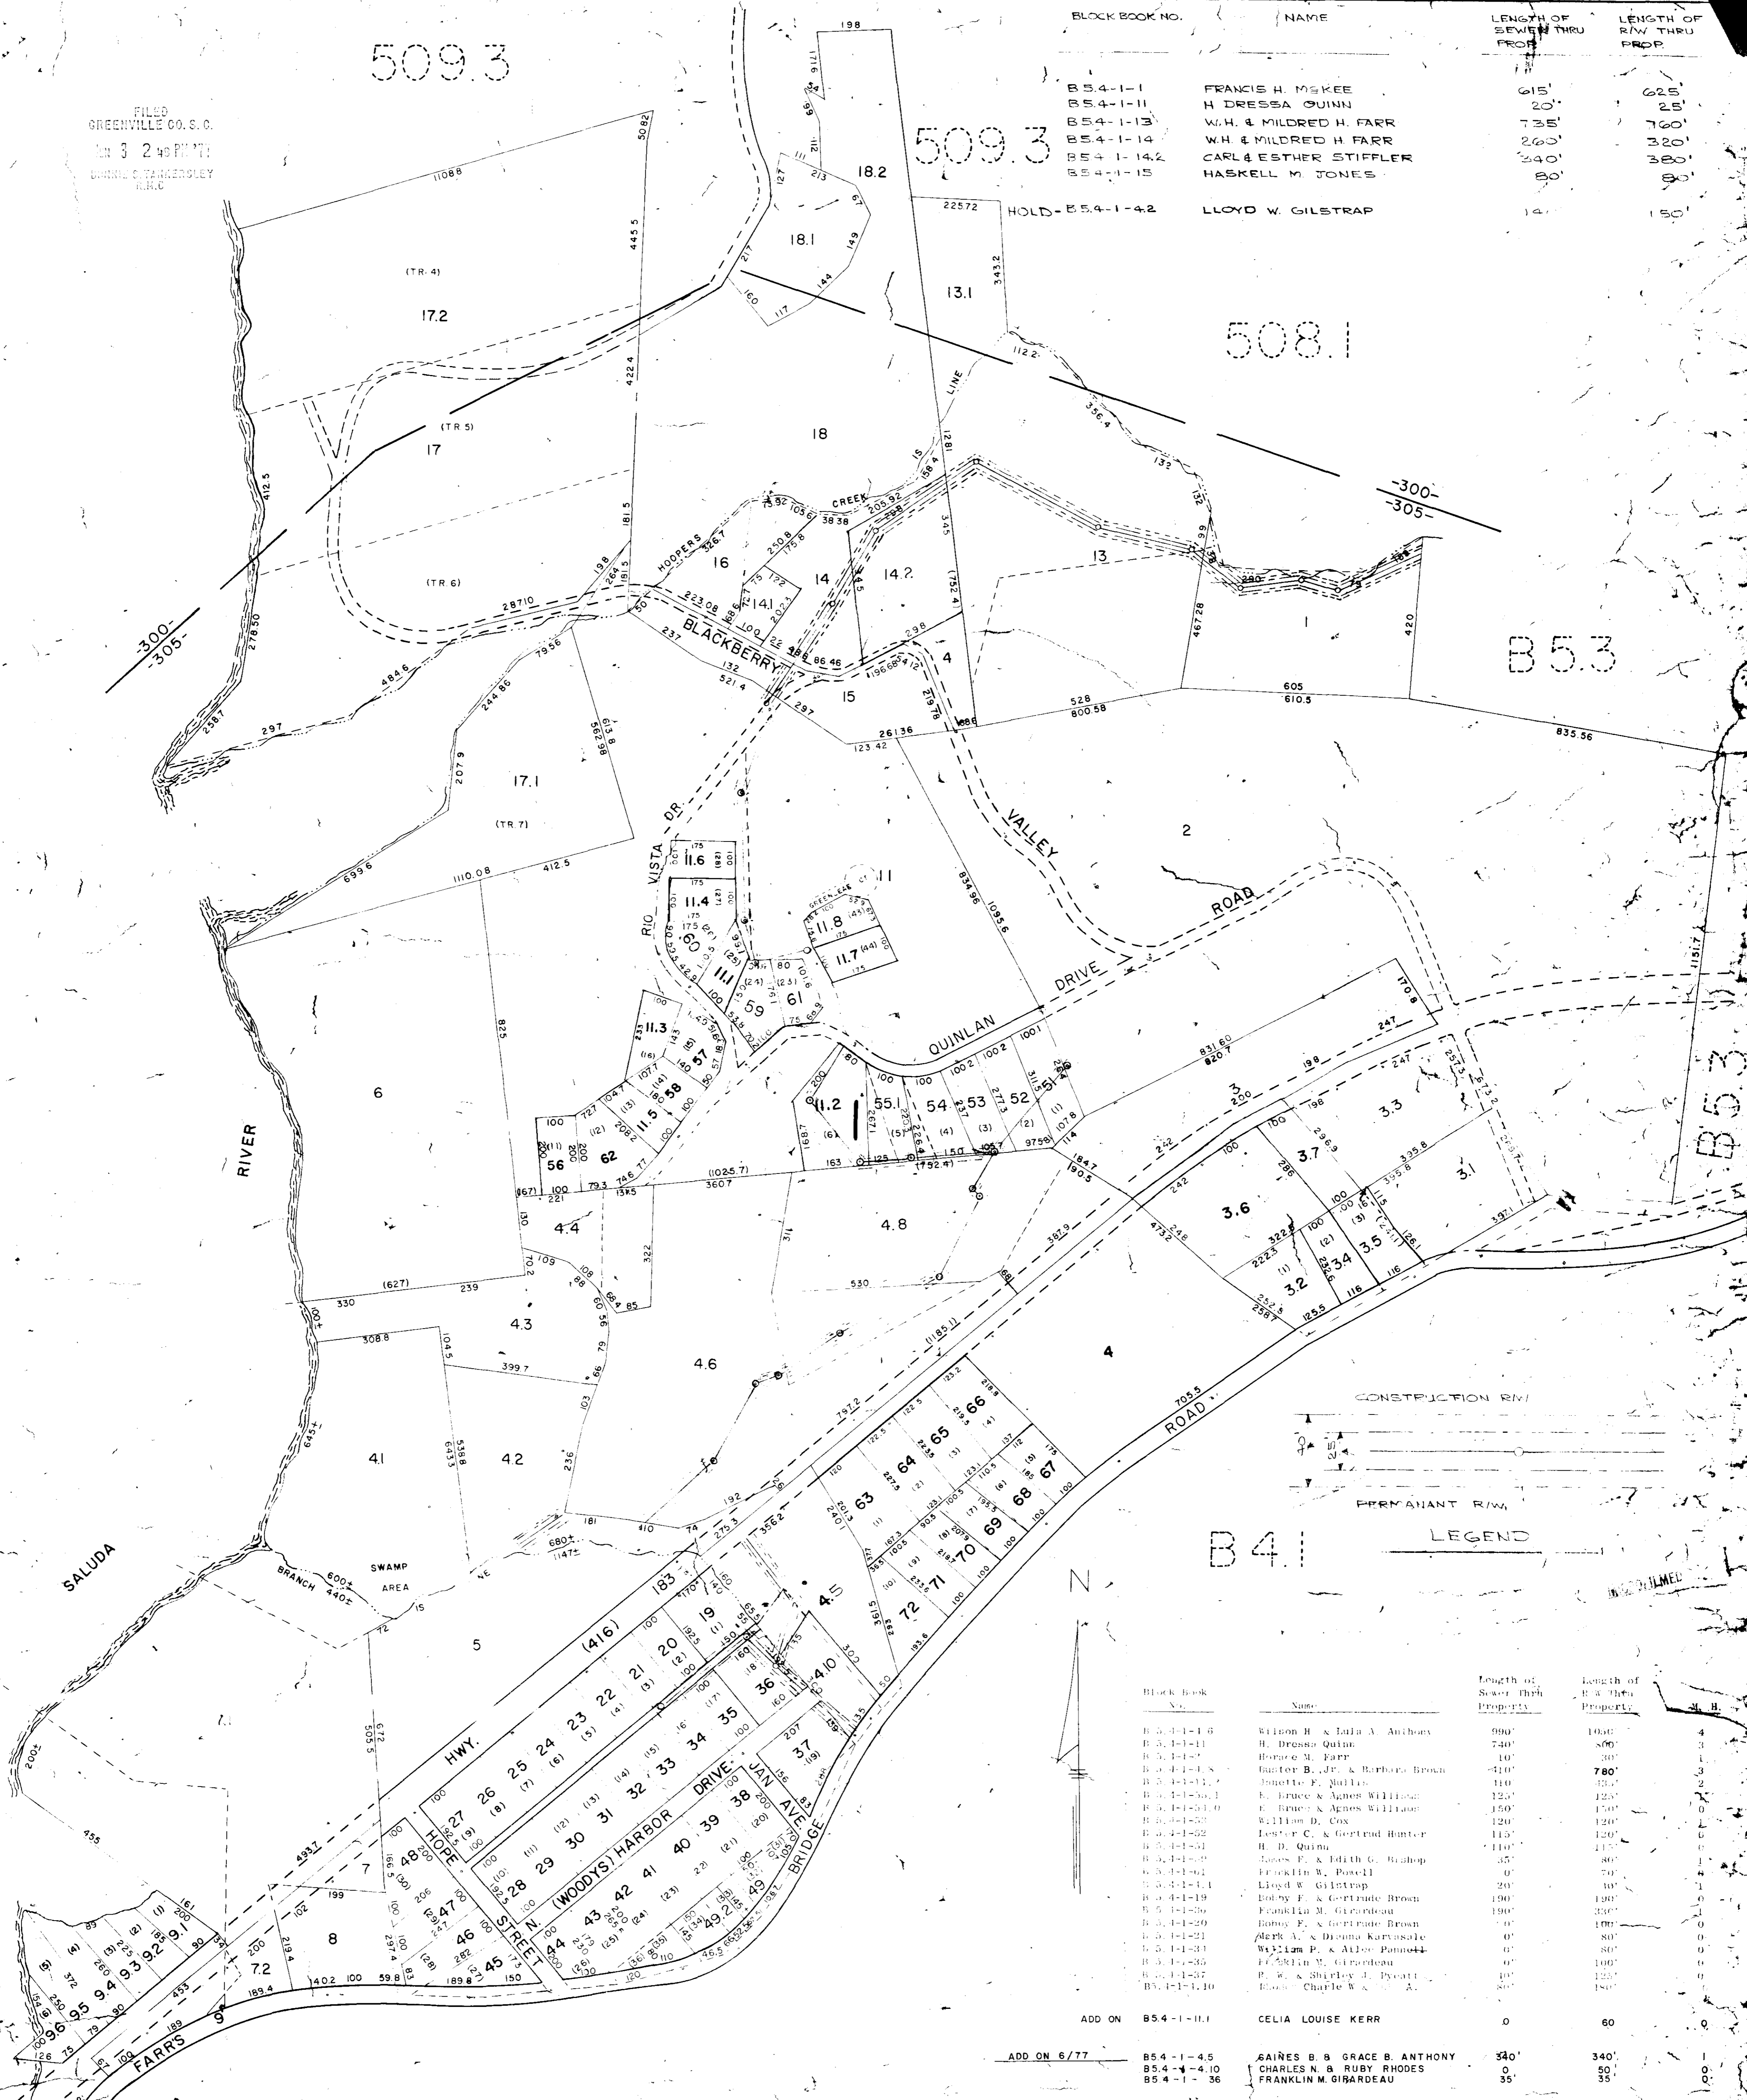

508.1


509.3

509.3

B 5.3

B 4.1

B 4.2

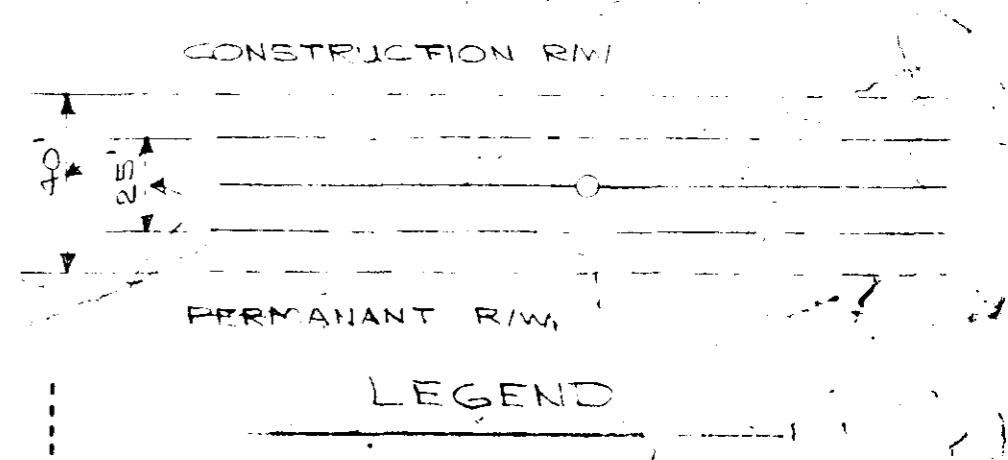

Block book	Name	Length of Sewer Thru Property	Length of R.W. Thru Property	A. H.
B 54-1-16	Wilson R. & Lida A. Anthony	990'	1050'	4
B 54-1-11	H. Dressa Quinn	740'	800'	3
B 54-1-7	Bonnie M. Farr	10'	30'	1
B 54-1-8	Baxter B., Jr. & Barbara Brown	410'	780'	3
B 54-1-11	Janette F. Mullis	110'	335'	2
B 54-1-10.1	E. France & Agnes Williams	125'	125'	0
B 54-1-10.10	E. France & Agnes Williams	150'	150'	0
B 54-1-53	William D. Cox	120'	120'	0
B 54-1-52	Lester C. & Gertrude Hunter	115'	120'	0
B 54-1-54	H. D. Quinn	110'	115'	0
B 54-1-50	James E. & Edith G. Bishop	35'	80'	1
B 54-1-61	Franklin W. Powell	0'	70'	4
B 54-1-1	Lloyd W. Gilstrap	20'	30'	1
B 54-1-19	Bobby F. & Gertrude Brown	190'	190'	0
B 54-1-36	Franklin M. Girardeau	190'	330'	1
B 54-1-59	Bobby F. & Gertrude Brown	0'	100'	0
B 54-1-21	Mark A. & Diana Karyasale	0'	80'	0
B 54-1-31	William P. & Alice Pannell	0'	80'	0
B 54-1-35	Franklin M. Girardeau	0'	100'	0
B 54-1-37	P. W. & Shirley J. Bryant	0'	125'	0
B 54-1-10	Edna Charles W. & A. A.	80'	180'	0
ADD ON B 54-1-11.1	CELIA LOUISE KERR	0	60	0
ADD ON 6/77 B 54-1-4.5	SAIRES B. & GRACE B. ANTHONY	340'	340'	1
B 54-1-4.10	CHARLES N. & RUBY RHODES	0	50'	0
B 54-1-36	FRANKLIN M. GIRARDEAU	35'	35'	0

Plat Filed This 3<sup>rd</sup> day of June 1977  
And Recorded in Vol. # V Page 205 at 2:48 P.M.  
Register Messrs Conveyance Greenville County, S. C.

BOOK 4 V PAGE 205  
Berea Public Service  
District Commission

GREENVILLE COUNTY TAX MAPS			
TAX DIST.	MAP NUMBER	REVISIONS	
300	B 5.4		
305			

33553

JUN 3 1977