

FILED  
GREENVILLE CO. S. C.

MICROFIL


JAN 19 12 16 PM '73

DONNIE S. TANKERSLEY  
R.M.C.

RECORDING FEE  
PAID \$ 100

JAN 19 1973

20530

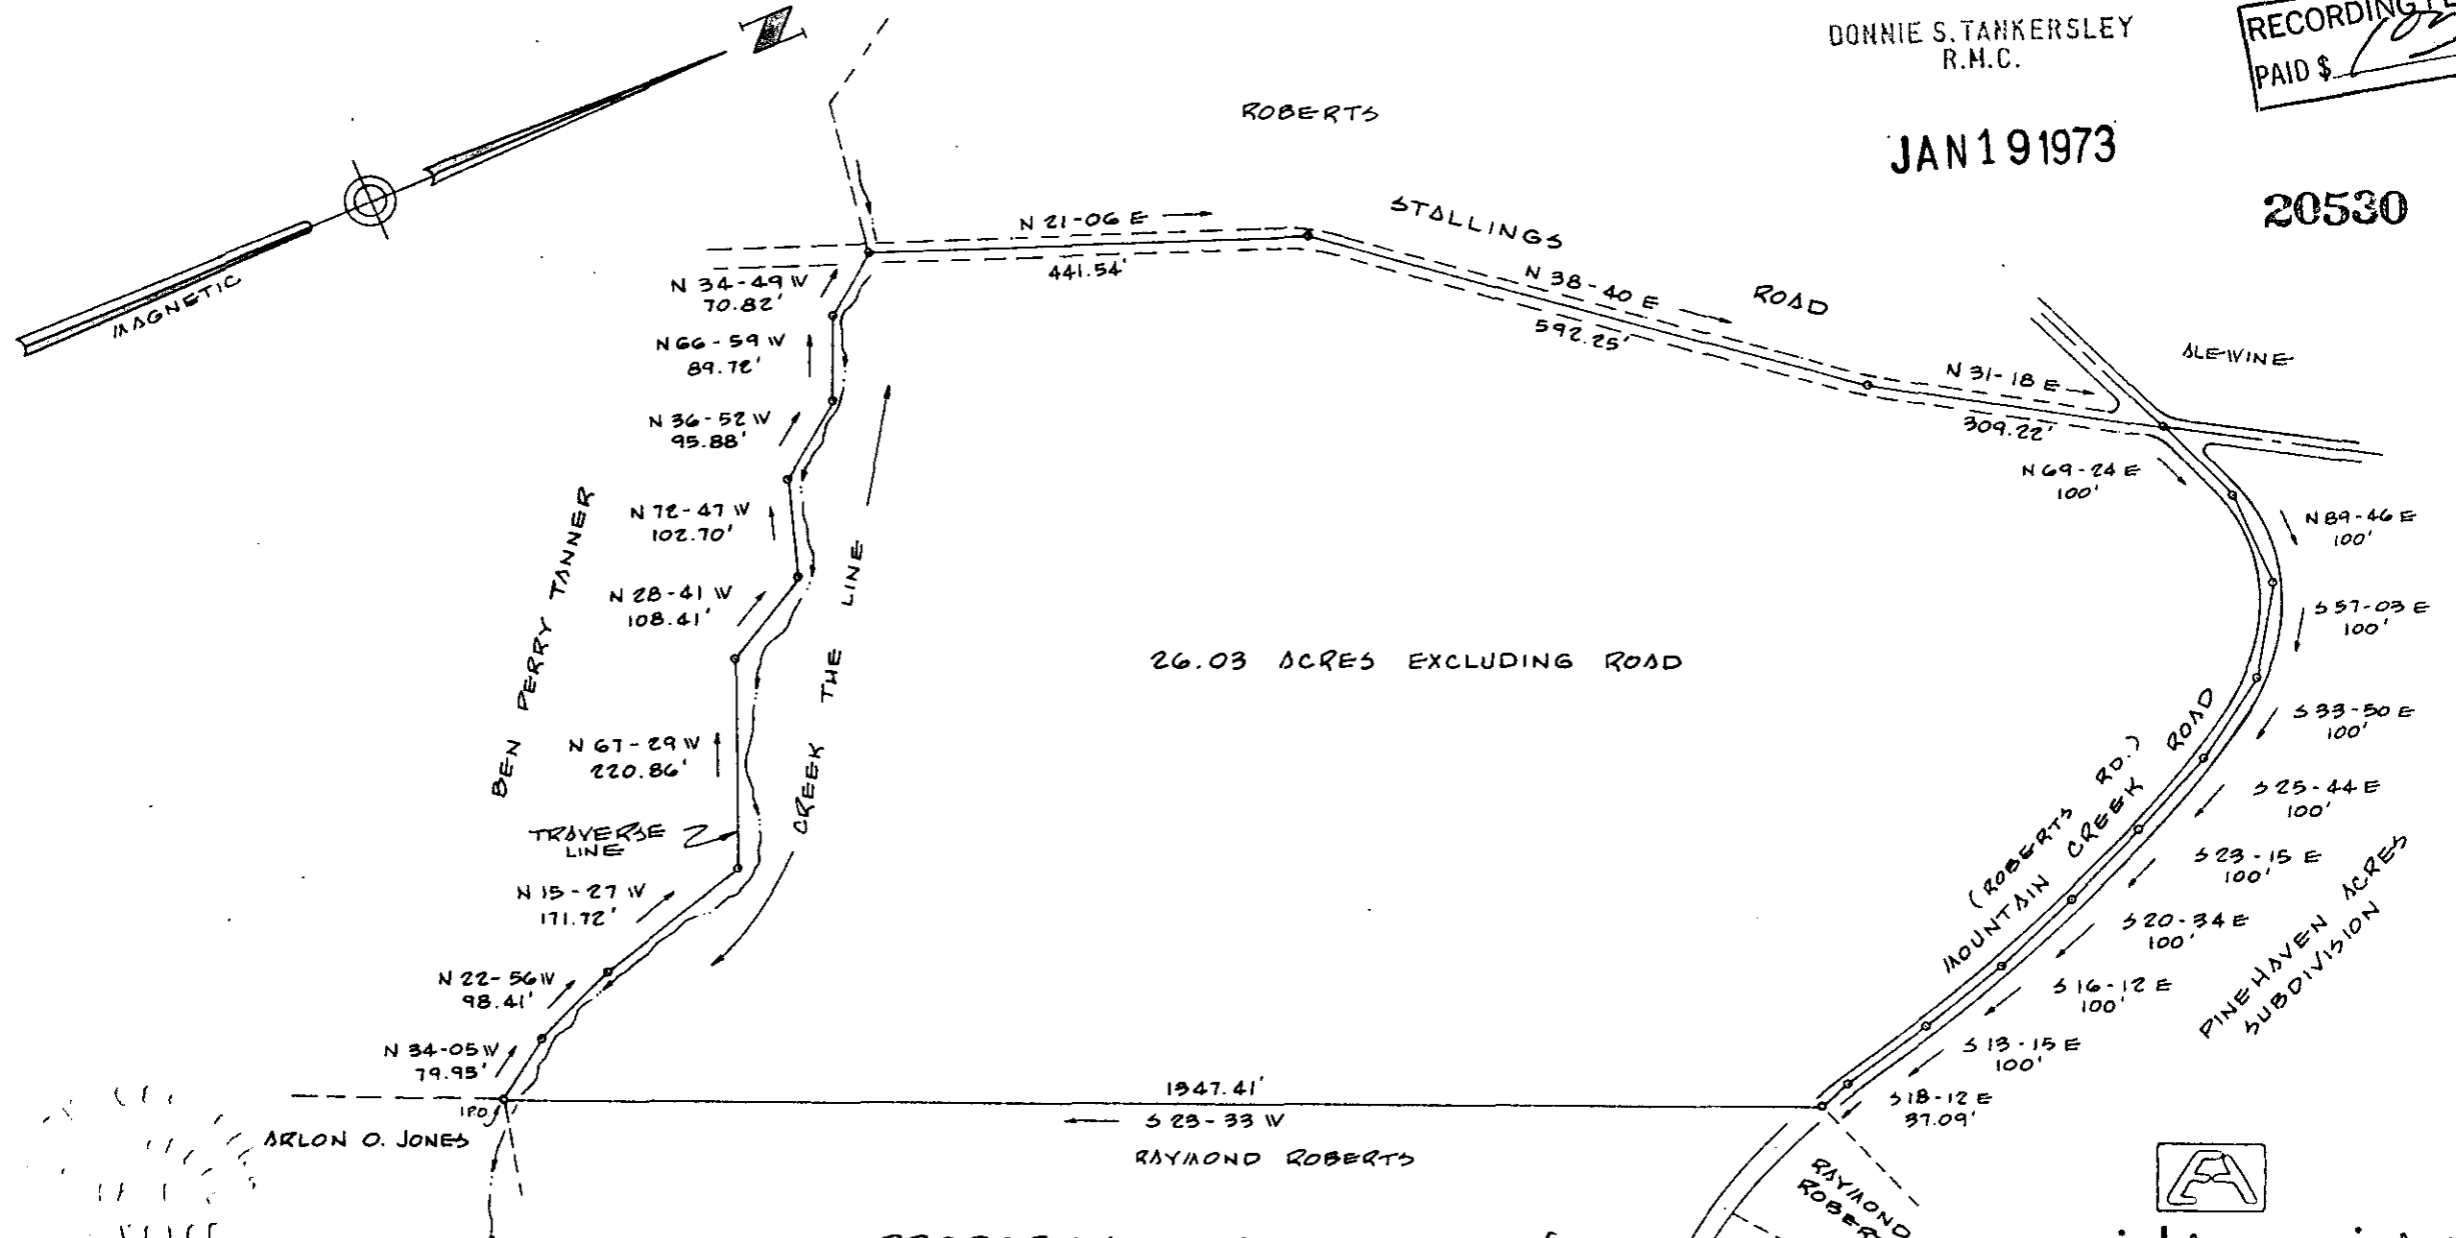

NOTE: ALL POINTS IN ROAD ARE MARKED WITH NAILS & CAPS

PROPERTY OF  
**J. H. ROBERTS**  
GREENVILLE CO., SOUTH CAROLINA  
JANUARY 15, 1973 SCALE 1"=200 FEET

44-19

  
**enwright associates**  
ENGINEERS  
GREENVILLE S. C.

44-19