


FILED
GREENVILLE CO. S. C.

26691

RECORDING FEE
PAID \$ 1.00


MAR 22 1 07 PM '73

DONNIE S. TANKERSLEY
R.M.C.

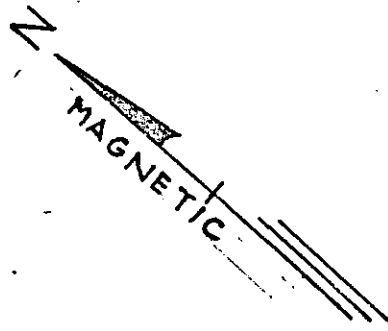

NOTE:

MAGNETIC BEARINGS TAKEN
FROM REFERENCE PLAT DATED
14 JAN. 1935. NO CORRECTION
FOR DECLINATION.

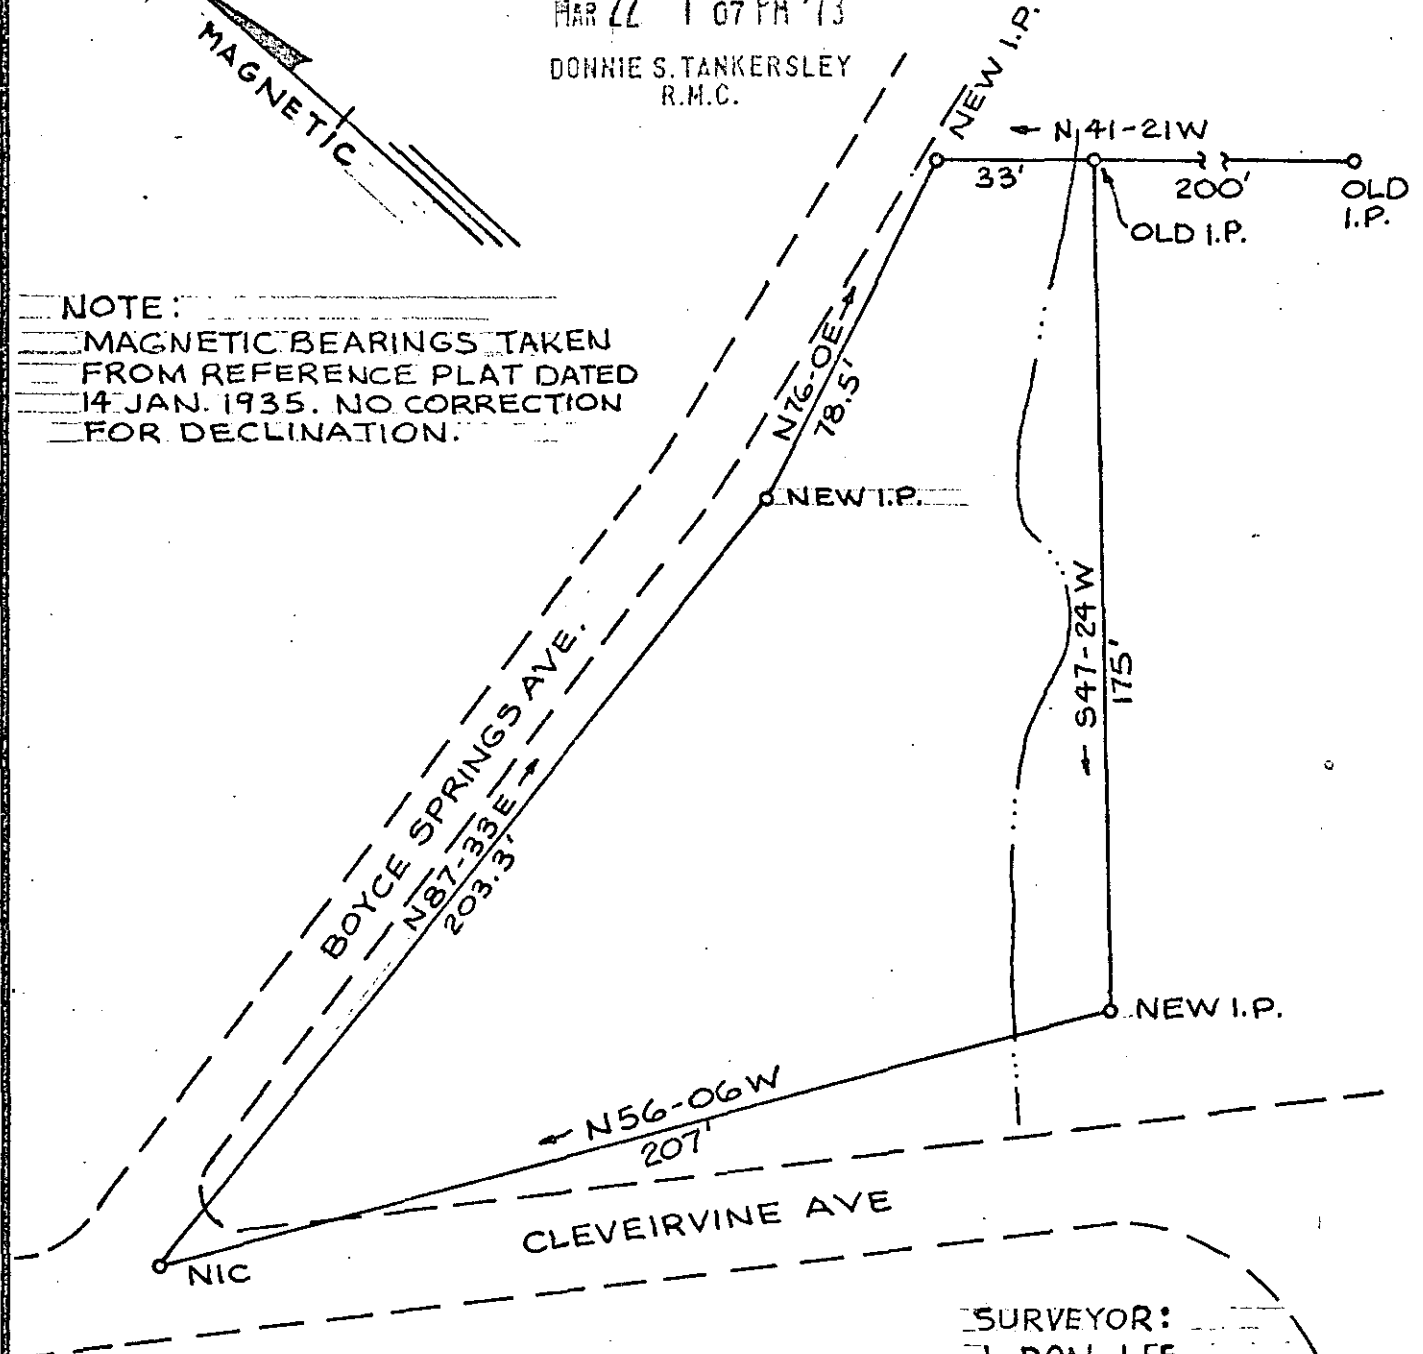


CLEVELAND PARK

MAR 22 1973 4Y-107V

SURVEYOR:
J. DON LEE
33 MAIN ST.
PIEDMONT, S.C.

STATE OF SOUTH CAROLINA
GREENVILLE COUNTY
CITY OF GREENVILLE
PROPERTY OF G. D. AULD
REF: PLAT BOOK H, PAGE 262
GREENVILLE COUNTY RMC
SURVEYED AUGUST 11, 1971

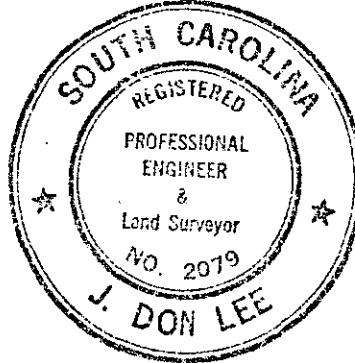

DR.: JDL
CHK.: J.D.L.
SCALE: 1"=40'
DATE: 8-12-71
DRAWING NO.
71-2