


PROPERTY OF
FOOT HILLS DEVELOPMENT CO.


GREENVILLE COUNTY S.C.
SCALE 1" = 200' MARCH 15, 1973
NEAR TRAVELERS REST

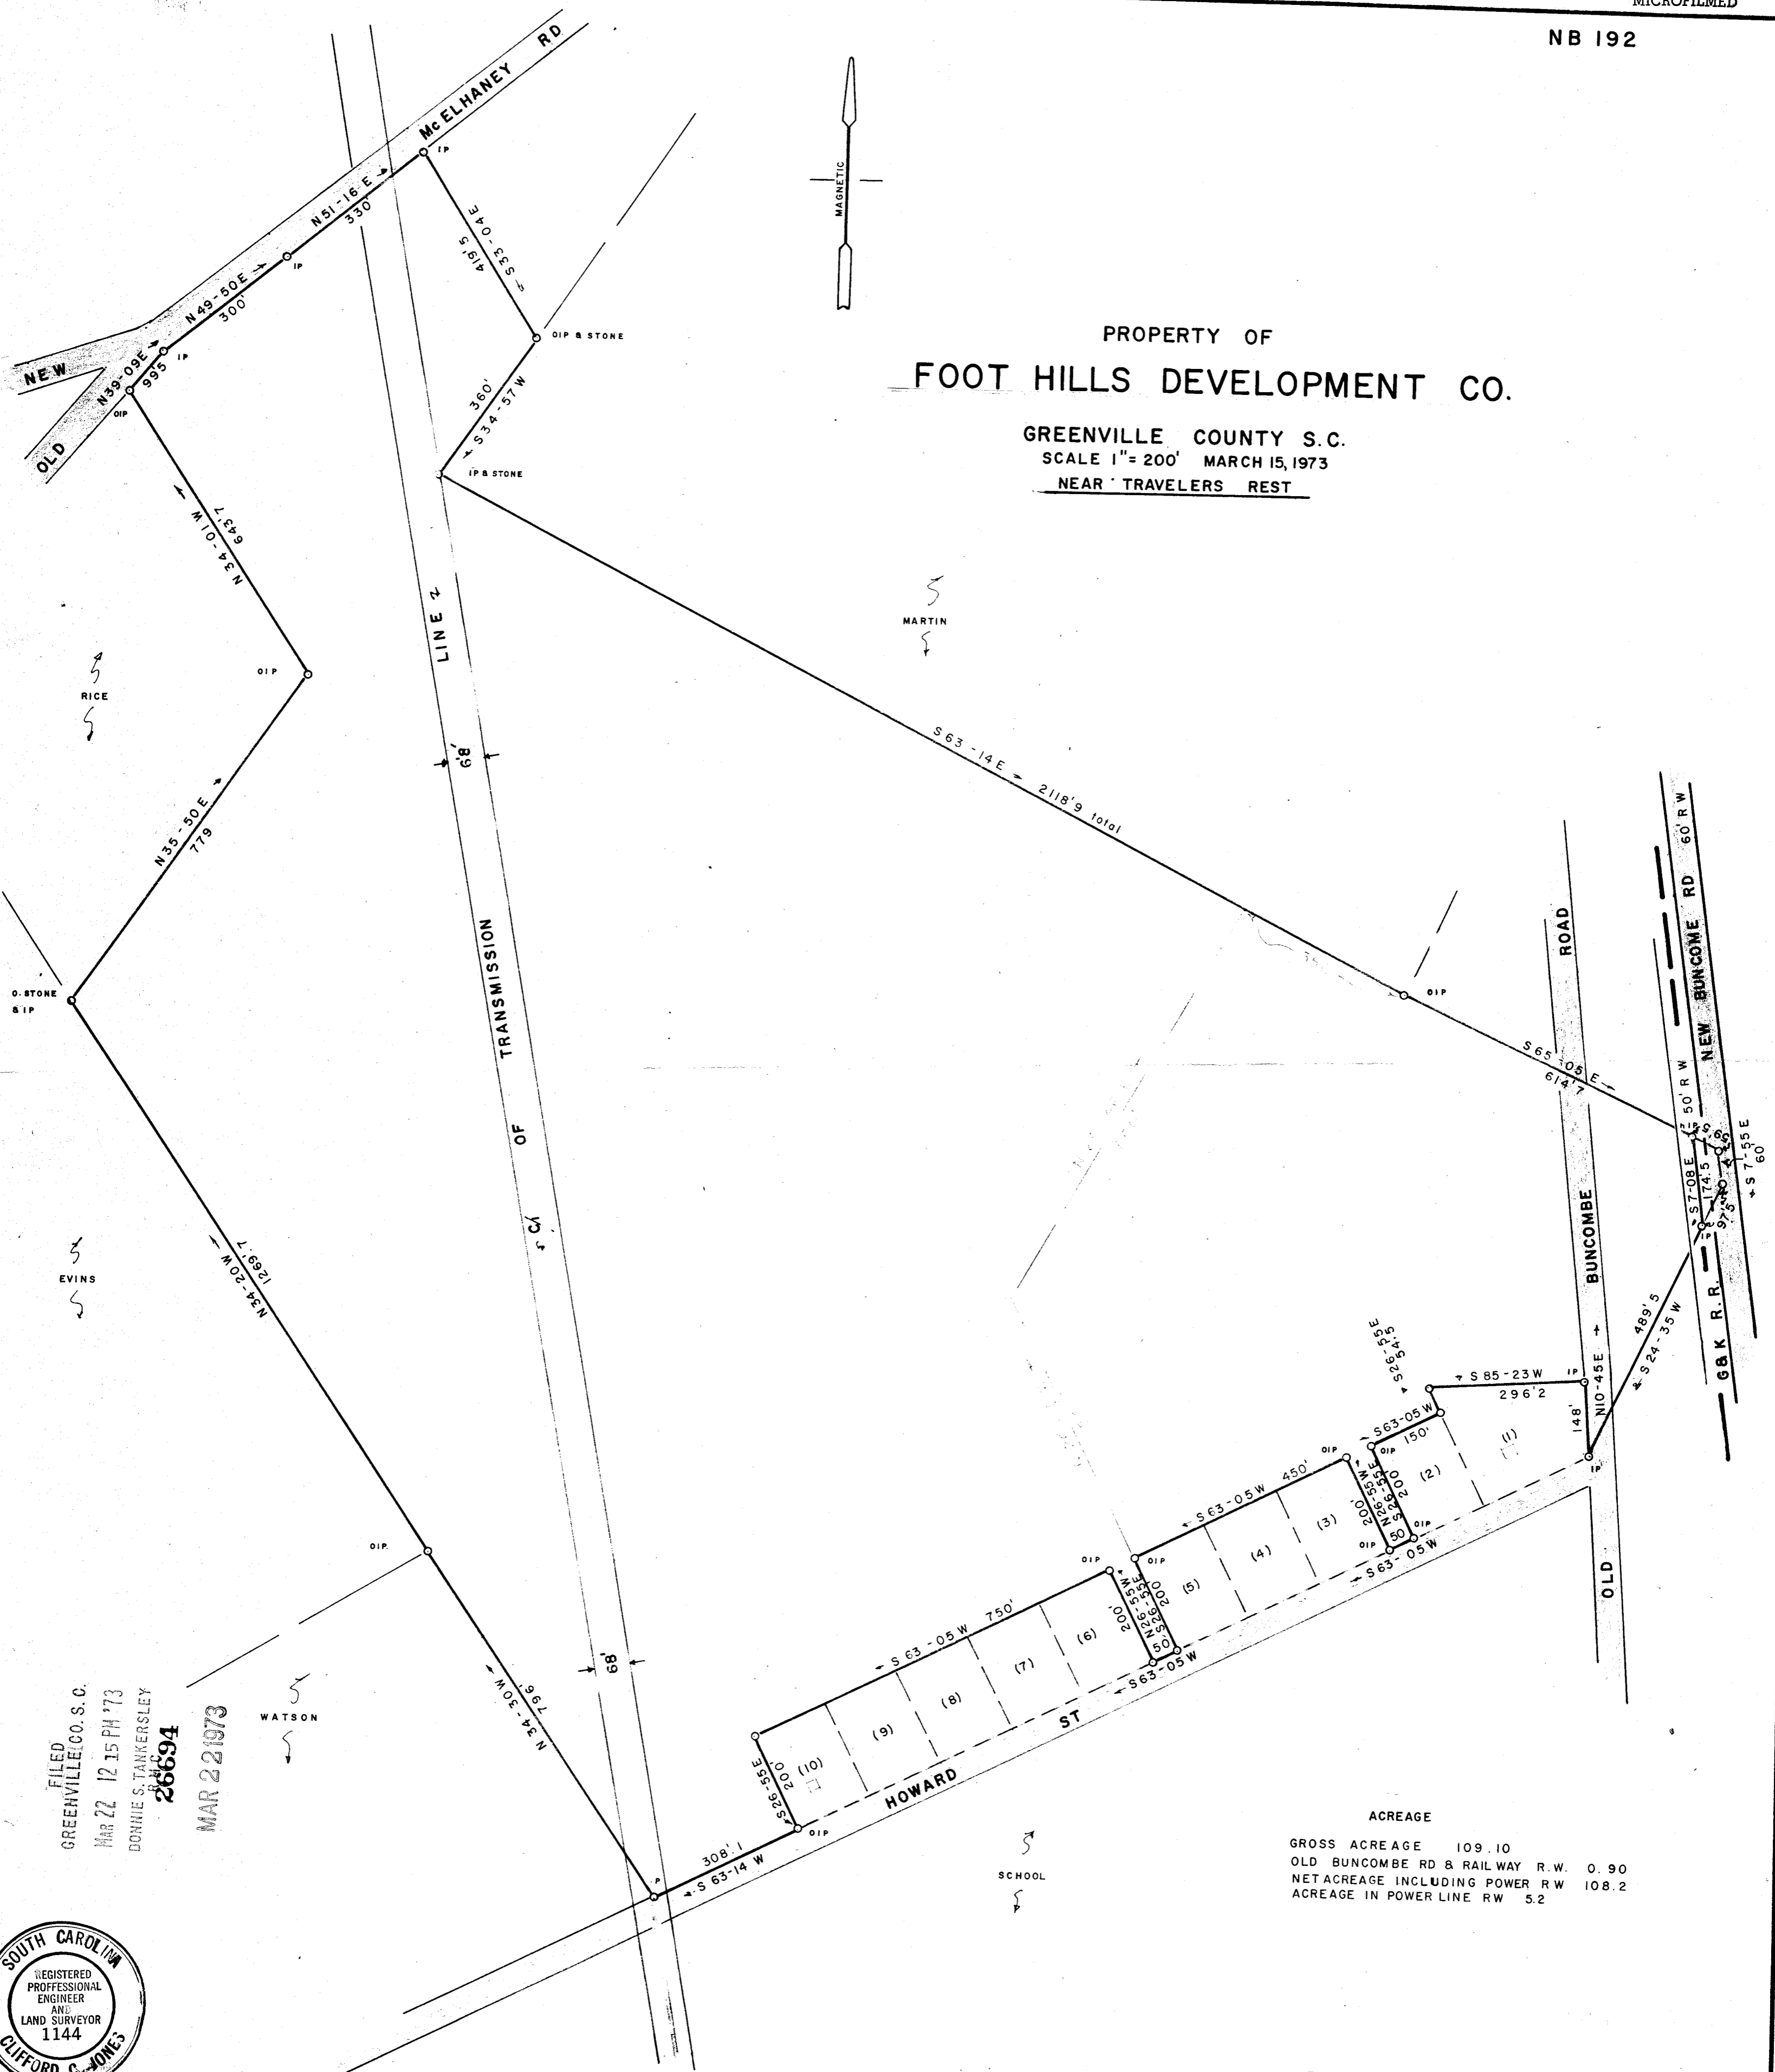

ACREAGE

GROSS ACREAGE	109.10
OLD BUNCOMBE RD & RAILWAY R.W.	0.90
NET ACREAGE INCLUDING POWER RW	108.2
ACREAGE IN POWER LINE RW	5.2

FILED
GREENVILLE CO. S.C.
MAR 22 12 15 PM '73
DONNIE S. TANKERSLEY
REGISTERED PROFESSIONAL ENGINEER
26694
MAR 22 1973

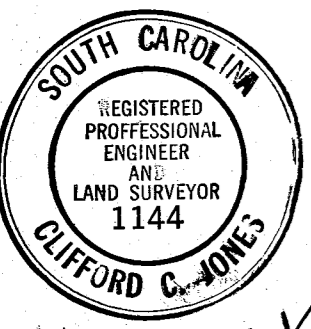

42-5 ✓