


MICROFILMED

RECORDING FEE
PAID \$ 300

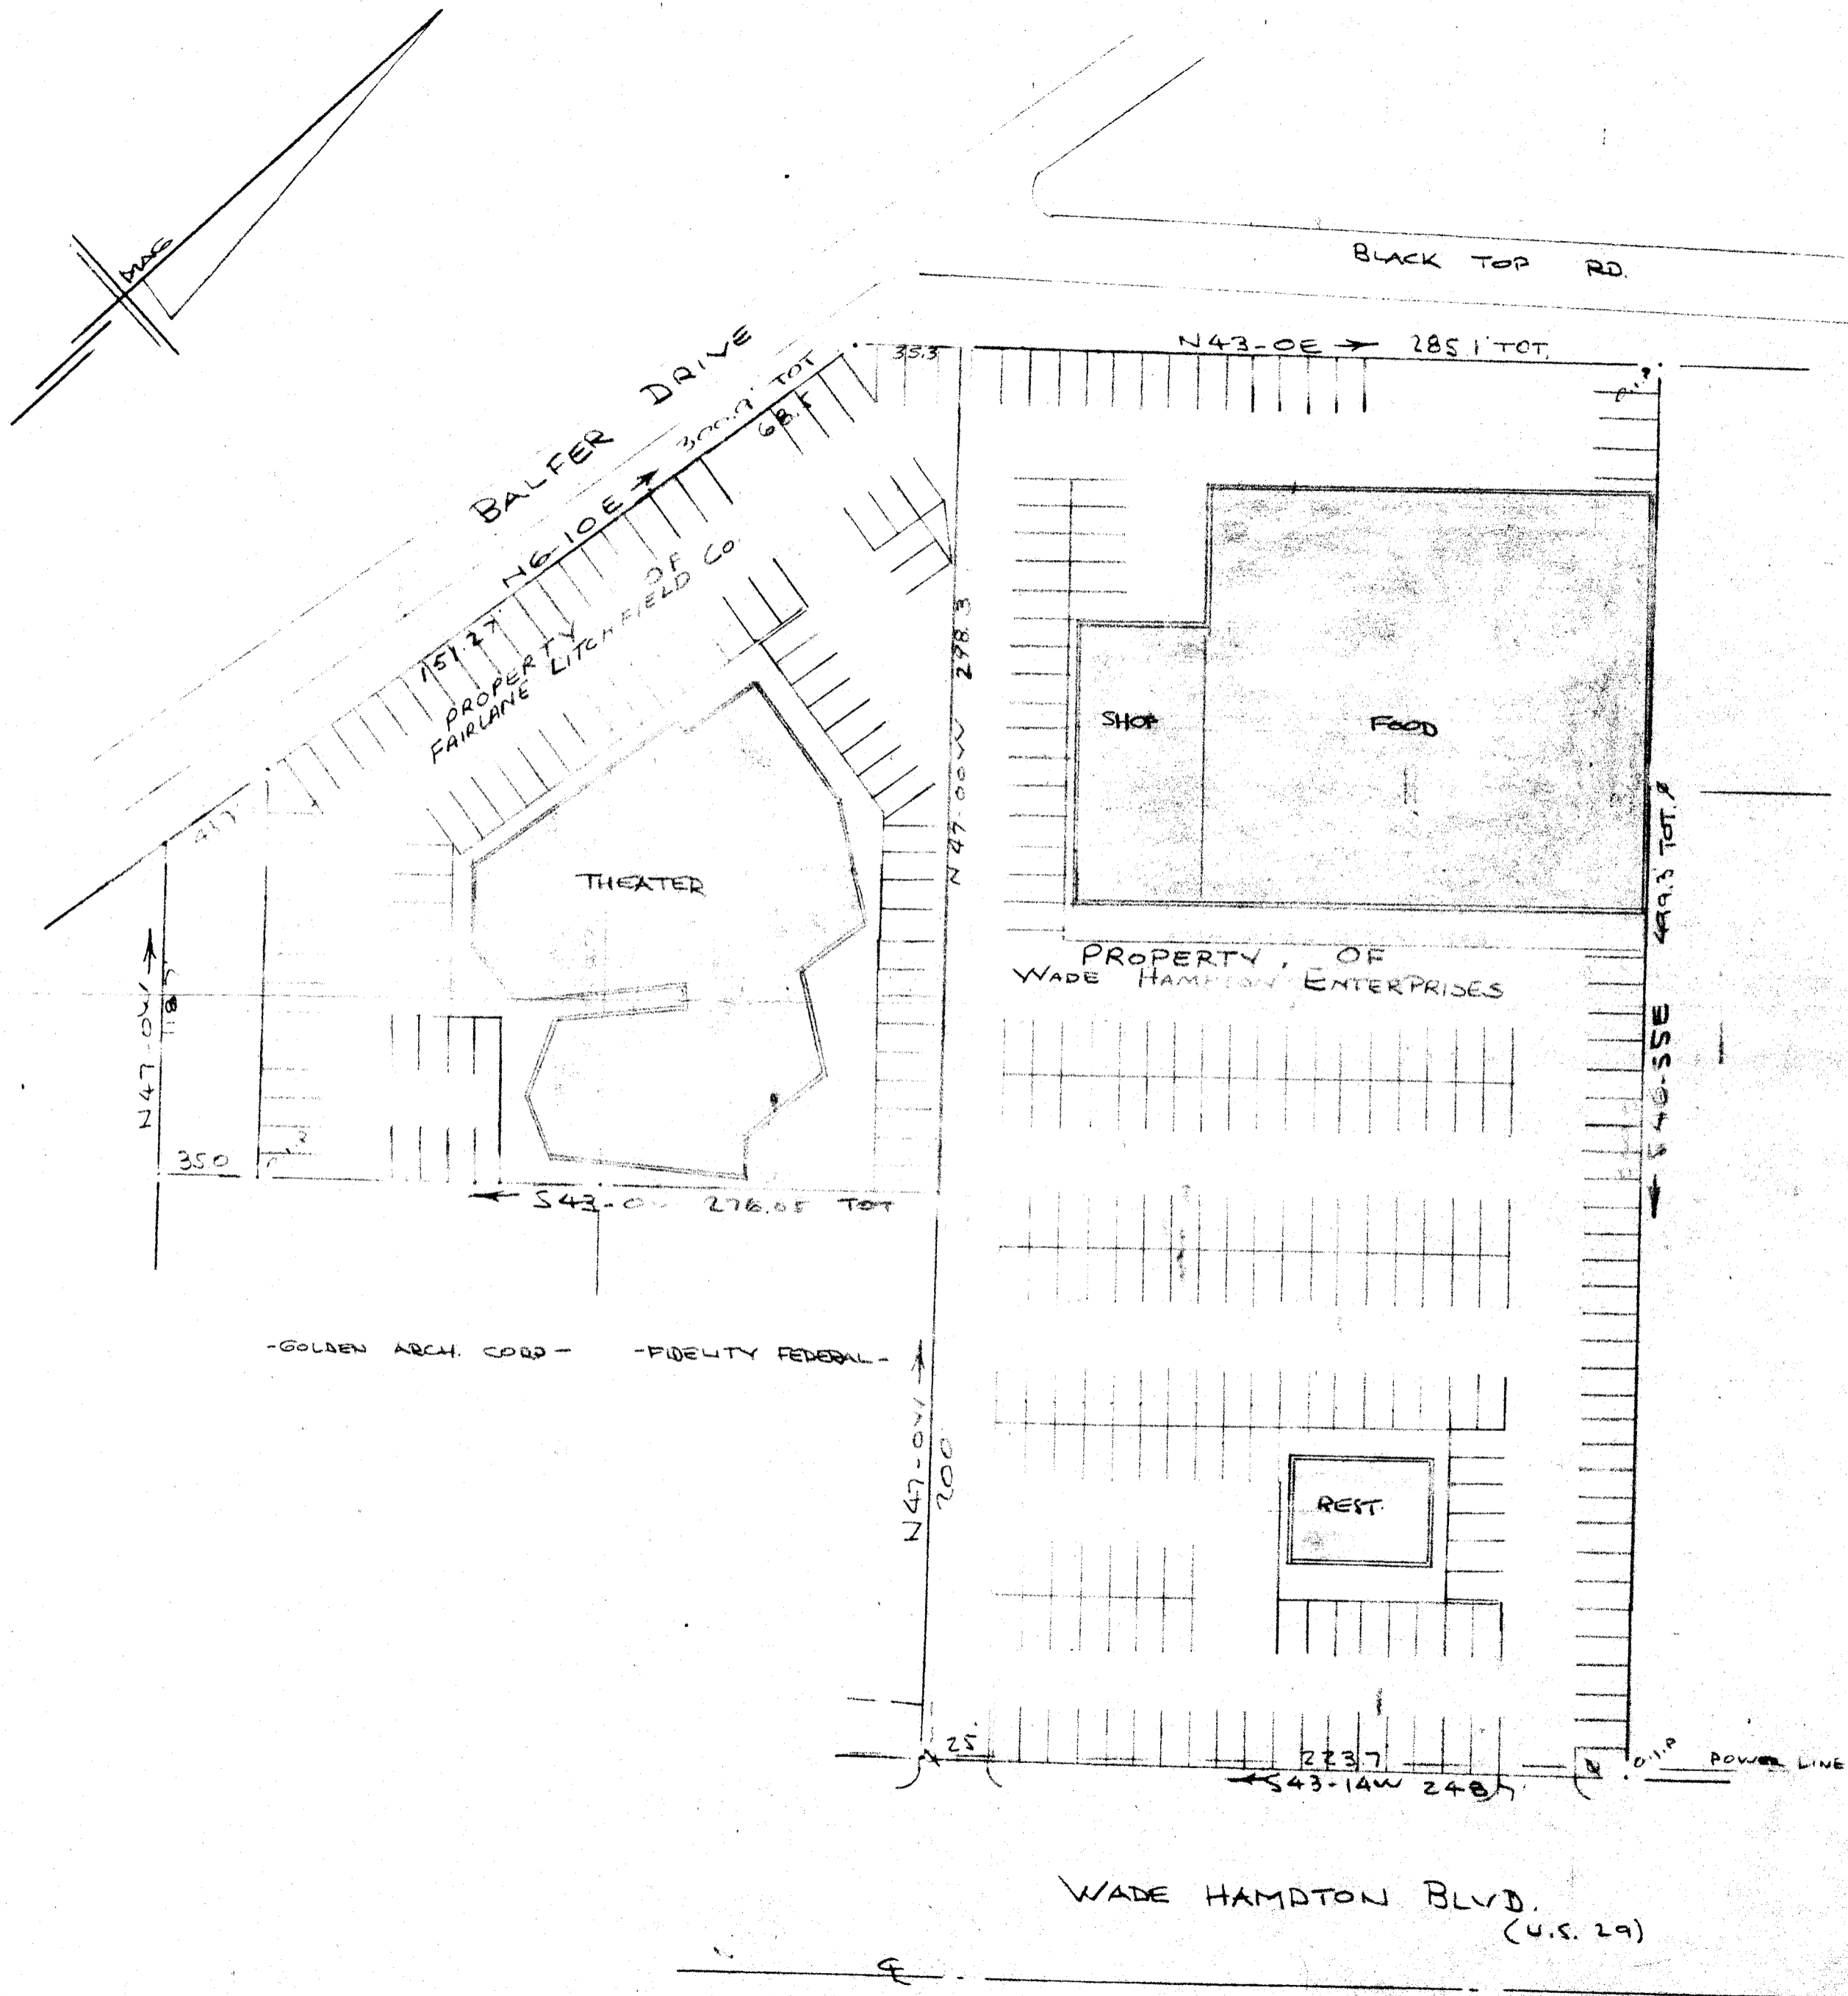

DEC 20 1973

FILED
GREENVILLE CO. S.C.
DEC 20 2 53 PM '73
DONNIE S. TAMMERSLEY
R.H.C.

42-99 16072

PARKING LAYOUT FOR
WADE HAMPTON ENTERPRISES

NEAR GREENVILLE, S.C.
SCALE: 1"=50'
REV. 17 DEC 1973

CAROLINA ENGINEERING
SURVEYING CO.
112 MAULY ST.
GREENVILLE, S.C.