
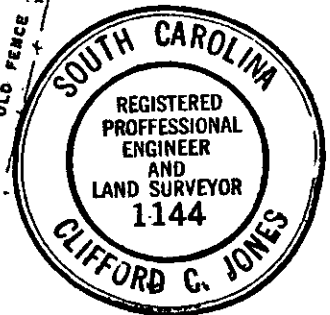


5A-70
MICROFILMED

FILED
GREENVILLE CO. S. C.
JUN 21 8 31 AM '73
DONNIE S. TANKERSLEY
R.M.C.

RECORDING FEE
PAID \$

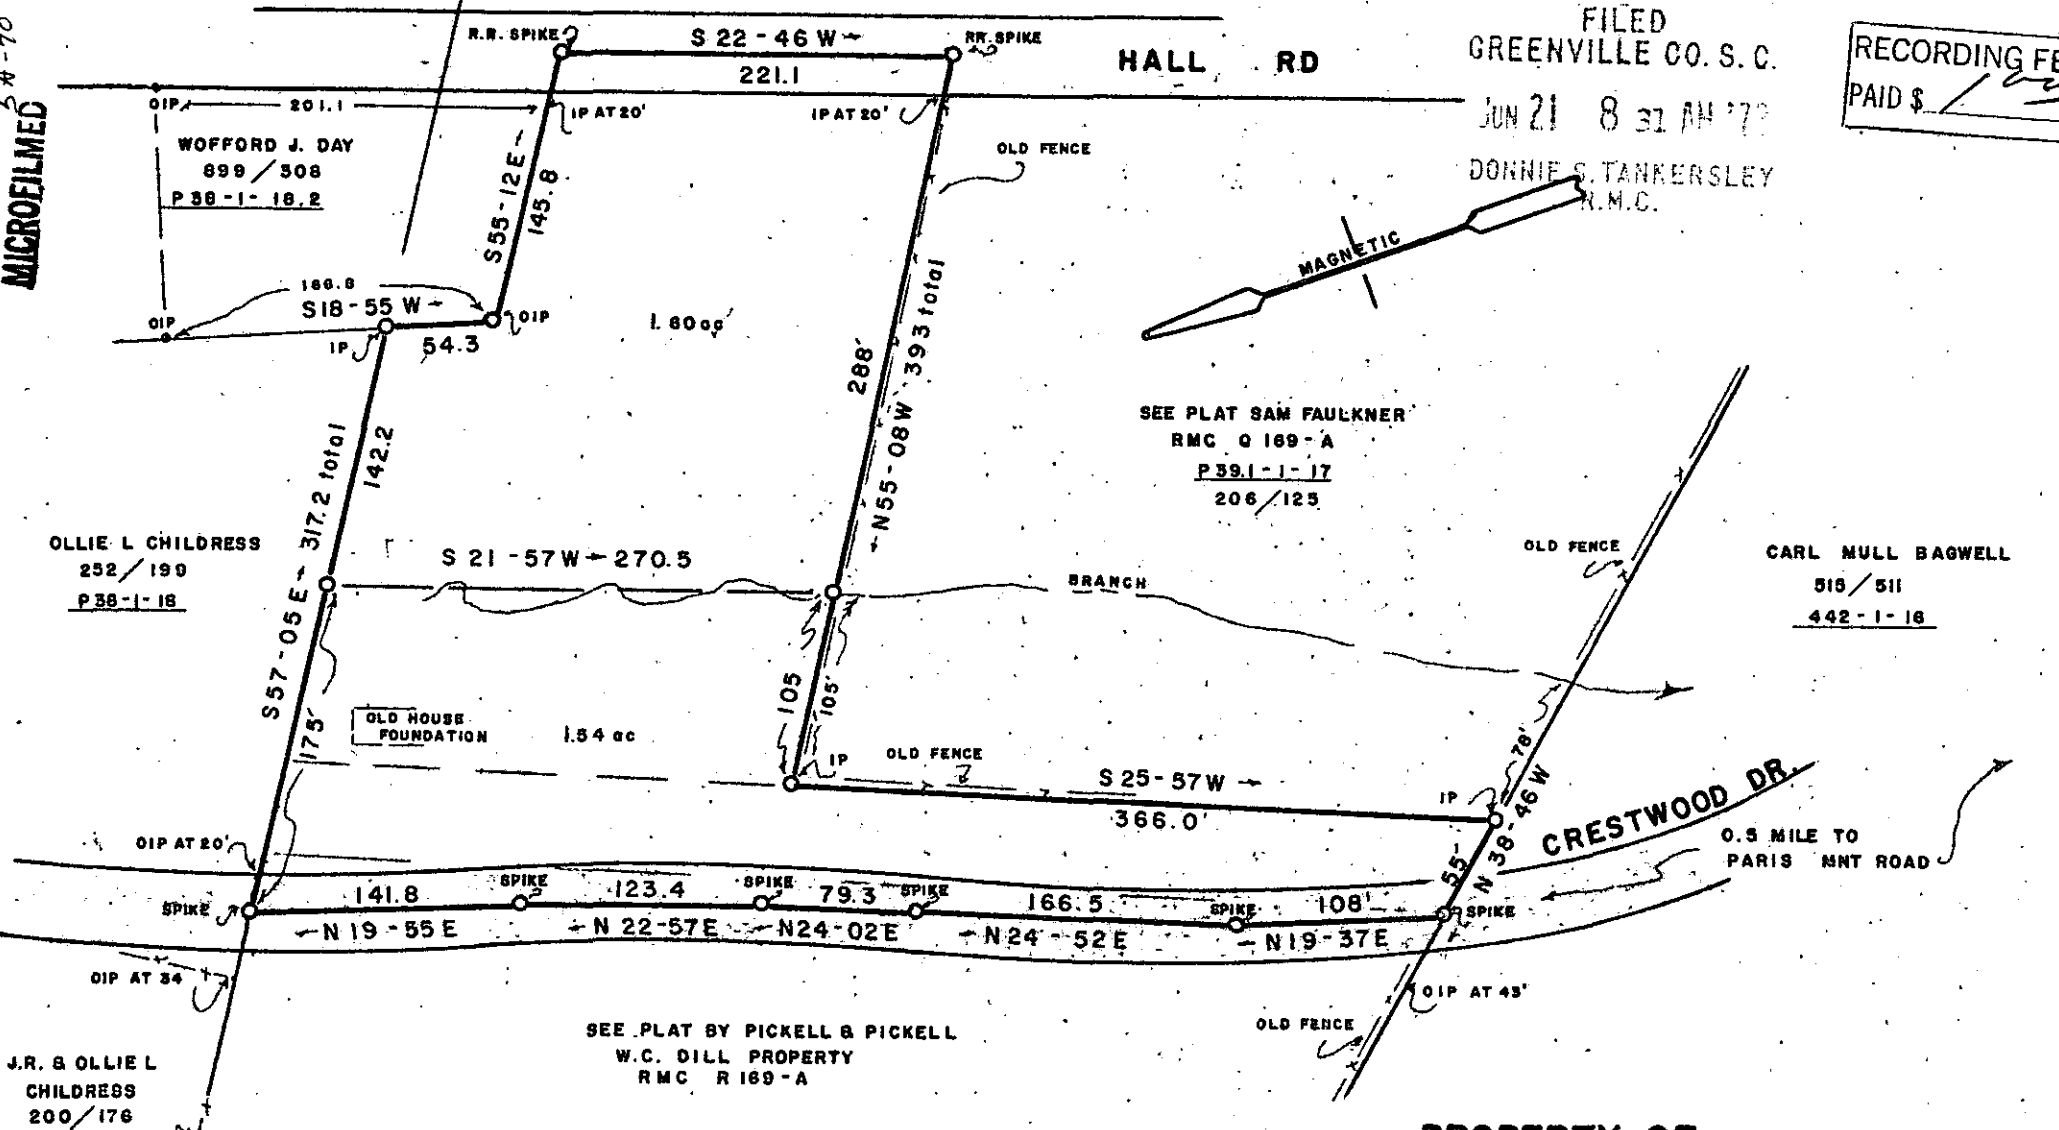

PROPERTY OF
PAUL ROBERT JOHNSON
GREENVILLE COUNTY S.C.
SCALE 1" = 100' JUNE 8, 1973

BLOCK BOOK P39.1-1-16.2

NOTE: SEE DEED L.W. WATERS TO O.S. McCARTER
VOL 55 Pg 24 AUG 13, 1919

36978

JONES ENGINEERING SERVICE 1004 E. PERRY ROAD 5A-70

JUN 21 1973