


MICROFILMED

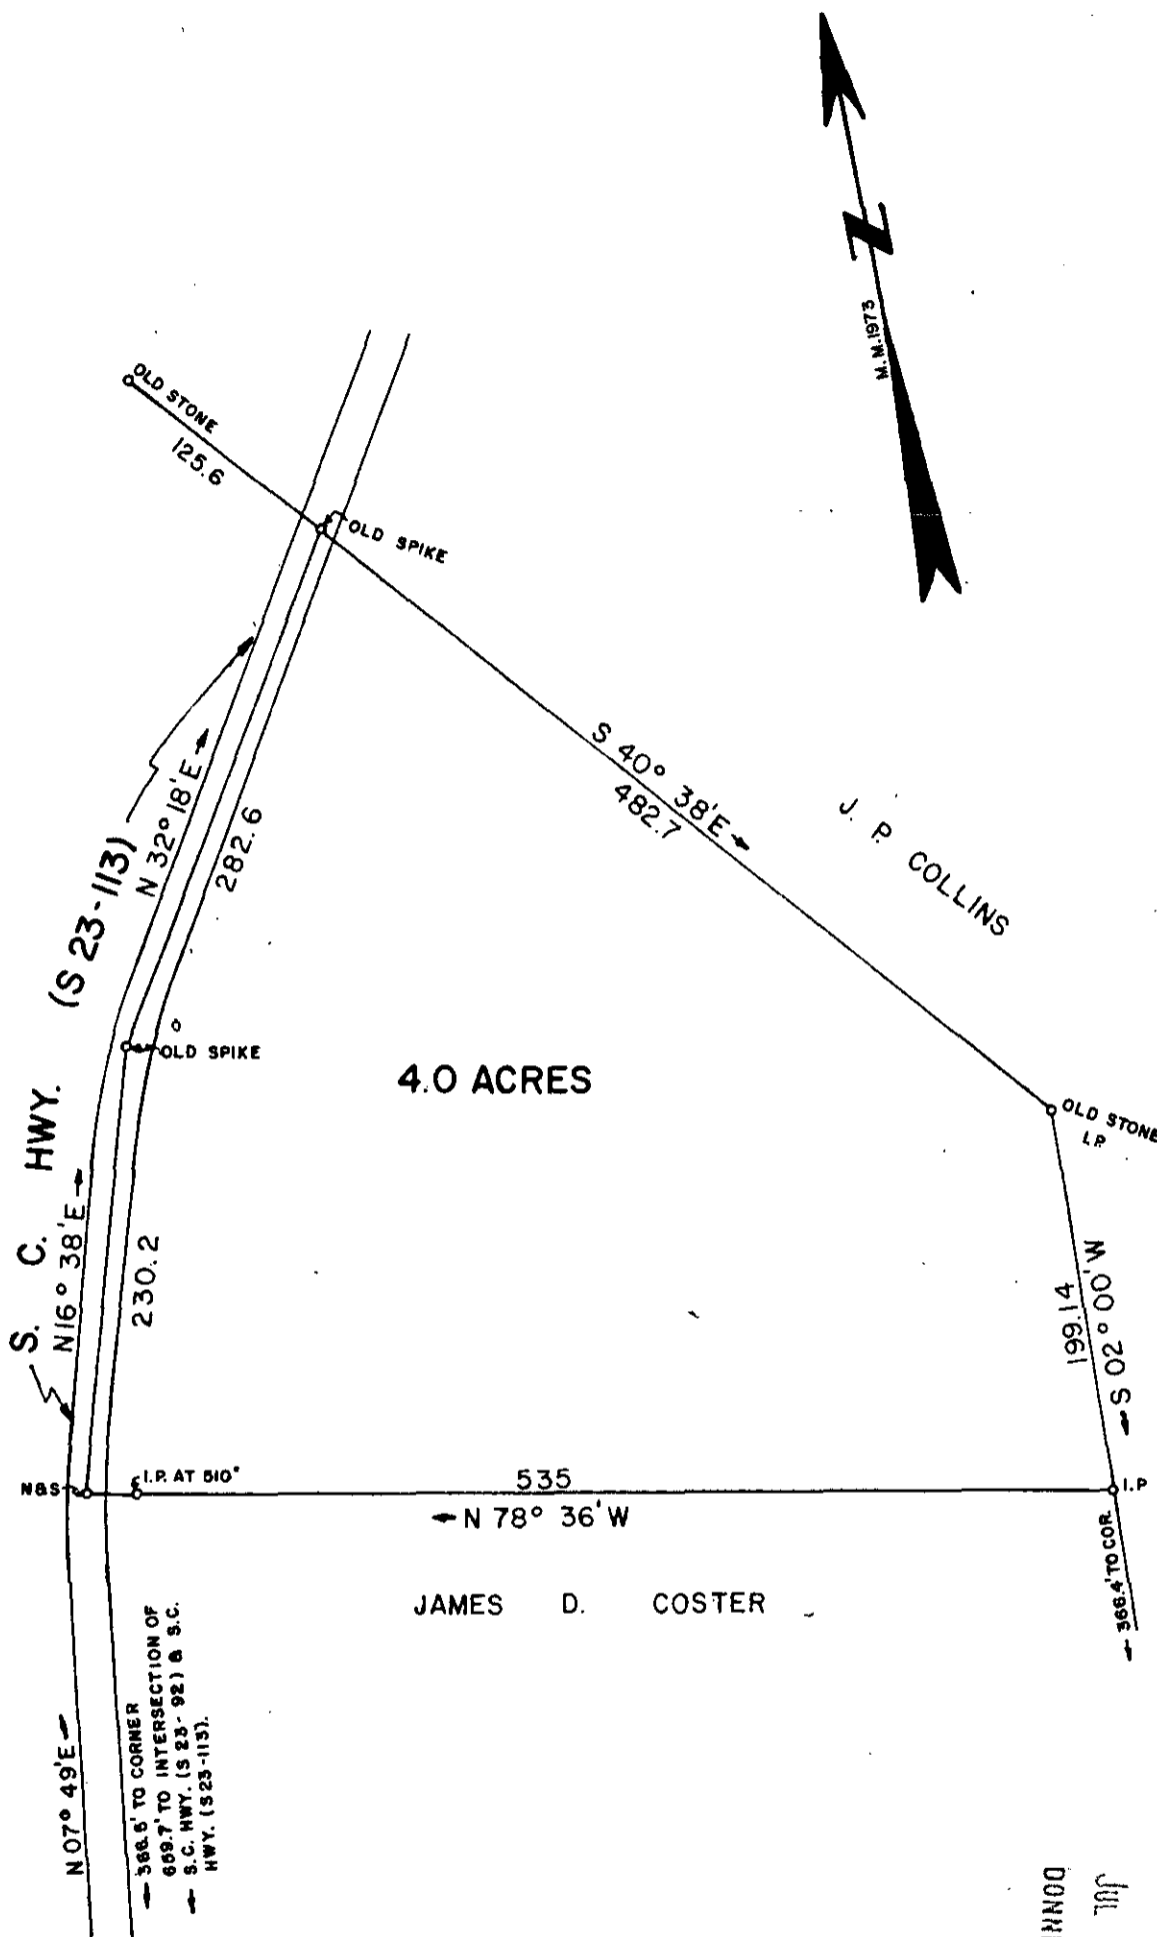

4.0 ACRES

JAMES D. COSTER


PROPERTY OF ARONALD VICKERY

LOCATED IN ONEAL TOWNSHIP
GREENVILLE COUNTY SOUTH CAROLINA

SCALE 1" = 100'

SURVEYED JUNE 28, 1973

WOLFE & HUSKEY, INC.
ENGINEERING and SURVEYING
LYMAN, S. C. 649

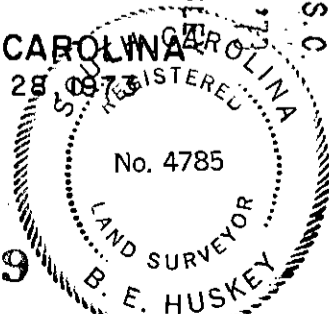

FILED
GREENVILLE CO. S. C.
JUL 6 2 10 PM 1973
DONNIE S. TANKERSLEY
R.M.C.

RECORDING FEE
PAID \$ 100

5A-90V

JUL 6 1973