
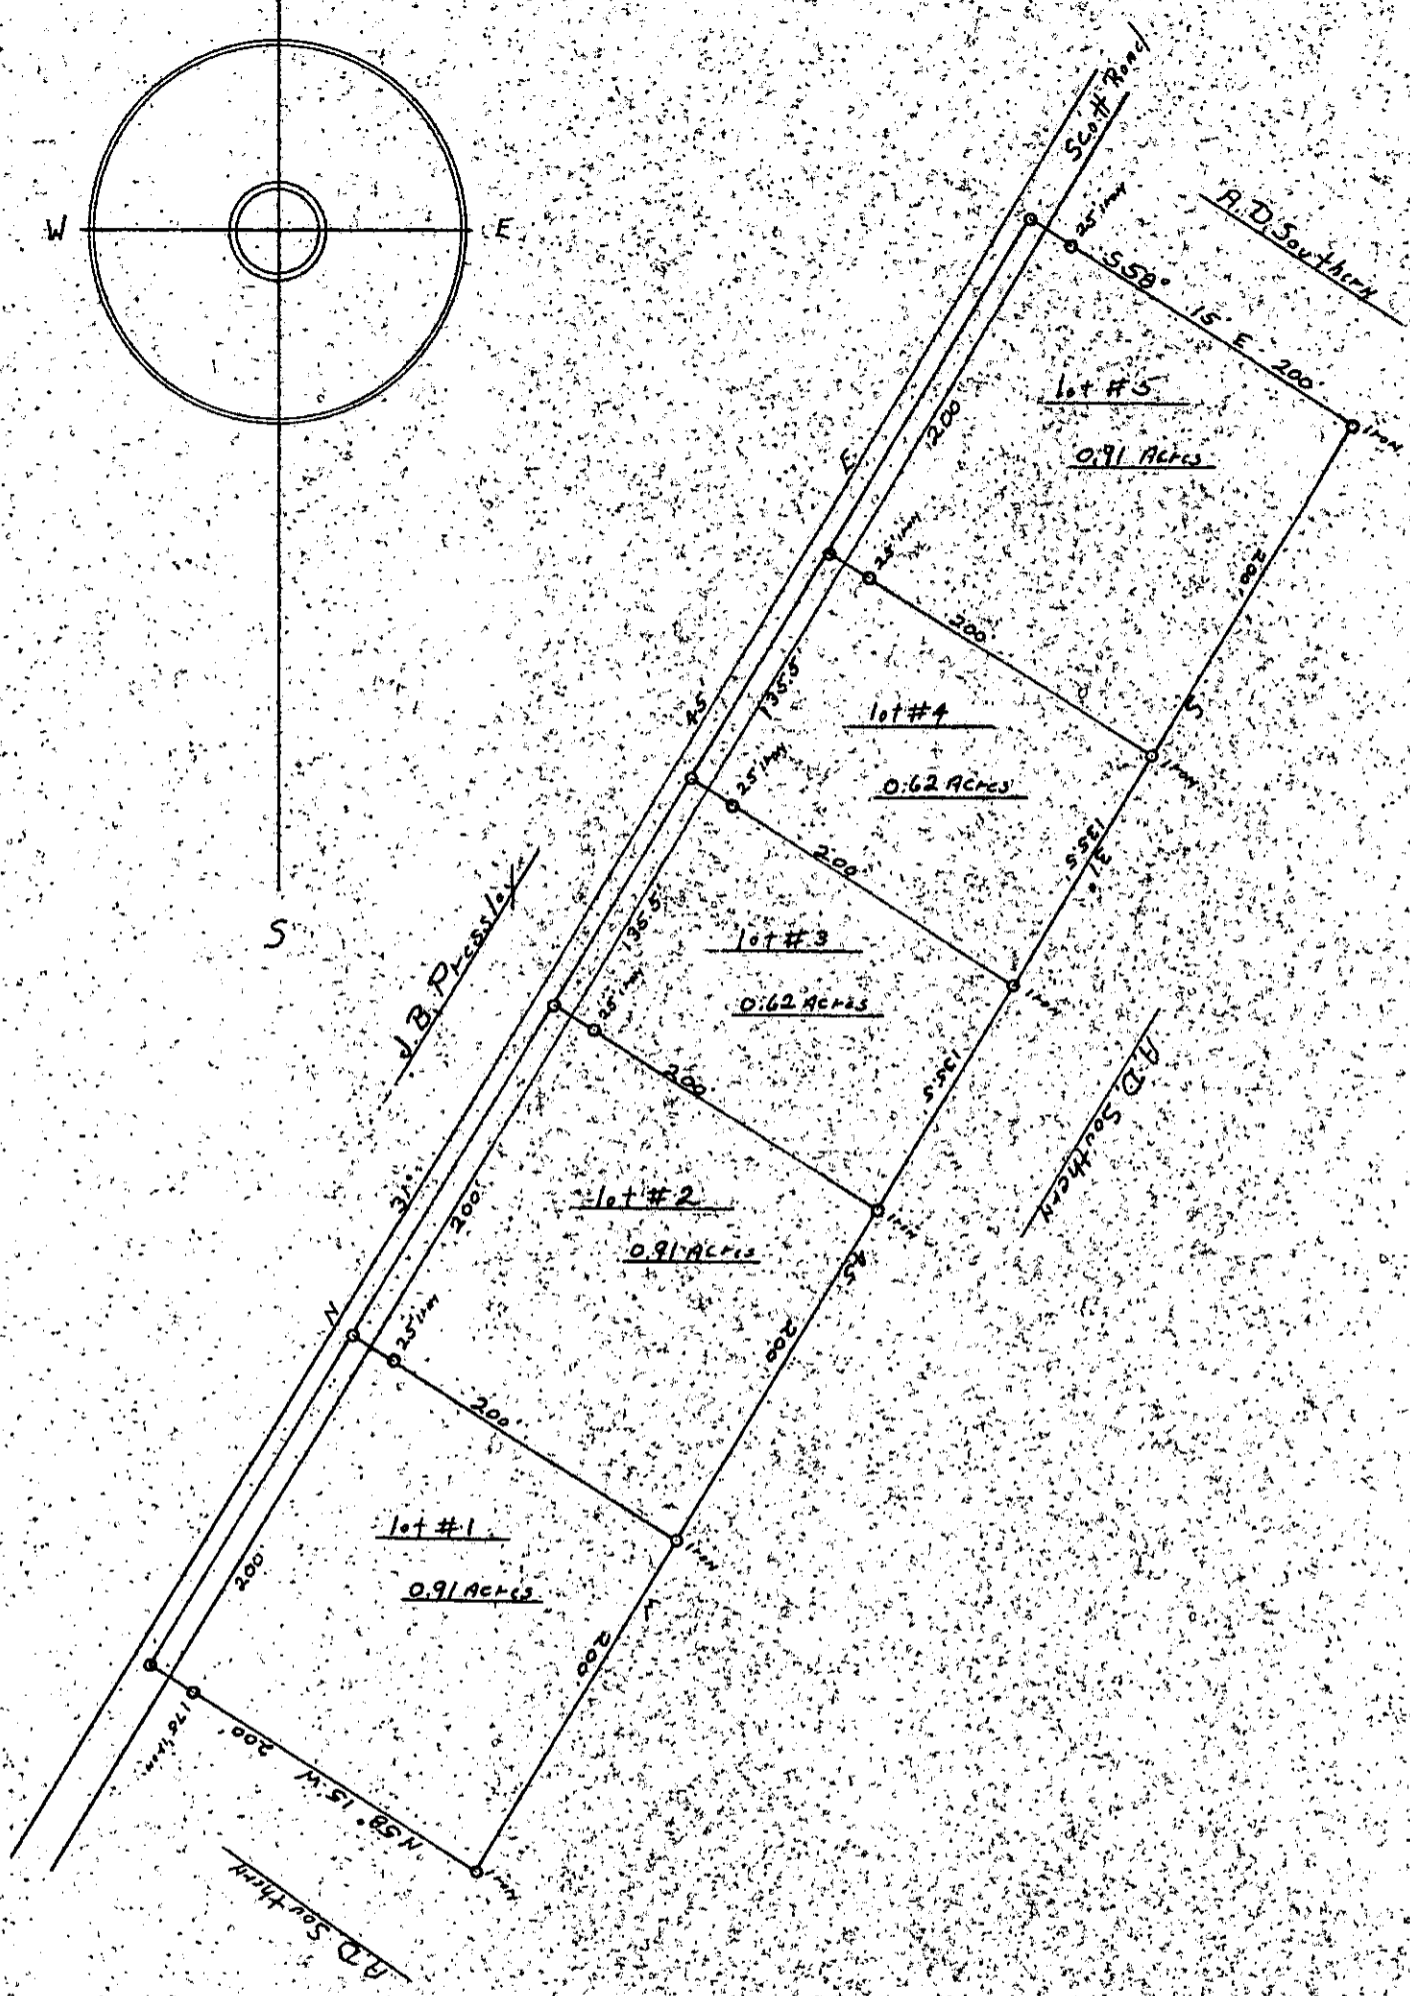


MICROFILMED

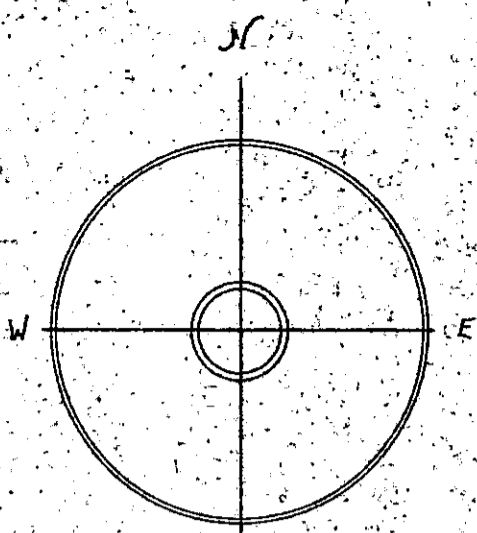

FILED
GREENVILLE CO. S.C.
JAN 10 12 37 PM '74
DONNIE S. TANKERSLEY
R.M.C.

South Carolina
Greenville County

Plat Showing
Lots of Land for
Allen D. Southern
Scale 1" = 100'
January 28, 1966



17423
Hugh J. Martin
S.C. Reg. L.S. #2320
5B-61

RECORDING FEE
PAID \$ 2.00