
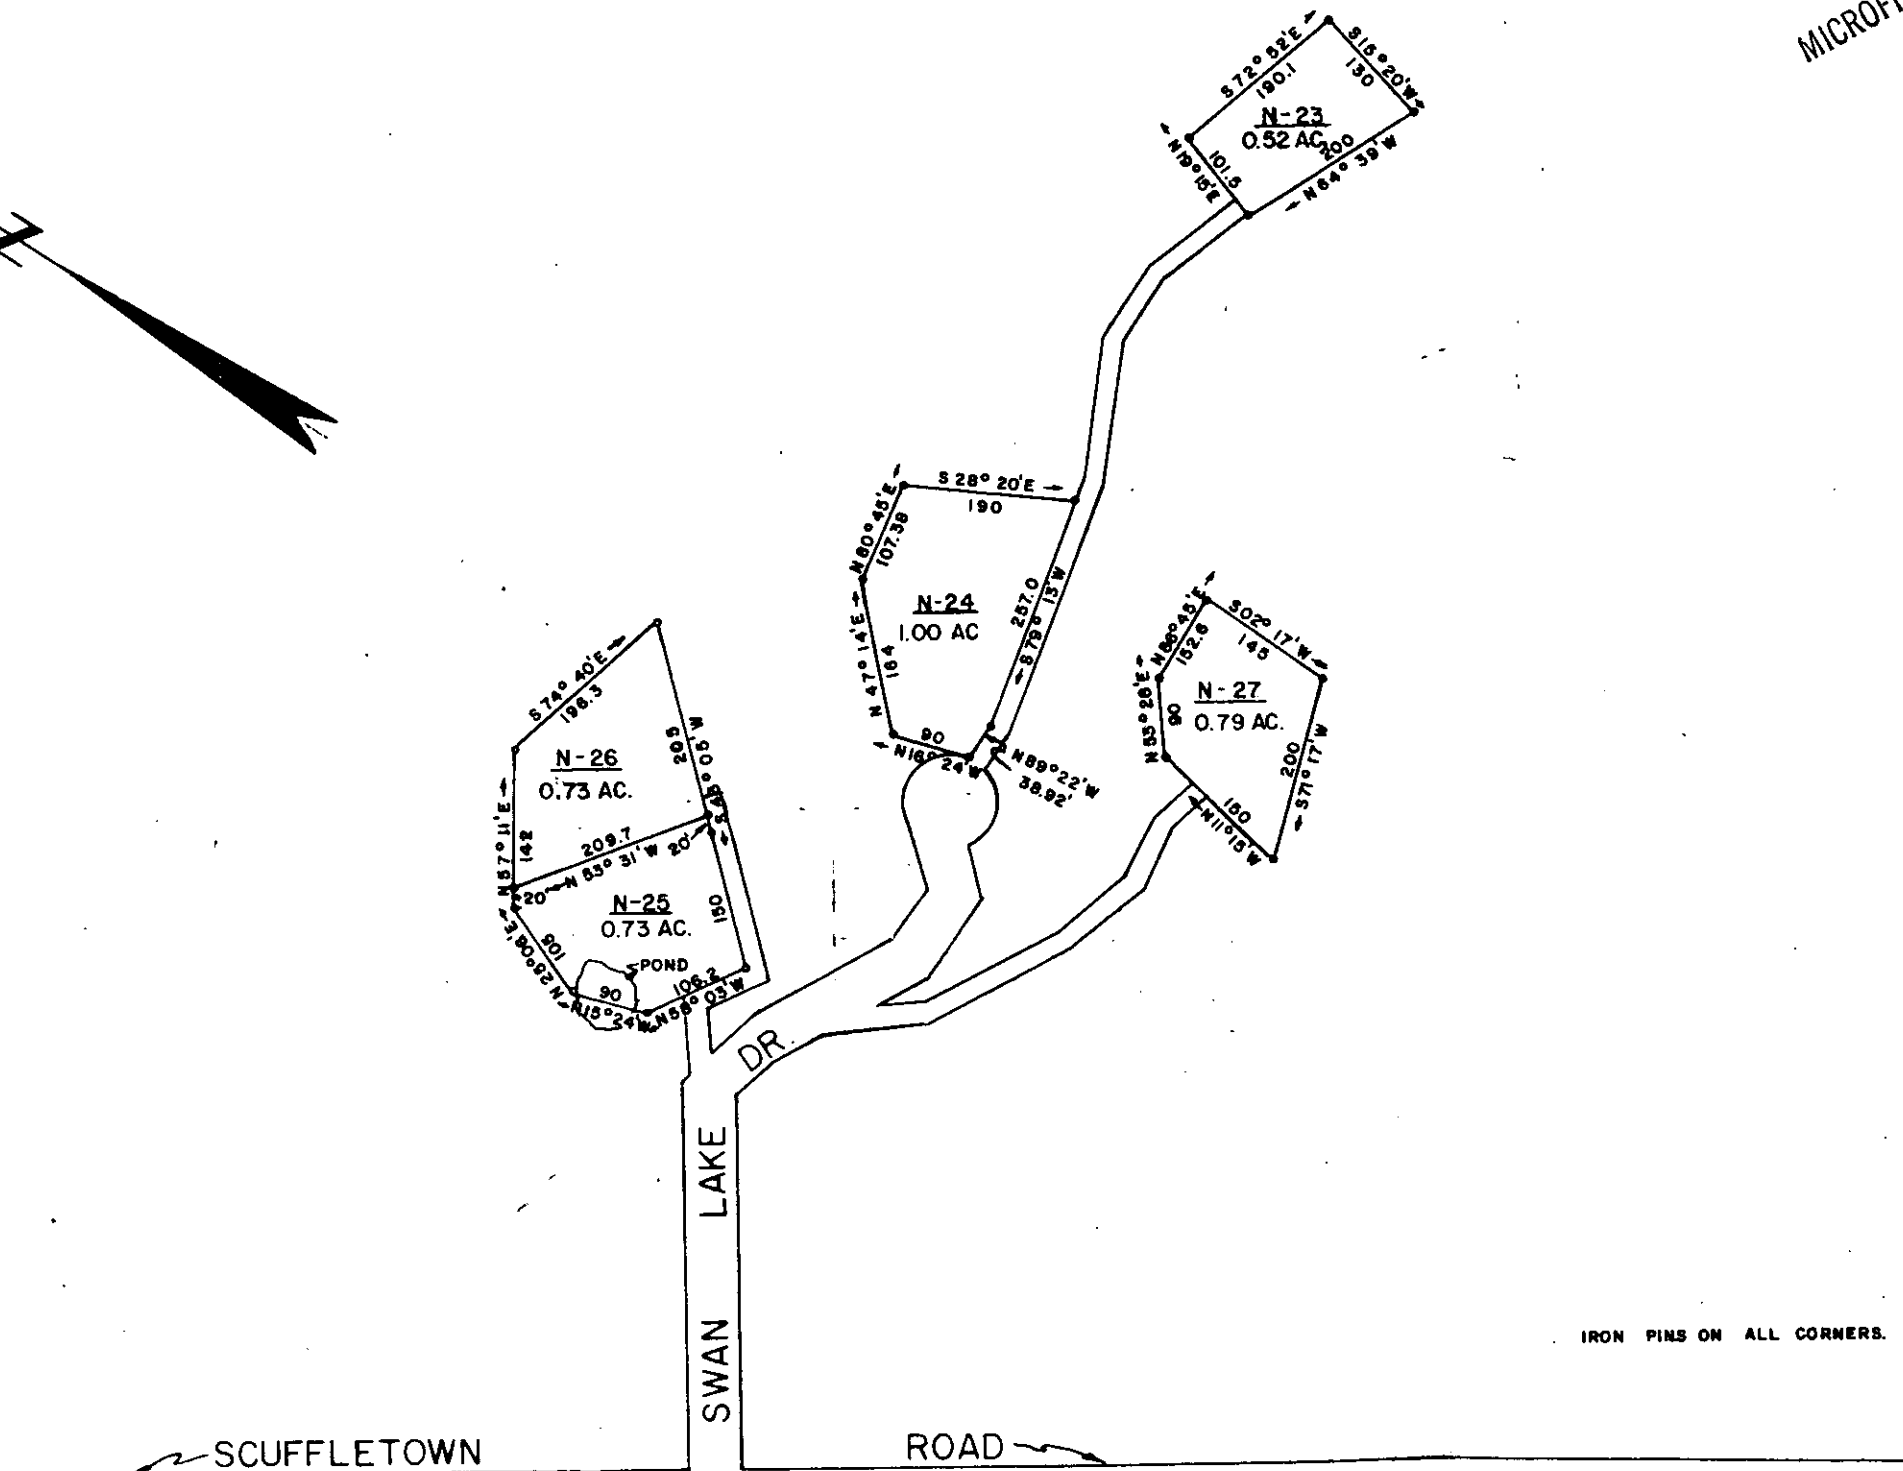


MICROFILMED

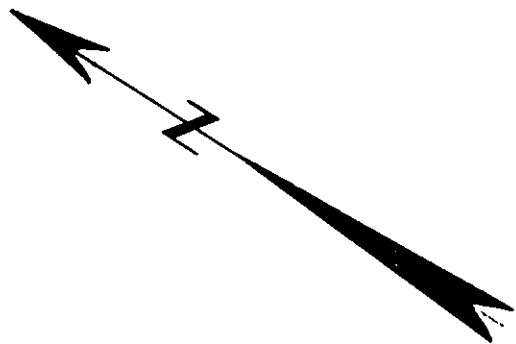

IRON PINS ON ALL CORNERS.

WHIPPOORWILL PROPERTY OF DEVELOPMENT COMPANY, INC.

FAIRVIEW TOWNSHIP
GREENVILLE COUNTY SOUTH CAROLINA
SCALE 1" = 200'
AUGUST 7, 1973

SECTION 7 NORTH
WHIPPOORWILL COUNTRY CLUB
WOLFE & HUSKEY, INC.
ENGINEERING and SURVEYING
LYMAN, S. C.



PHEASANT WAY

5-B 85

RECORDING FEE
PAID \$ 2.00

5B.-85. 24011

FILED
GREENVILLE CO. S. C.
MAR 27 3 48 PM '74
DONNIE S. TANKERSLEY
R.M.C.