


MICROFILMED

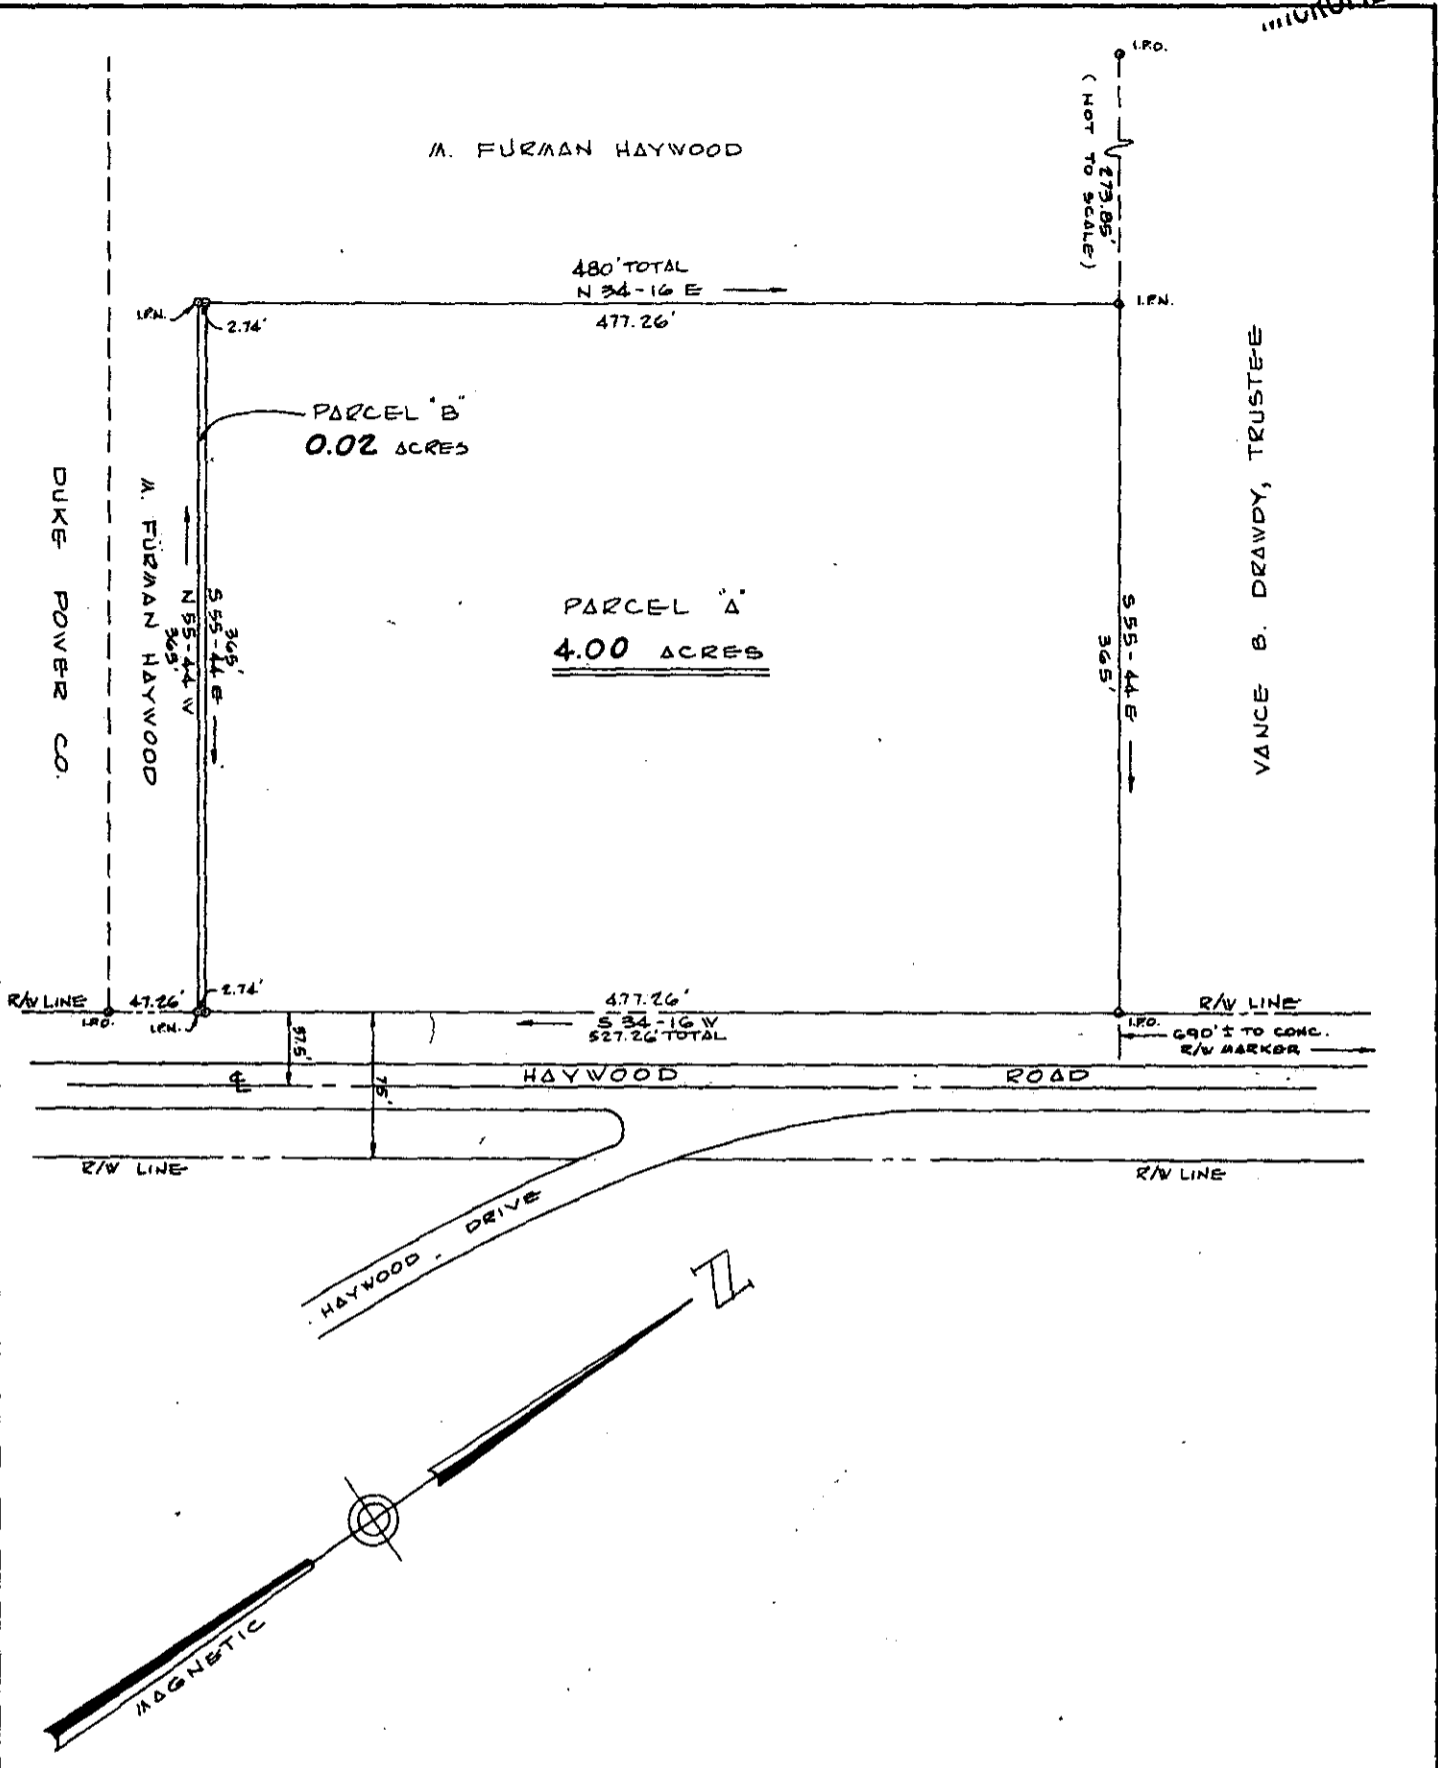

M. FURMAN HAYWOOD

480' TOTAL
N 34-16 E
477.26'

PARCEL "B"
0.02 ACRES

PARCEL "A"
4.00 ACRES


VANCE B. DRAWDY, TRUSTEE

DUKE POWER CO.

W. FURMAN HAYWOOD

R/W LINE 47.26' 2.74' 477.26' S 34-16 W 527.26' TOTAL R/W LINE
 690' ± TO CONC. R/W MARKER
 HAYWOOD ROAD
 R/W LINE

HAYWOOD DRIVE

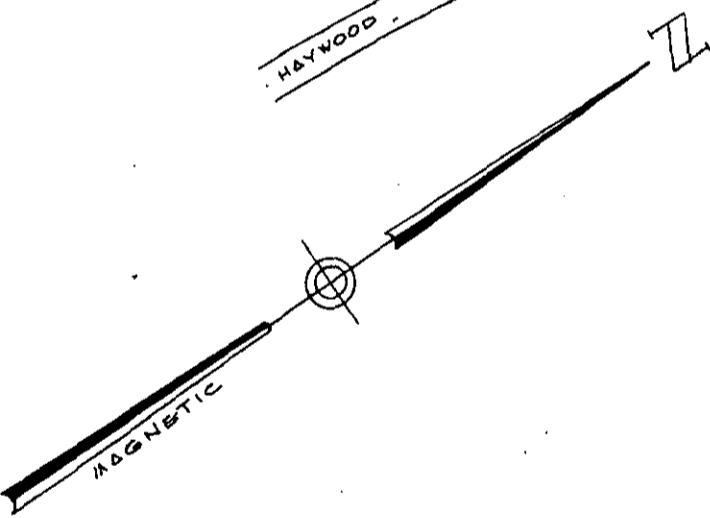

PROPERTY OF

385 ENTERPRISES, Inc.

LOCATED NEAR GREENVILLE
GREENVILLE CO, SOUTH CAROLINA

DATE: 10-10-72, SCALE 1"=100 FEET

FILED
 GREENVILLE CO. S.C.
 FEB 25 1 52 PM '74
 DONNIE S. TANKERSLEY
 R.M.C.

21026

RECORDING FEE
 PAID \$ 1.00



enwright associates
 ENGINEERS
 GREENVILLE, S.C.

PLOT AMENDED 10-19-72
 TO SHOW PARCEL "B"

5E-101