


FILED
GREENVILLE CO. S. C.
MAY 29 9 40 AM '74
DONNIE S. TANKERSLEY
R.M.C.

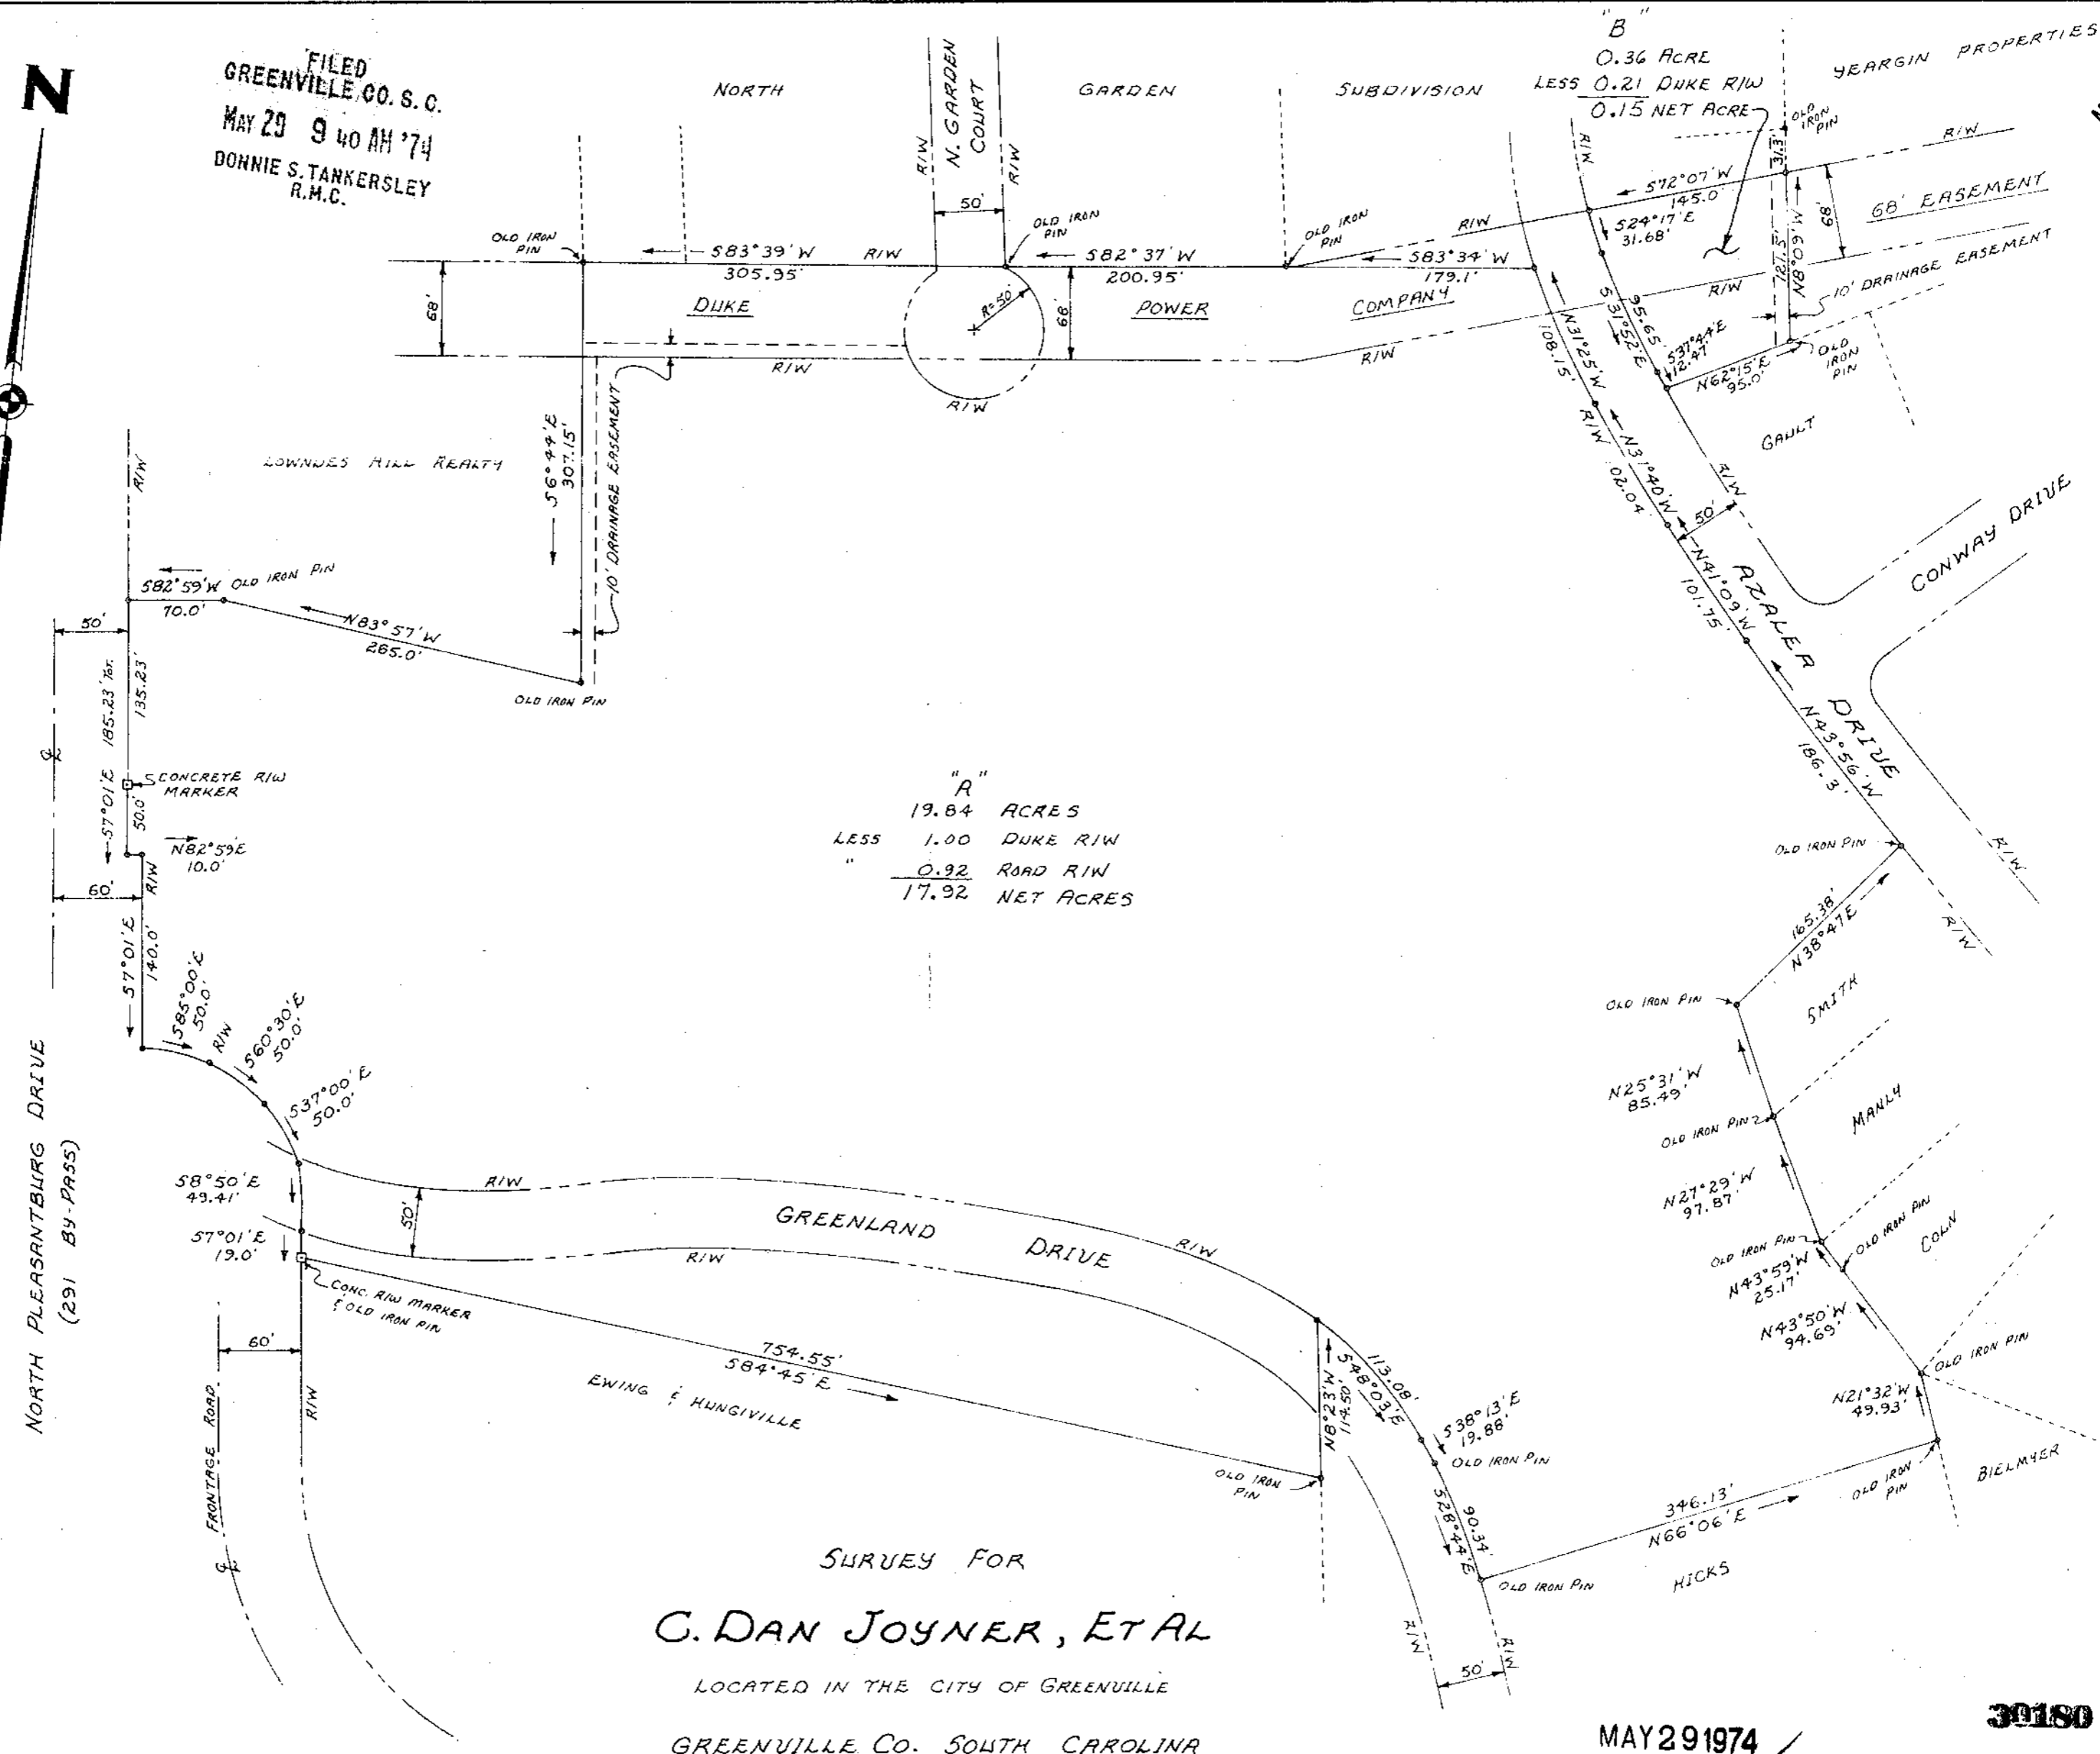

"A"
19.84 ACRES
LESS 1.00 DUKE R/W
" 0.92 ROAD R/W
17.92 NET ACRES

SURVEY FOR
G. DAN JOYNER, ET AL
LOCATED IN THE CITY OF GREENVILLE
GREENVILLE CO. SOUTH CAROLINA

APRIL 20, 1973 SCALE: 1"=100 FT.

MAY 29 1974
5F-54
RECORDING FEE
PAID \$ 3.00

30180
A
enwright associates
ENGINEERS
GREENVILLE S.C.

PLAT AMENDED JULY 2, 1973 TO
SHOW CHANGE IN R/W ON S.C.
BY-PASS 291.

MICROFILMED