

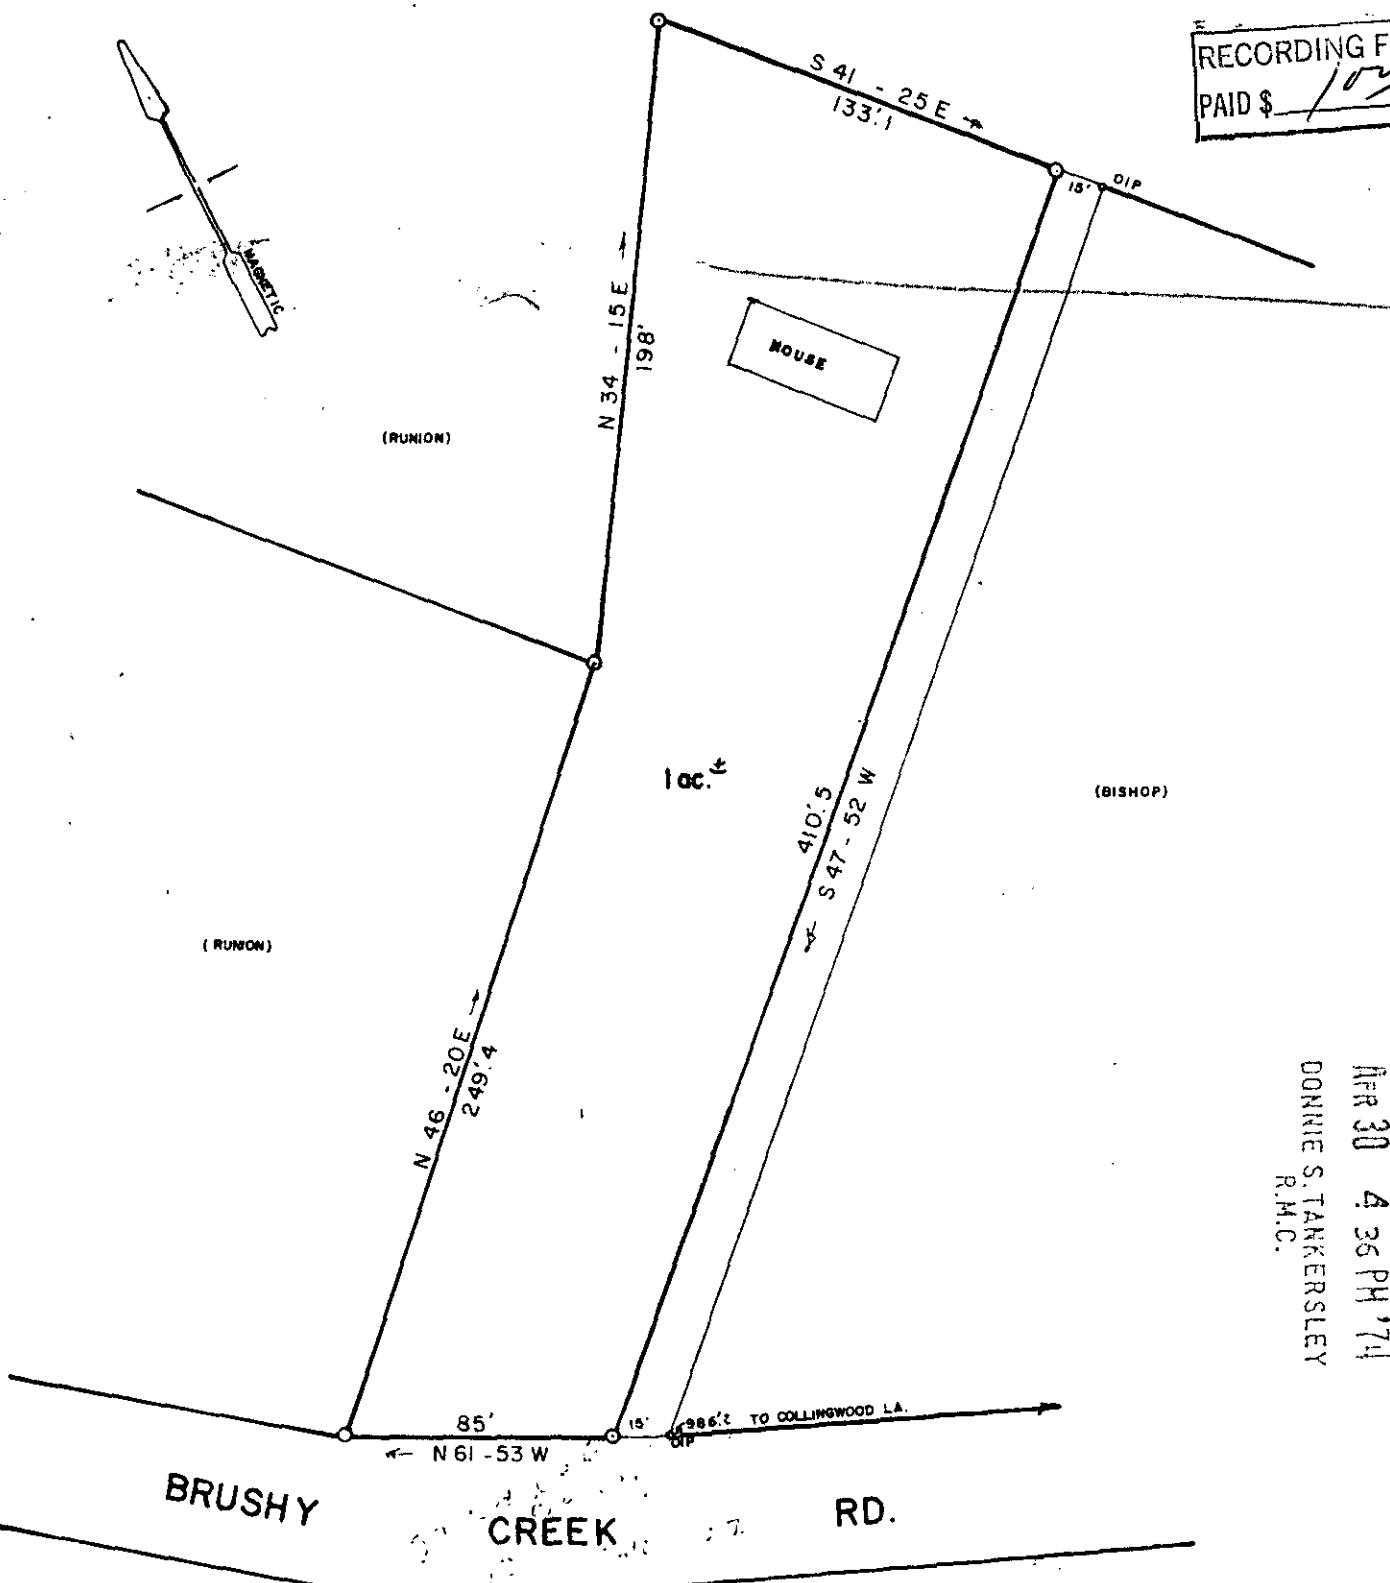


RECORDING FEE
PAID \$

MICROFILMED

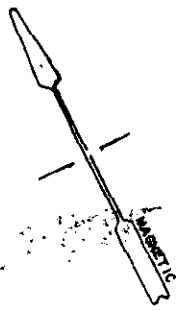

FILED
GREENVILLE CO. S. C.
APR 30 4 36 PM '74
DONNIE S. TARKERSLEY
R.M.C.

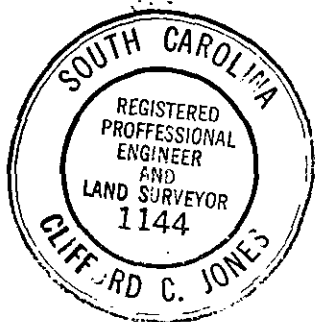

PROPERTY OF
H. J. RUNION
GREENVILLE COUNTY, S.C.
SCALE 1" = 60' APR. 9, 1974

APR 30 1974
27423