



MICROFILMED

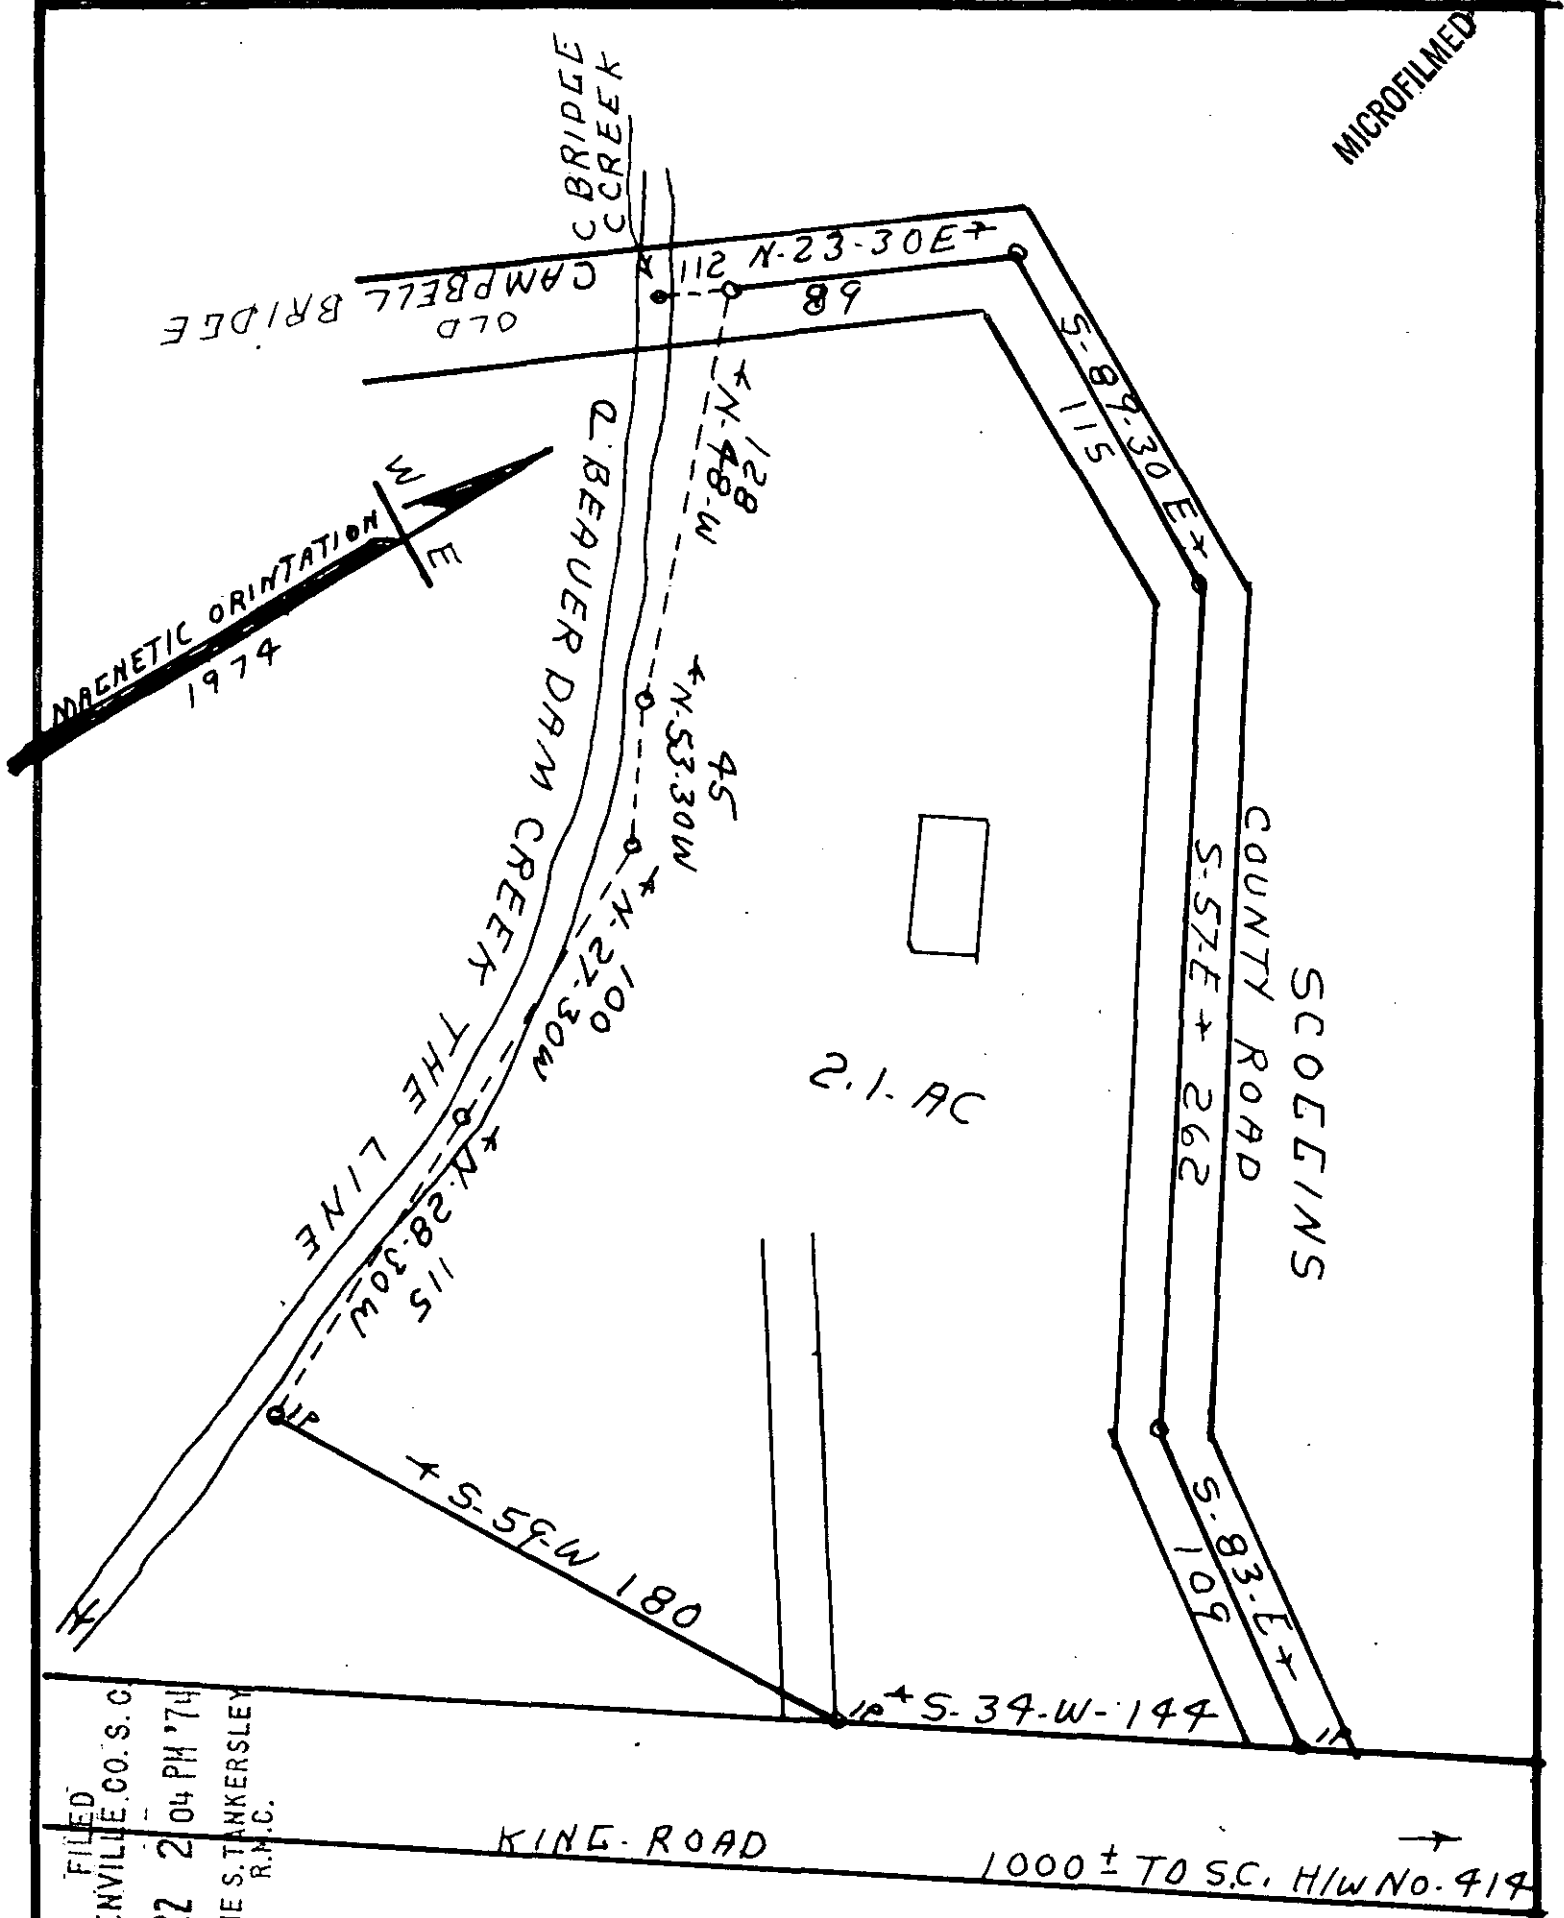

FILED
 GREENVILLE, CO. S. C.
 JUL 22 2 04 PM '74
 DONNIE S. TANKERSLEY
 R.M.C.

SURVEY FOR
JUNIOR ATKINS
GREENVILLE COUNTY S.C.
 12-MI-N. GREER S.C.
 SEE VOL. 883- PG. 267
 FIELD S.D. ATKINS SCALE 1" = 60' 7-12-1974

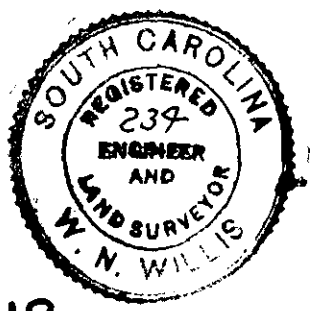

✓ 56-118

JUL 22 1974

W.N. WILLIS ENGRS
 SPARTANBURG S.C.
 S.C. REG. NO. 239 2069

RECORDING FEE
 PAID \$ 1.00