


MICROFILMED

RECORDING FEE  
PAID \$

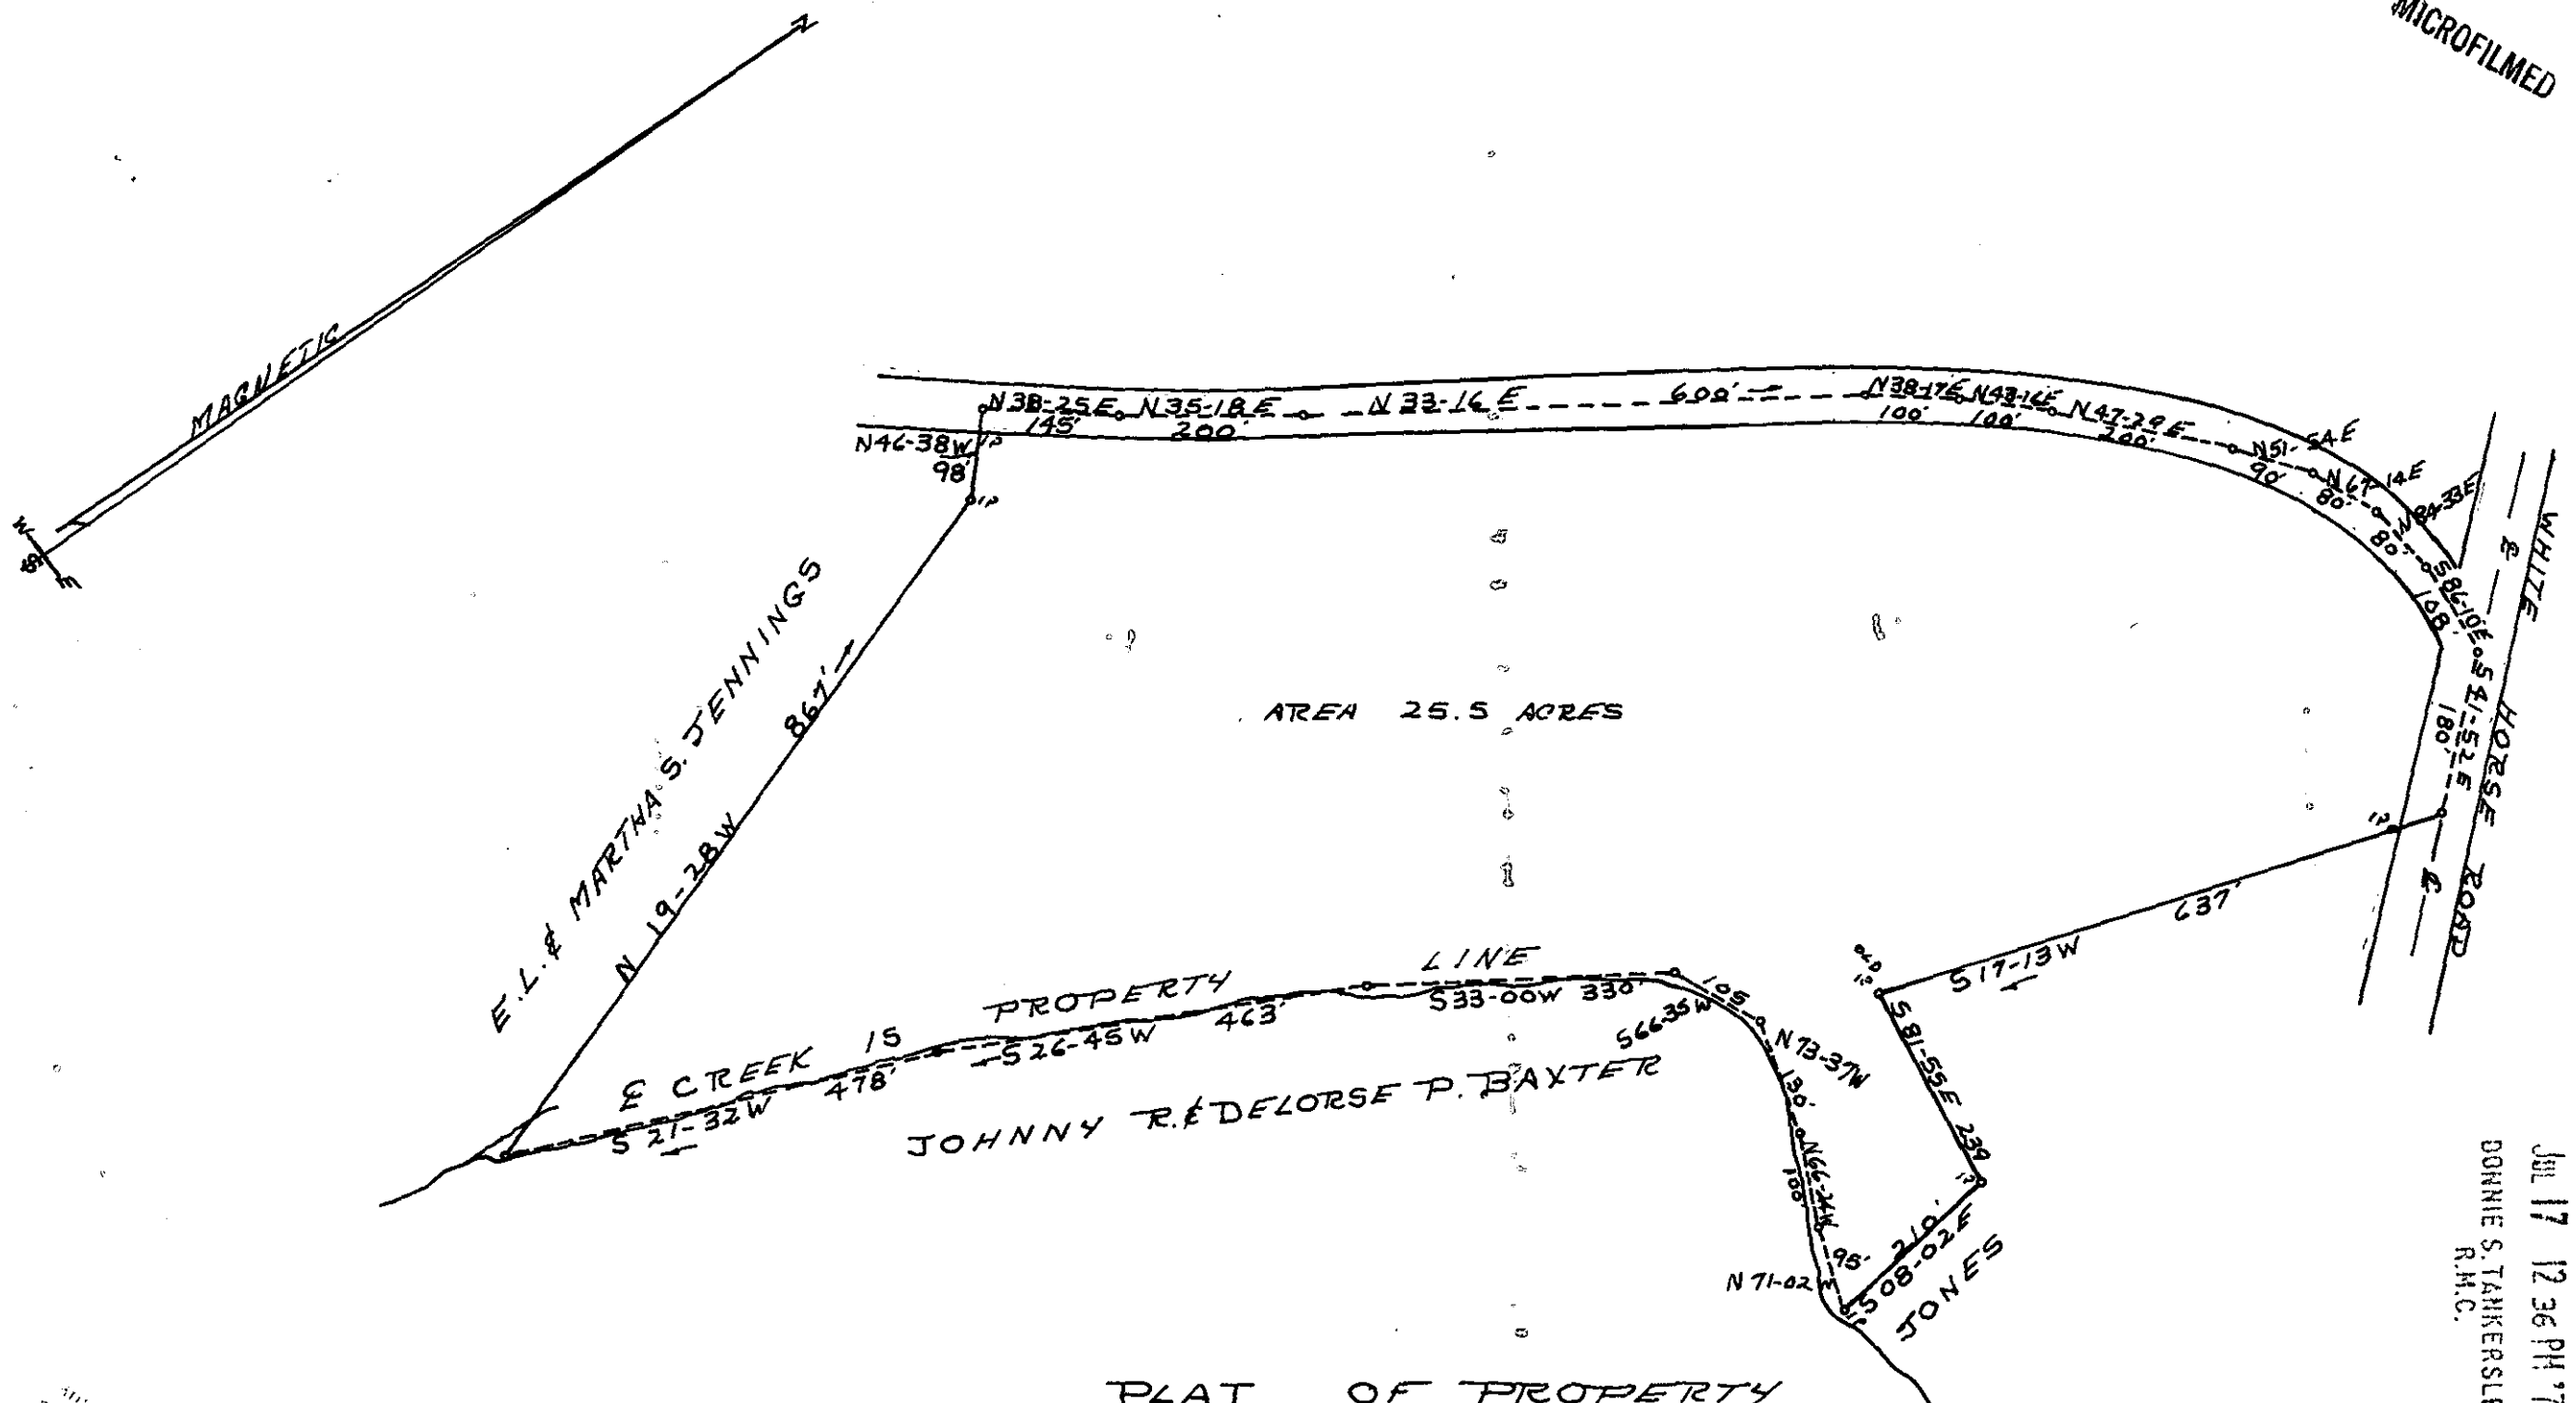

PLAT OF PROPERTY  
OF


McDONALD Mc CALL

BATES TOWNSHIP GREENVILLE CO.  
STATE OF SOUTH CAROLINA  
SCALE 1"=200' 6-10-74

FILED  
GREENVILLE CO. S.C.  
JUL 17 12 36 PM '74  
DONNIE S. TANKERSLEY  
R.M.C.

✓ 5H-8  
JUL 17 1974

SURVEYED & PLATTED  
BY  
CARL F. DUNCAN  
1636

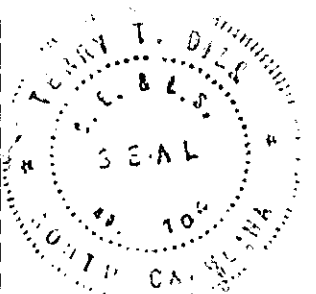

TERRY T. DILL  
REG. CE&LS.  
No. 104  
2 TAYLORS, S.C.