


RECORDING FEE
PAID \$ 2.00

MICROFILMED


FILED
GREENVILLE CO. S. C.
SEP 12 1 57 PM '74
DONNIE S. TANKERSLEY
R.M.C.

McKELVY ROAD

PROPERTY OF
T. B. DAYENHART

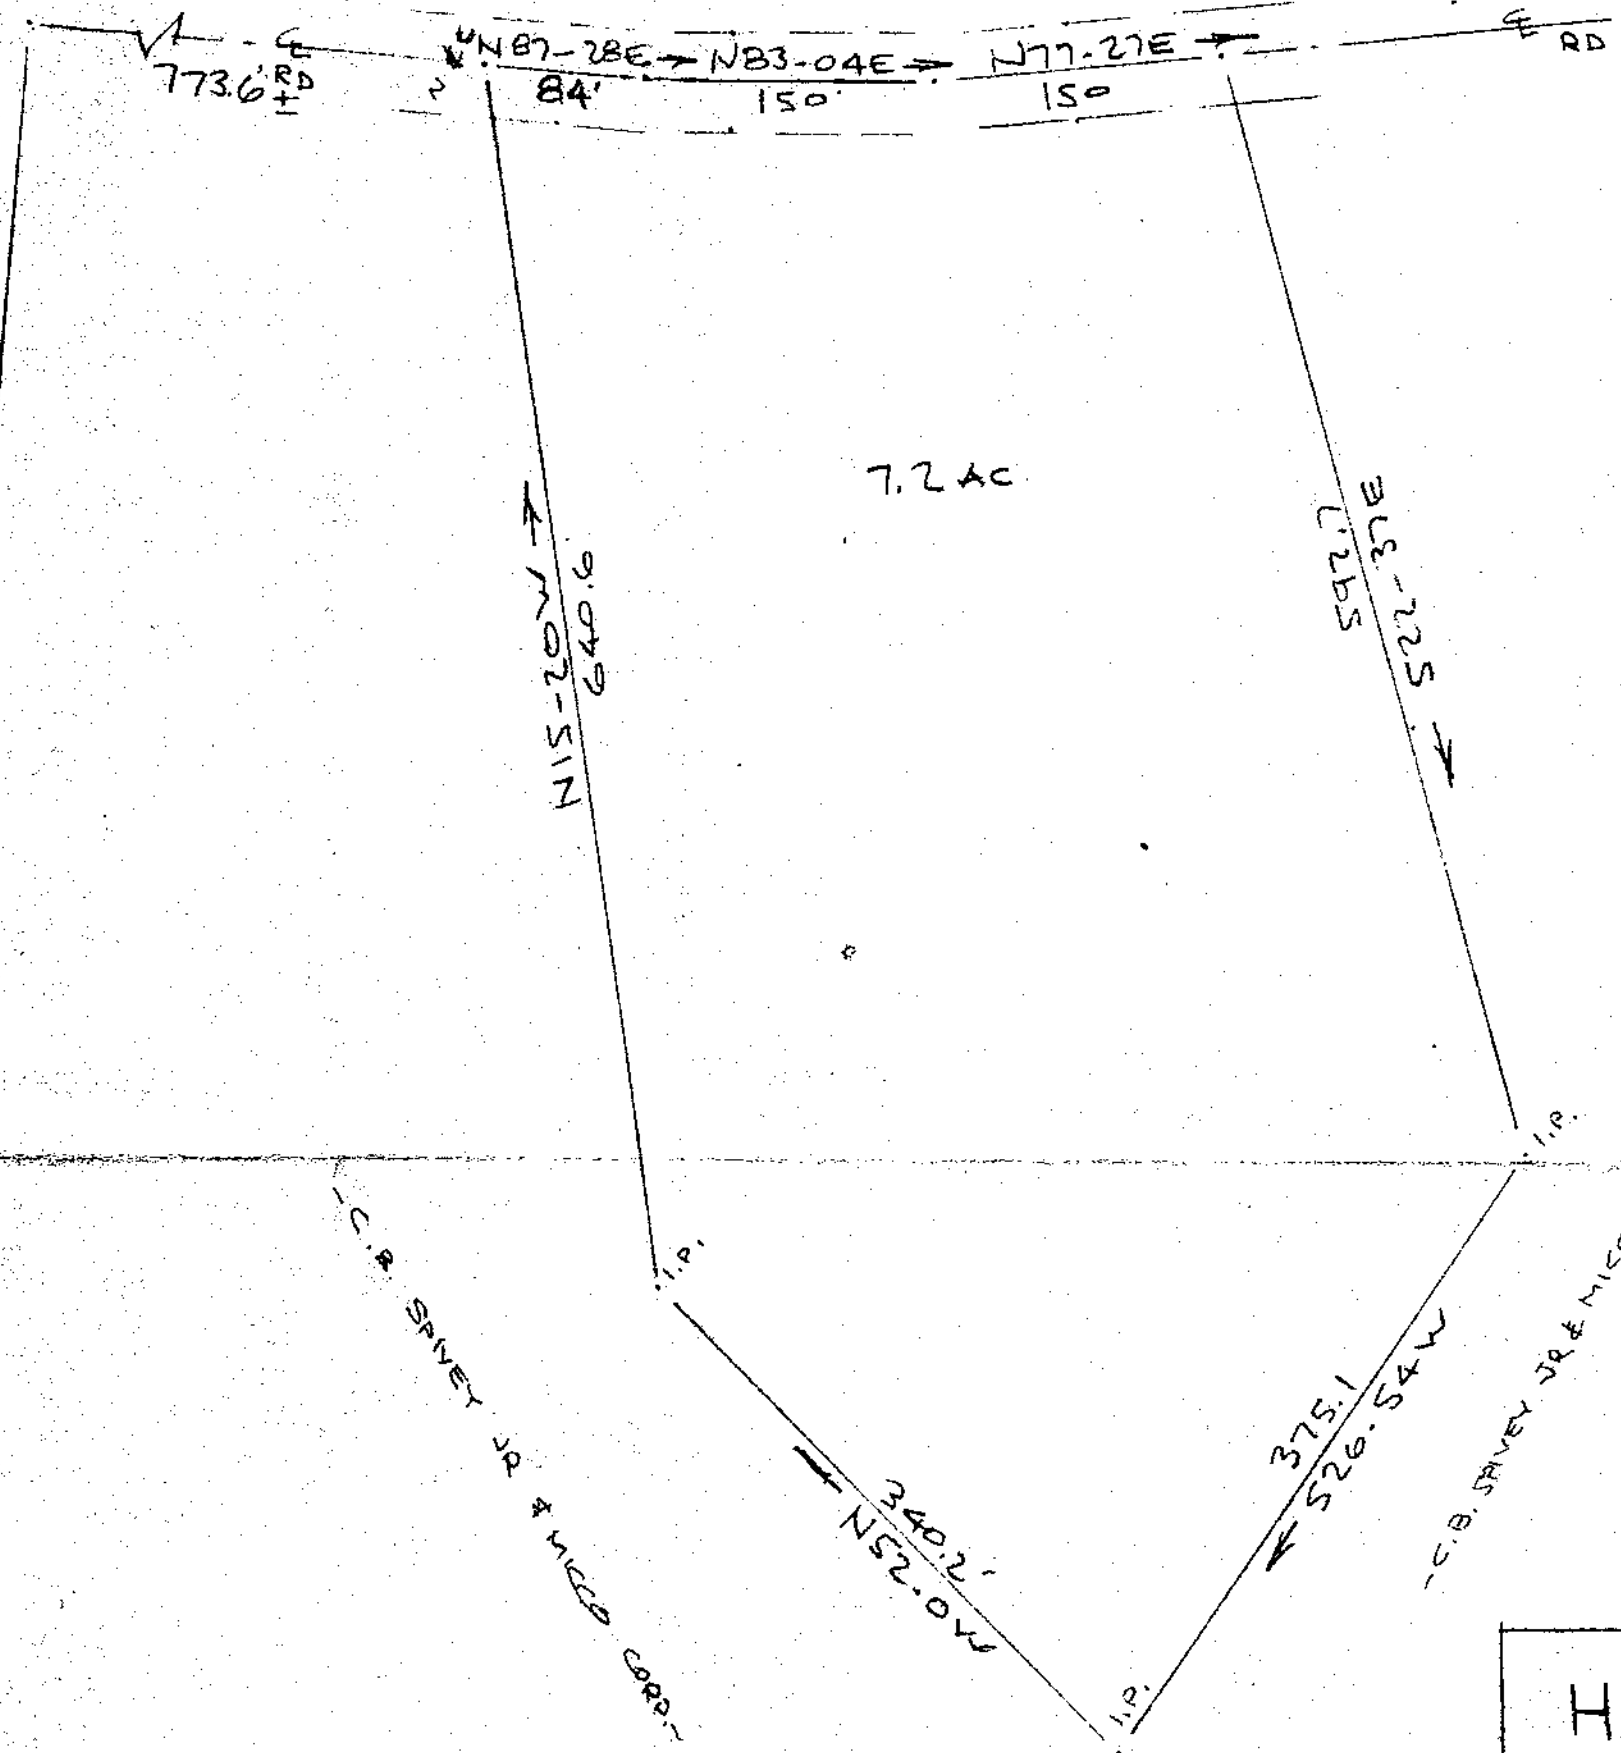

7.2 AC

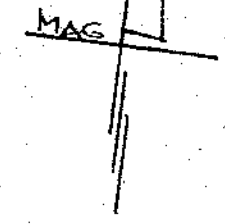

C.B. SPIVEY JR & MICO CORP.

C.B. SPIVEY JR & MICO CORP.

7052

V5H-31

SEP 12 1974



SURVEY FOR
HARRIETT J. SPIVEY

FORK SHOALS COMMUNITY
GREENVILLE COUNTY, S.C.
SCALE: 1/2"=100' 17 AUG 1974

CAROLINA SURVEYING CO
112 MAINLY ST.
GREENVILLE, S.C.