




FILED  
GREENVILLE CO. S.C.  
NOV 29 2 43 PM '74  
DONNIE S. TANNERSLEY  
R.M.C.

NOV 29 1974

LANIER REALTY CO.

J. CALHOUN EST.

A-  
77.4 AC

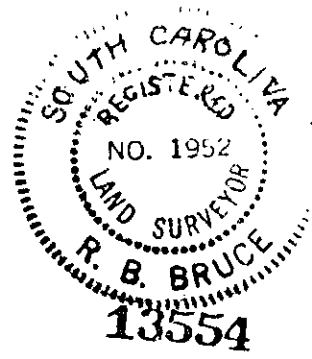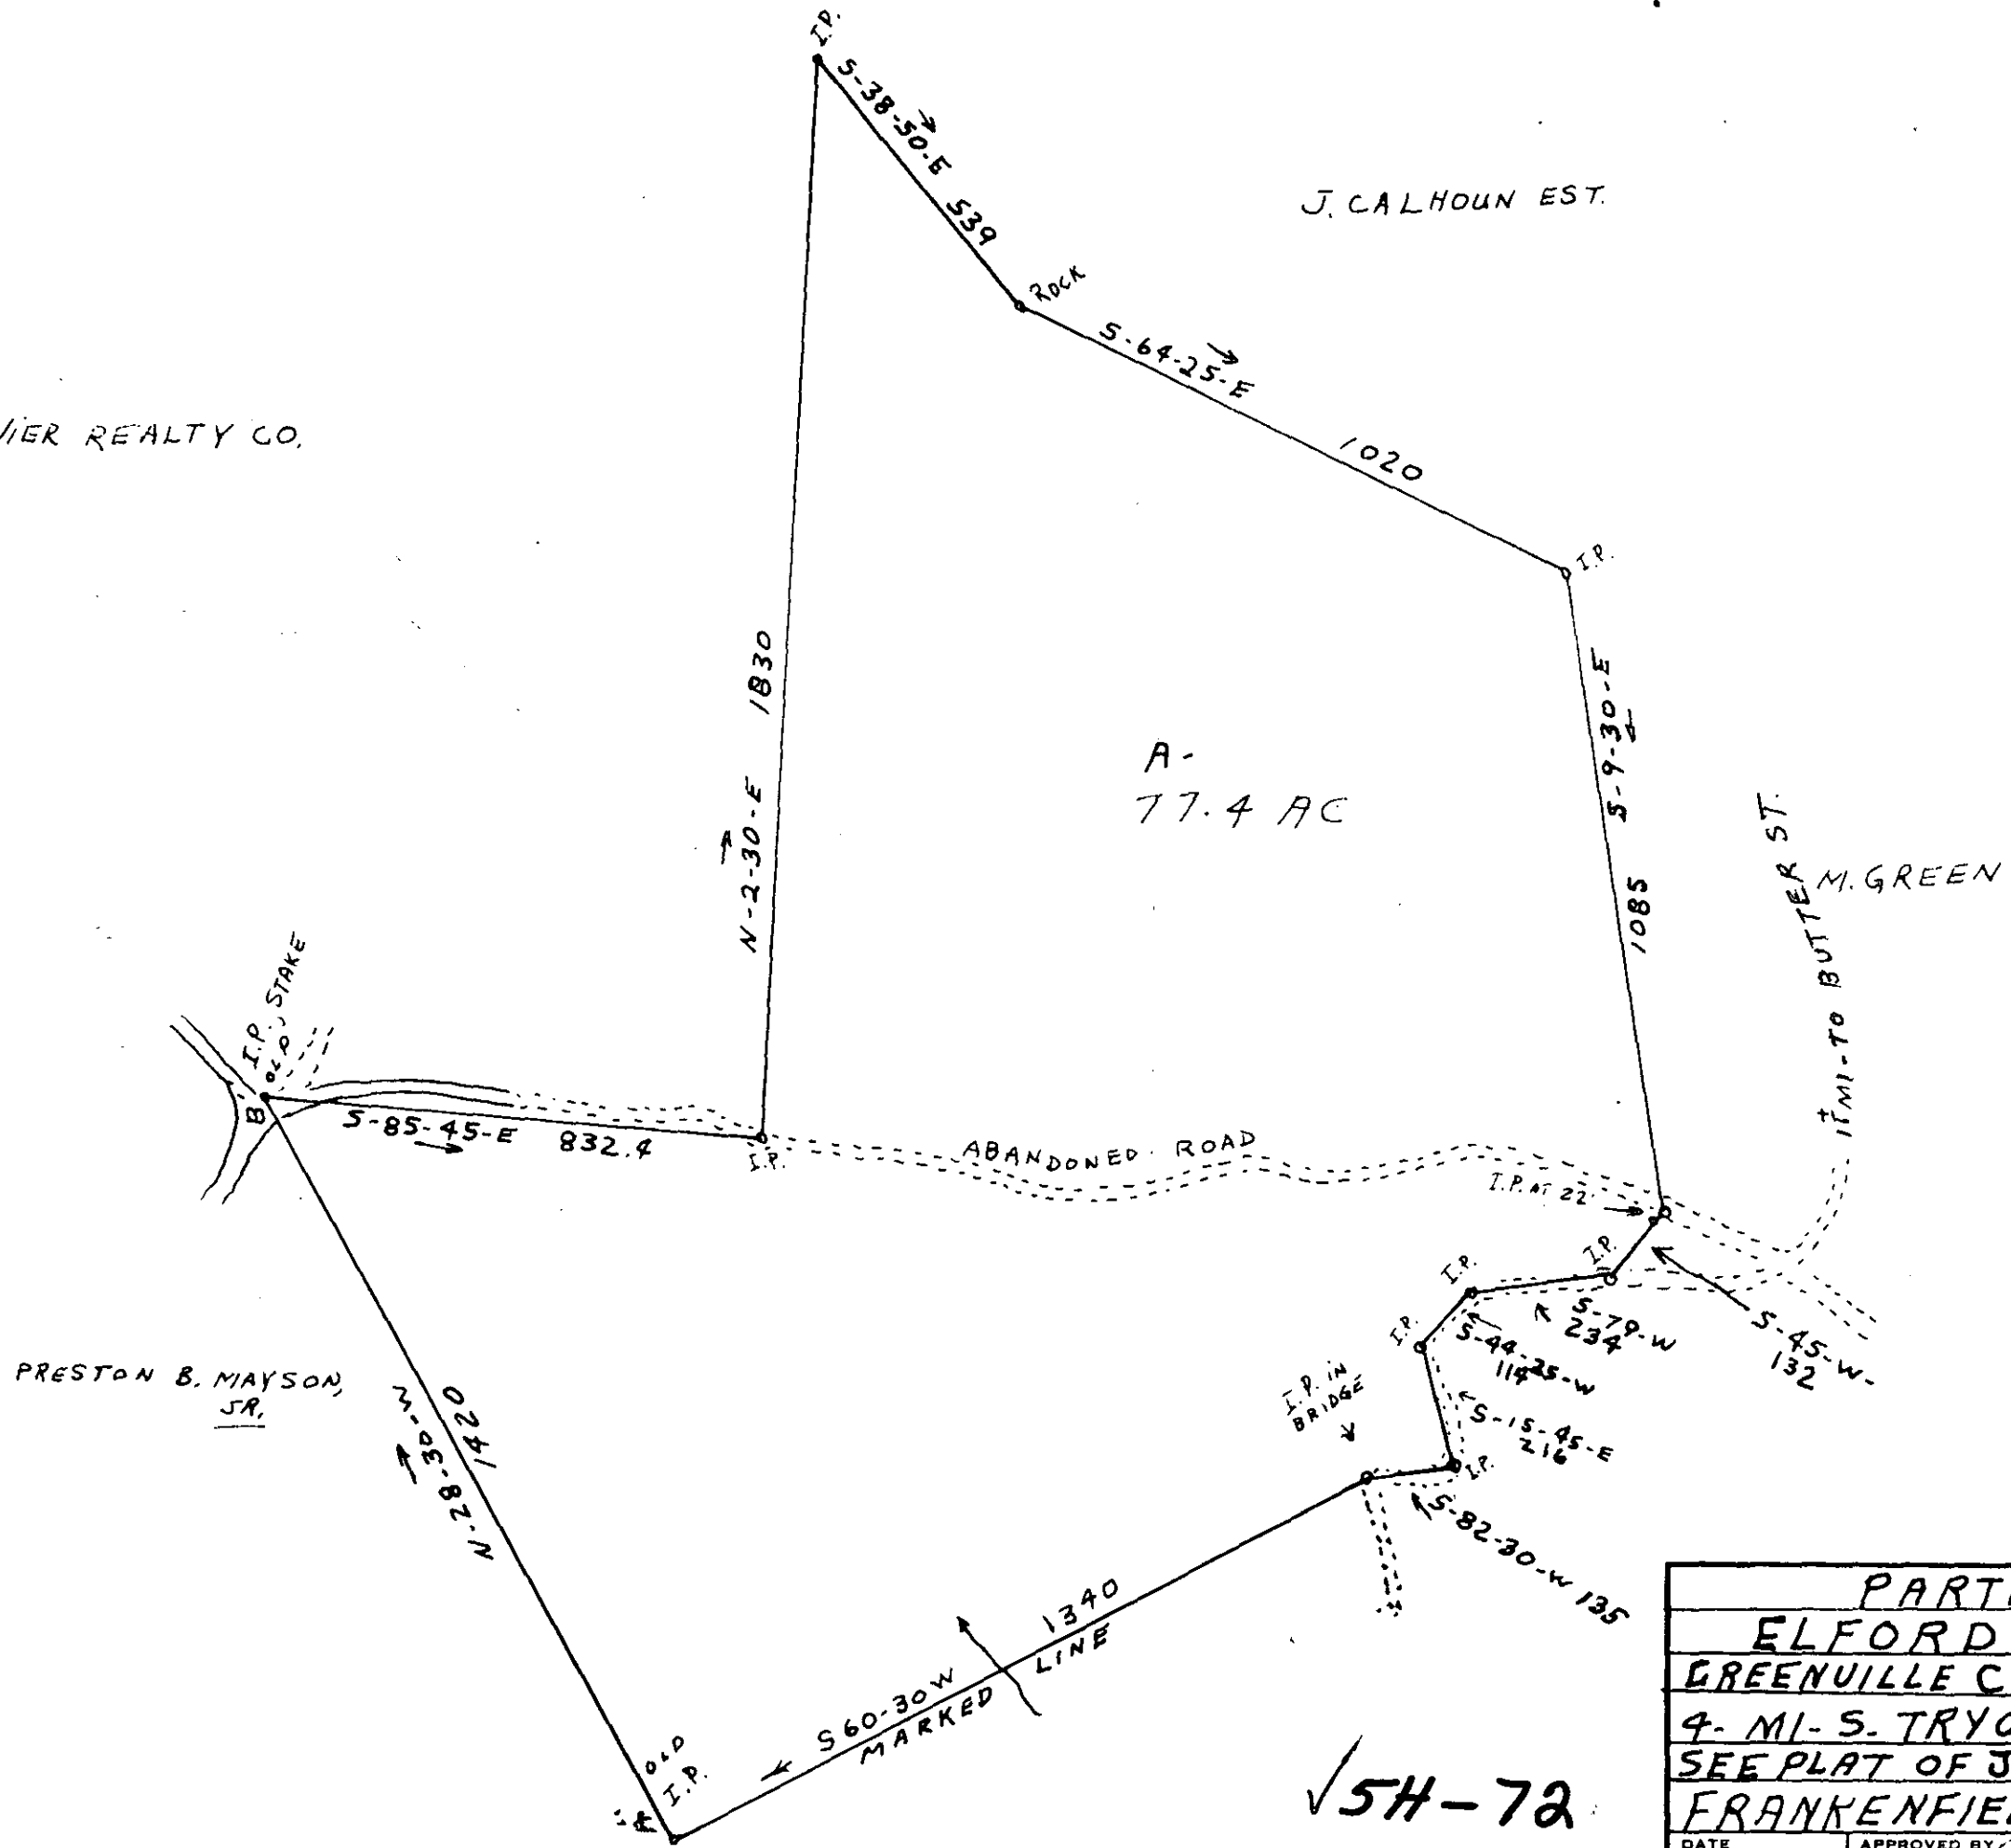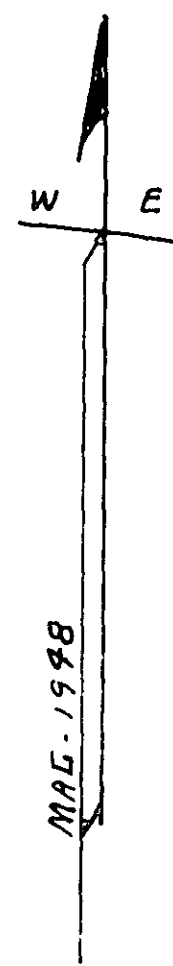

PARTIAL SURVEY FOR		
ELFORD M. MAYSON		
GREENVILLE CO. S.C.	SCALE	DRAWN BY
4 MI. S. TRYON NC.	1 1/2" = 300'	REVISED
SEE PLAT OF J.E. MORGAN EST. BY H.B.		
FRANKENFIELD - DEC. 13-19-48 - 11-12-1974		
DATE	APPROVED BY	DRAWING NUMBER
11-12-1974	CAROLINA SURVEYING MR. MANGY SP. GREENVILLE, S.C. R. B. BRUCE	H.L.S. # 1952

54-72

NOTE "A TO B" SURVEYED 11-12-1974