
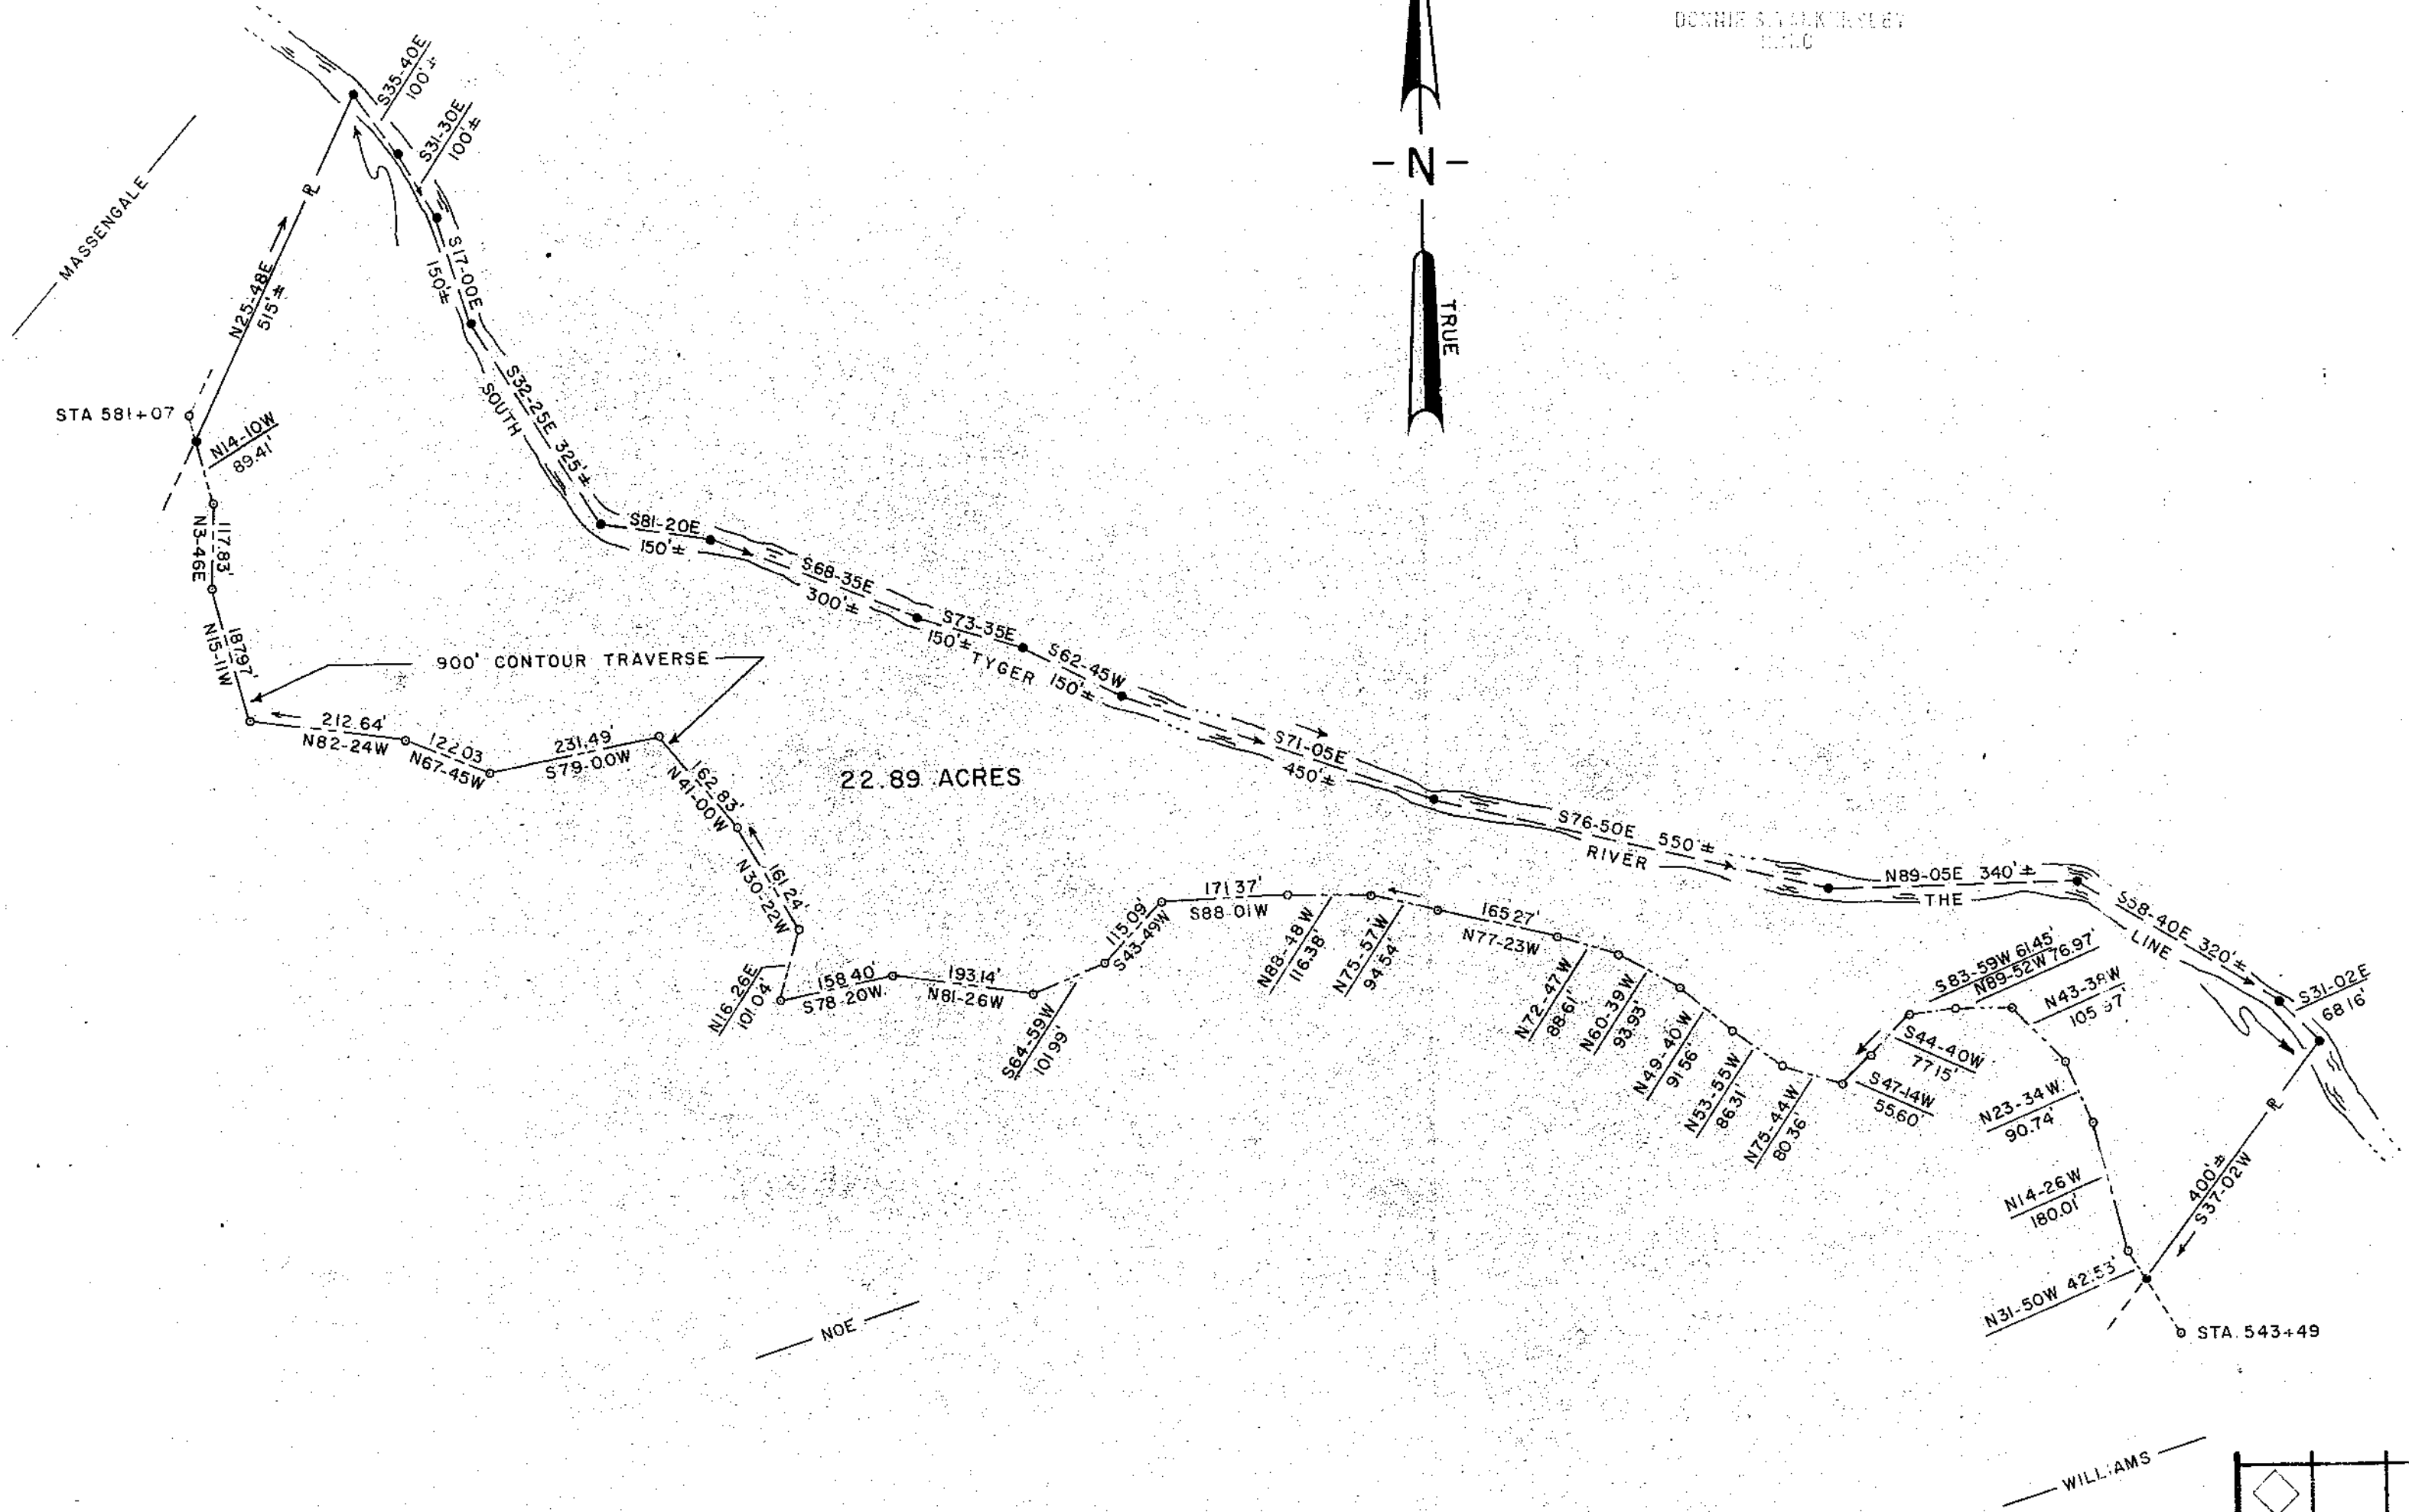


MICROFILMED

FILED
GREENVILLE CO. S. C.
Feb 27 9 15 AM '75
DONNIE S. WALKER SLEBY
S.E.C.

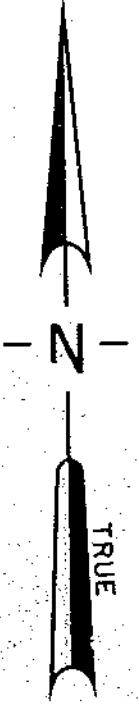

✓ 5-H-98

FEB 27 1975

RECORDING FEE
PAID \$ 2.00

LEGEND
R = PROPERTY LINE
o = OLD IRON PIN

REFERENCES
DEED BOOK 202-47
BLOCK BOOK 642.1-1-9

REV.	DATE	BY	DESCRIPTION	APP.
1	10-15-74	TMA	DISTANCE ON 900' TRAV. of WESTERN PROP LINE	FEB

REVISION

enwright associates
ENGINEERS
GREENVILLE, S.C.

FILE NO.	CLIENTS.	RETIRED
G.L.B.	G.C.P.W.	F.E.B.
DRAWN.	DESIGN.	CHECK.

GREER COMMISSION OF PUBLIC WORKS
LAKE JOHN A. ROBINSON
PROPERTY OF **19988**
EVA McMILLIAN NOE
LOCATED NEAR GREER
GREENVILLE CO., SOUTH CAROLINA

DATE	10-4-74	SCALE	1"=200 FEET	DWG NO.	71523-32
------	---------	-------	-------------	---------	----------

✓ 5H-98