


MICROFILMED

FILED
GREENVILLE CO. S. C.
AUG 30 2 05 PM '74
DONNIE S. TANKERSLEY
R.M.C.

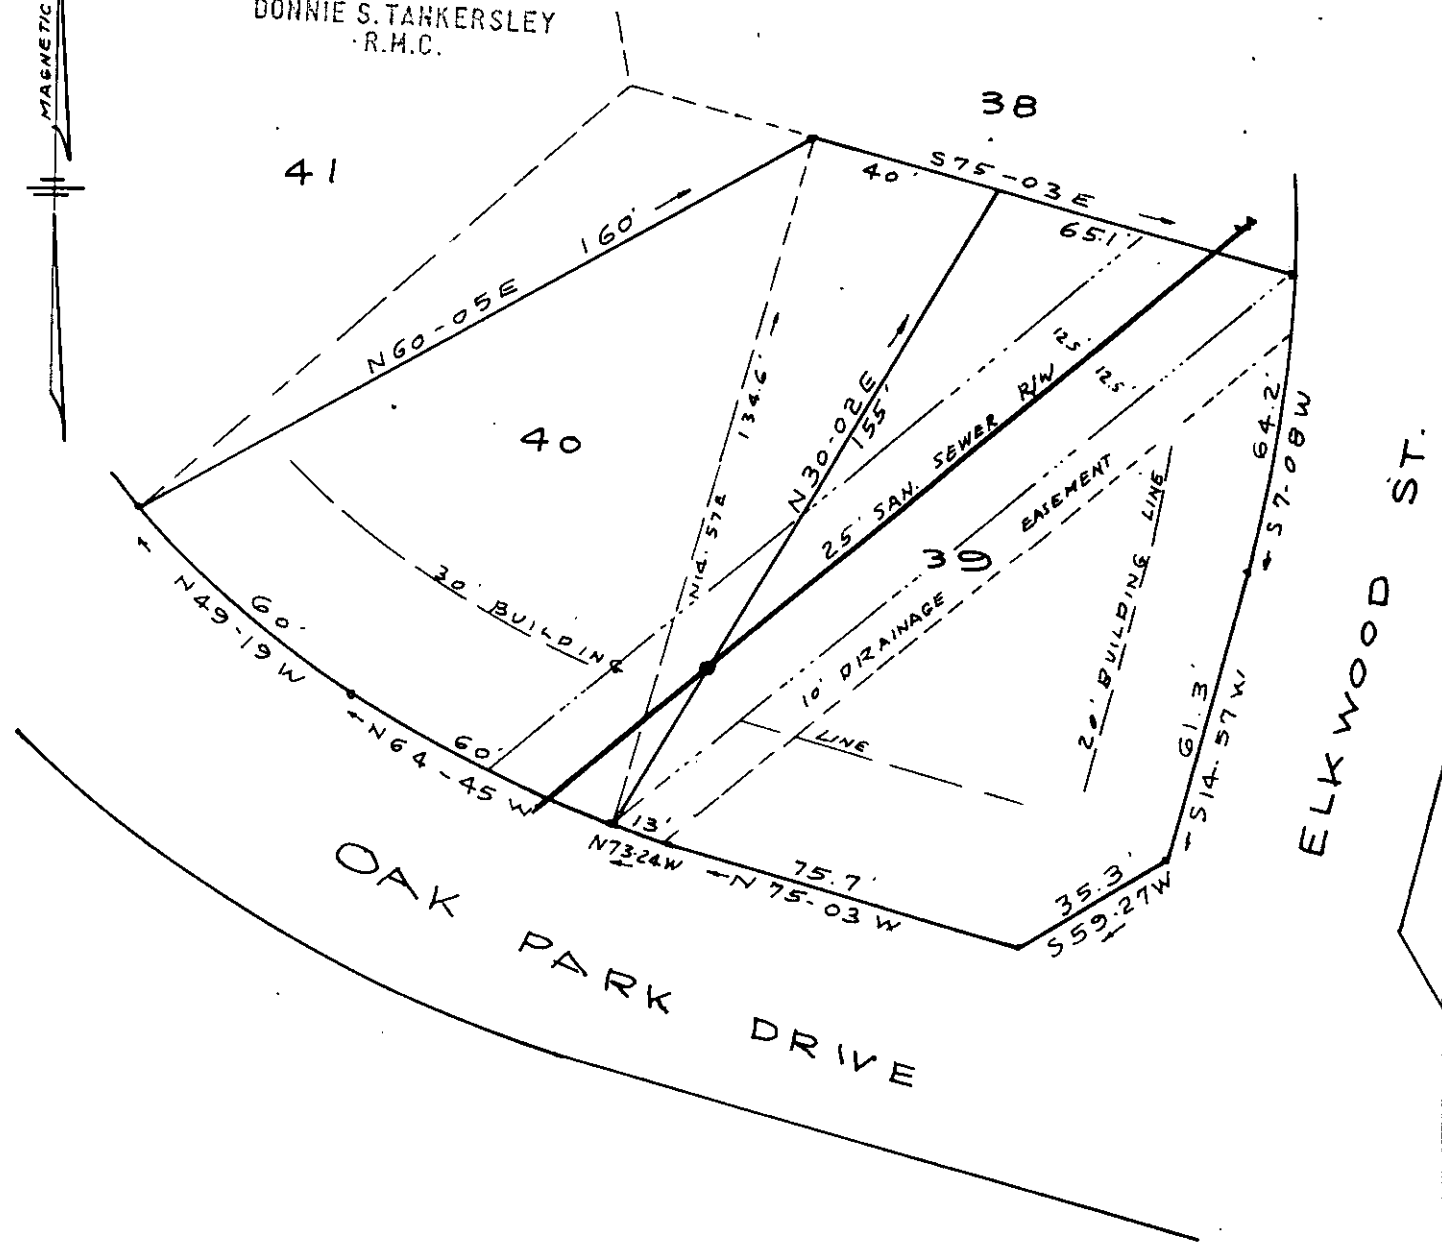

REVISED PLAT OF LOTS 39 & 40

PARK WOOD

MAULDIN, GREENVILLE, CO. S. C.


SCALE 1" = 40'

MAY 14, 1974

AUG 30 1974

✓ 5-1-7

6029

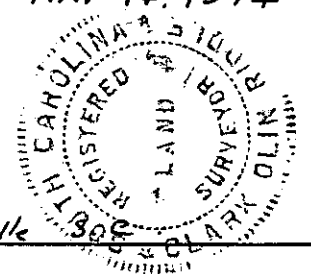

RECORDING FEE
PAID \$ 1.00

C. O. RIDDLE - Reg. L.S. 1347, Greenville