
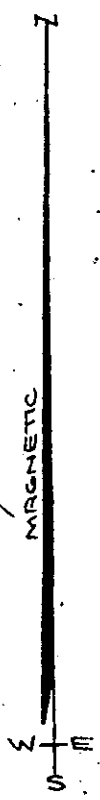


MICROFILMED

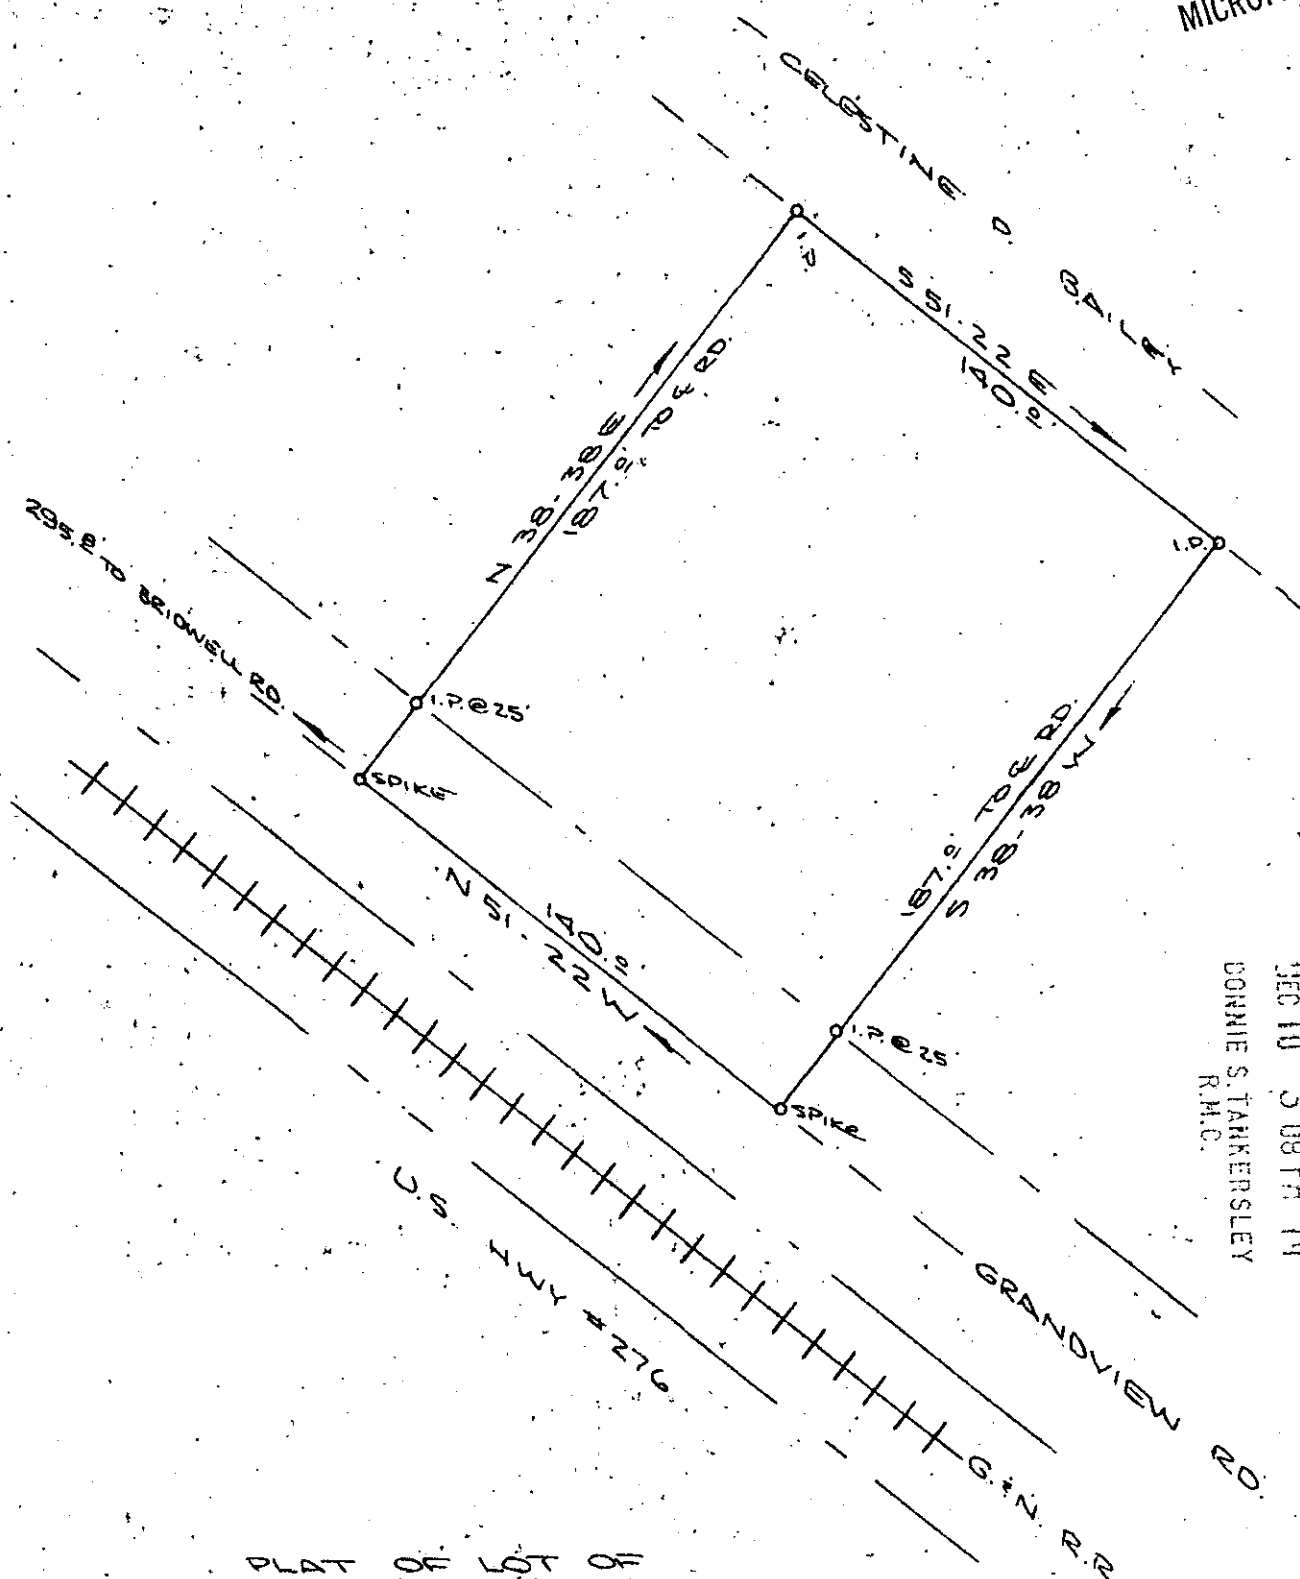

FILED
 GREENVILLE CO. S.C.
 DEC 10 3 08 PM '74
 DONNIE S. TANKERSLEY
 R.M.C.

PLAT OF LOT OF
 JAMES M. & JOSEPHINE T. JONES
 NORTH OF TRAVELERS REST GREENVILLE CO.
 SOUTH CAROLINA
 NOVEMBER 20, 1974

SOUTH CAROLINA
 REGISTRY OF DEEDS
 & MORTGAGES
 CLERK'S OFFICE
 15 S. MAIN ST.
 TRAVELERS REST, S.C.

5-I-142

RECORDING FEE
 PAID \$ 1.00

WILLIAMS, JR. R.L.S. #3979
 TRAVELERS REST, S.C.

DEC 10 1974

SCALE 1" = 50'

14274