


MICROFILMED

FOR DEDICATION OF ROADS SEE  
DEDICATION BOOK / PAGE 195

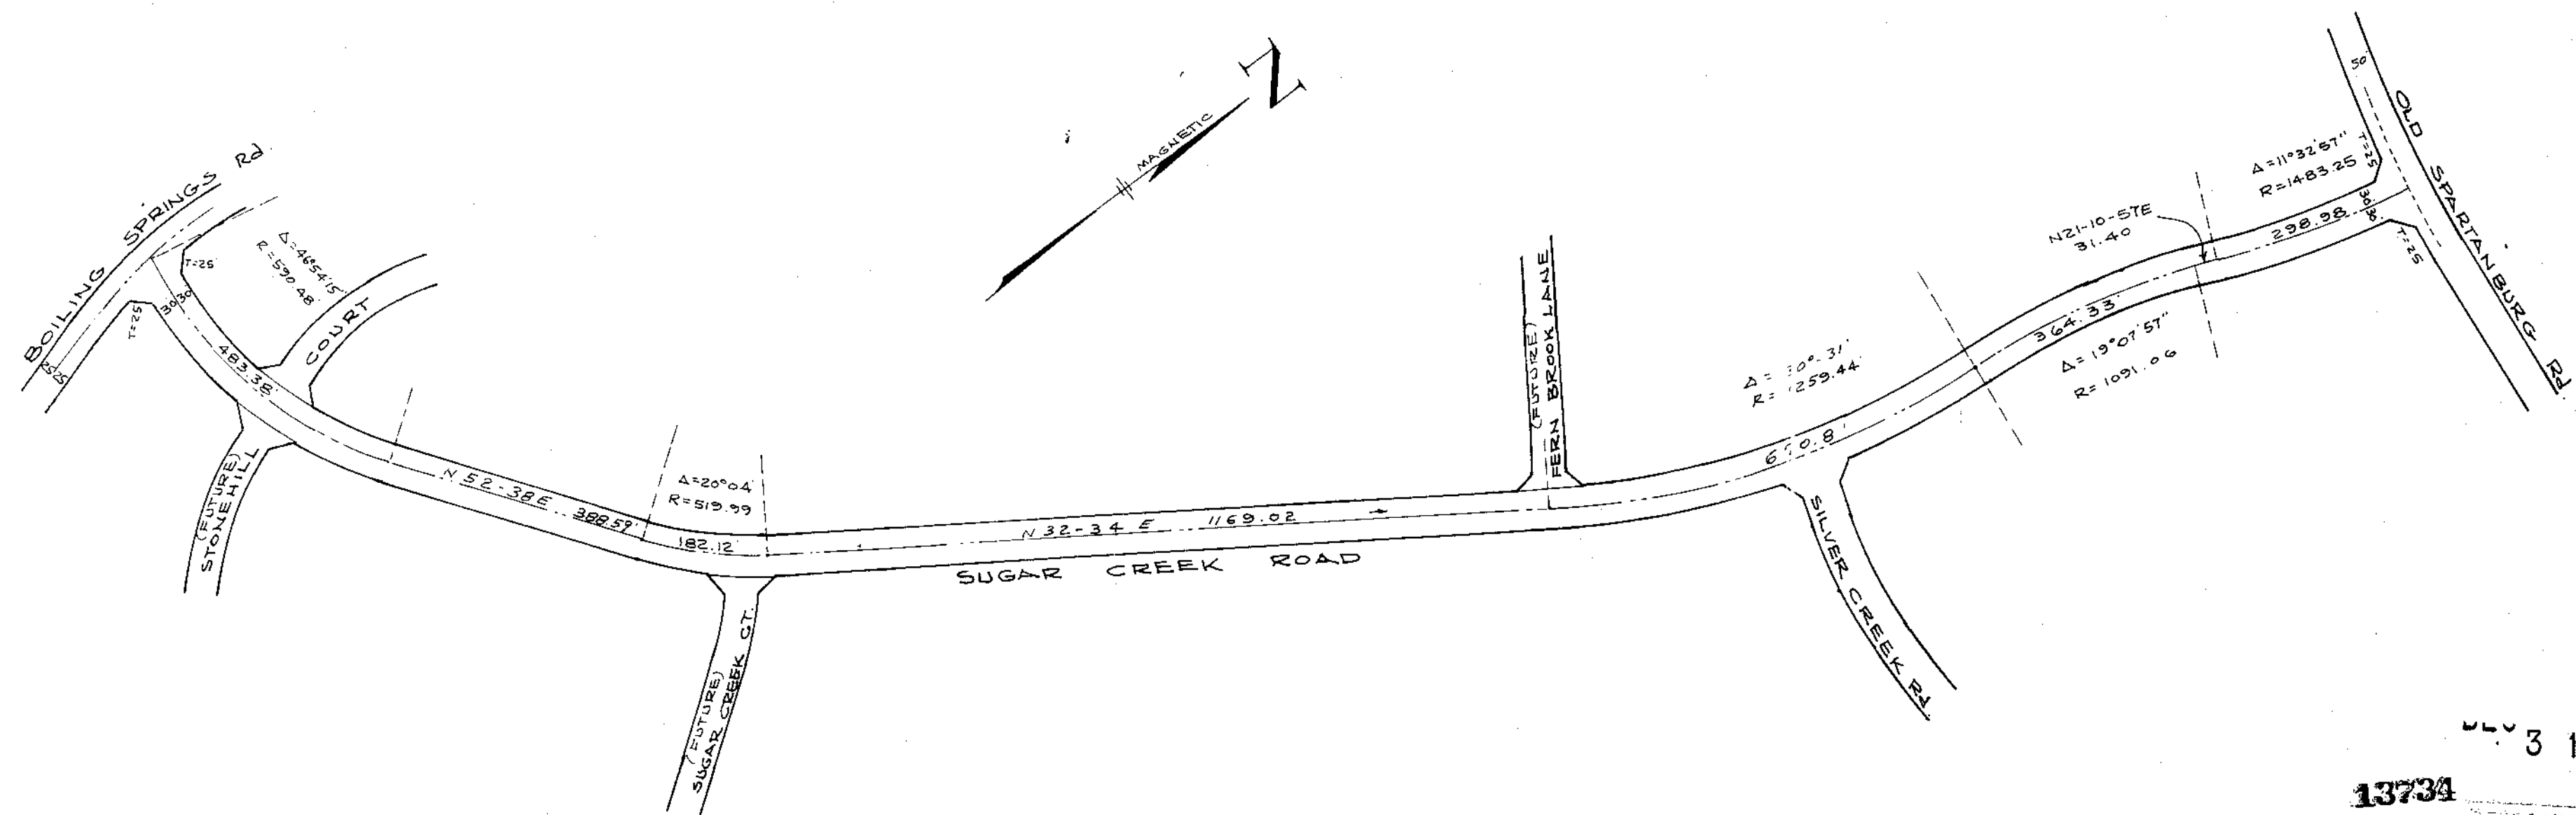

FILED  
GREENVILLE, S.C.  
DEC 3 11 22 AM '74  
DONNIE S. TANKERSLEY  
R.M.C.

A PORTION OF SUGAR CREEK ROAD  
WAS RECORDED IN PLAT BOOK 4R,  
PAGE 85-86 ON July 29, 1974.

✓ 5J-2

THIS PLAT IS NOT A SUBDIVISION  
AS DEFINED BY THE GREENVILLE  
COUNTY SUBDIVISION REGULATIONS.  
*Clara J. ...*  
12/3/74  
Chairman, Secretary, or Director of  
Greenville County Planning Commission

CENTER LINE SURVEY OF  
SUGAR CREEK ROAD  
GREENVILLE, CO. S.C.  
SCALE 1"=200' NOV. 11, 1974  
C.O. RIDDLE REG. S.C. LS. NO. 1347

DEC 3 1974  
13734  
RECORDING FEE  
\$3.00

