


FILED  
 GREENVILLE CO. S. C.  
 MAY 10 1975  
 KERRIT T. GOULD  
 R.L.S.

McCARTER

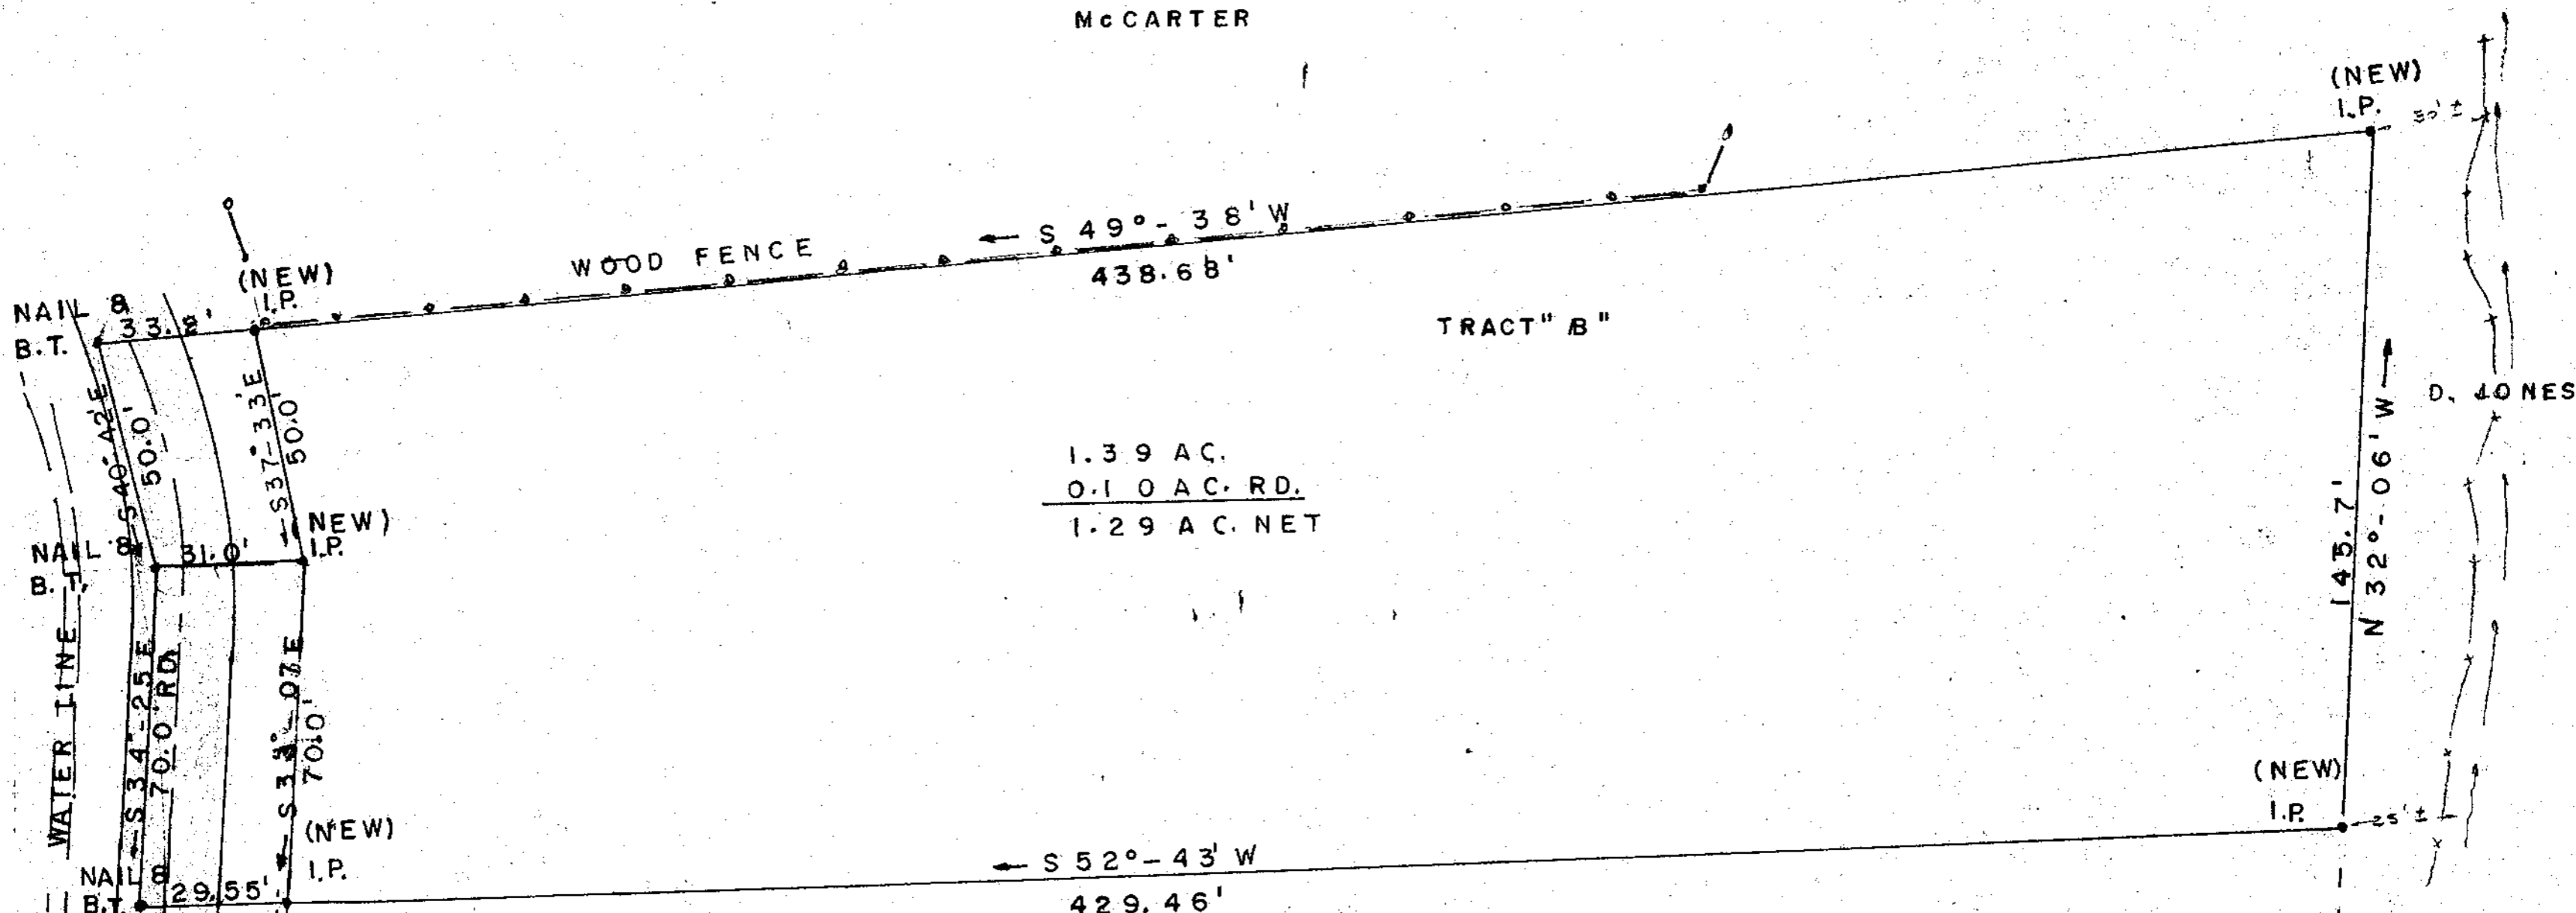


K. W. PITMAN

PROPERTY  
OF  
KENNETH W. PITMAN  
 TAYLORS, S.C.  
 CHICKSPRINGS, TOWNSHIP

✓ 5-J-34  
 MAY 5 1975

RECORDING FEE  
 PAID \$ 3.00

25613  
 RESURVEYED 4/22/75  
 Kermit T. Gould  
 KERMIT T. GOULD  
 R. L. S. NO. 4035

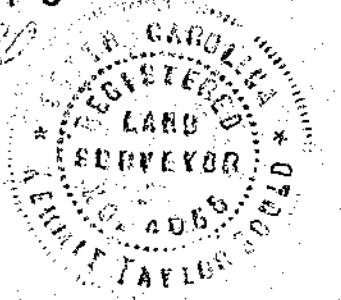

SCALE: 1" = 30'

50' R/W PER COUNTY SUPERVISOR OFFICE  
 4-7-75

MICROFILMED