


FILED
GREENVILLE, CO. S. C.


DEC 27 9 41 AM '74

DONNIE S. TANKERSLEY
R.H.C.

MICROFILMED

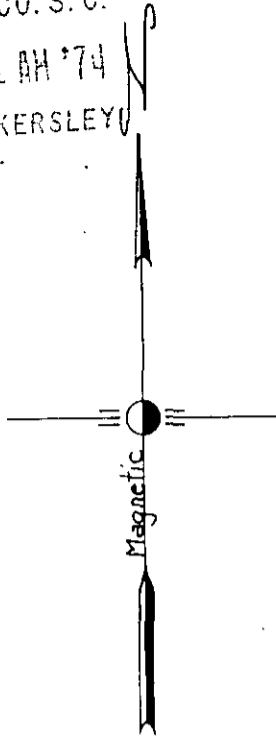

NOTE: Information taken from plat
recorded in Plat Book TT, Page 199,
also Plat of M.L. Cox Property by
H.S. Brockman Oct. 12, 1939.

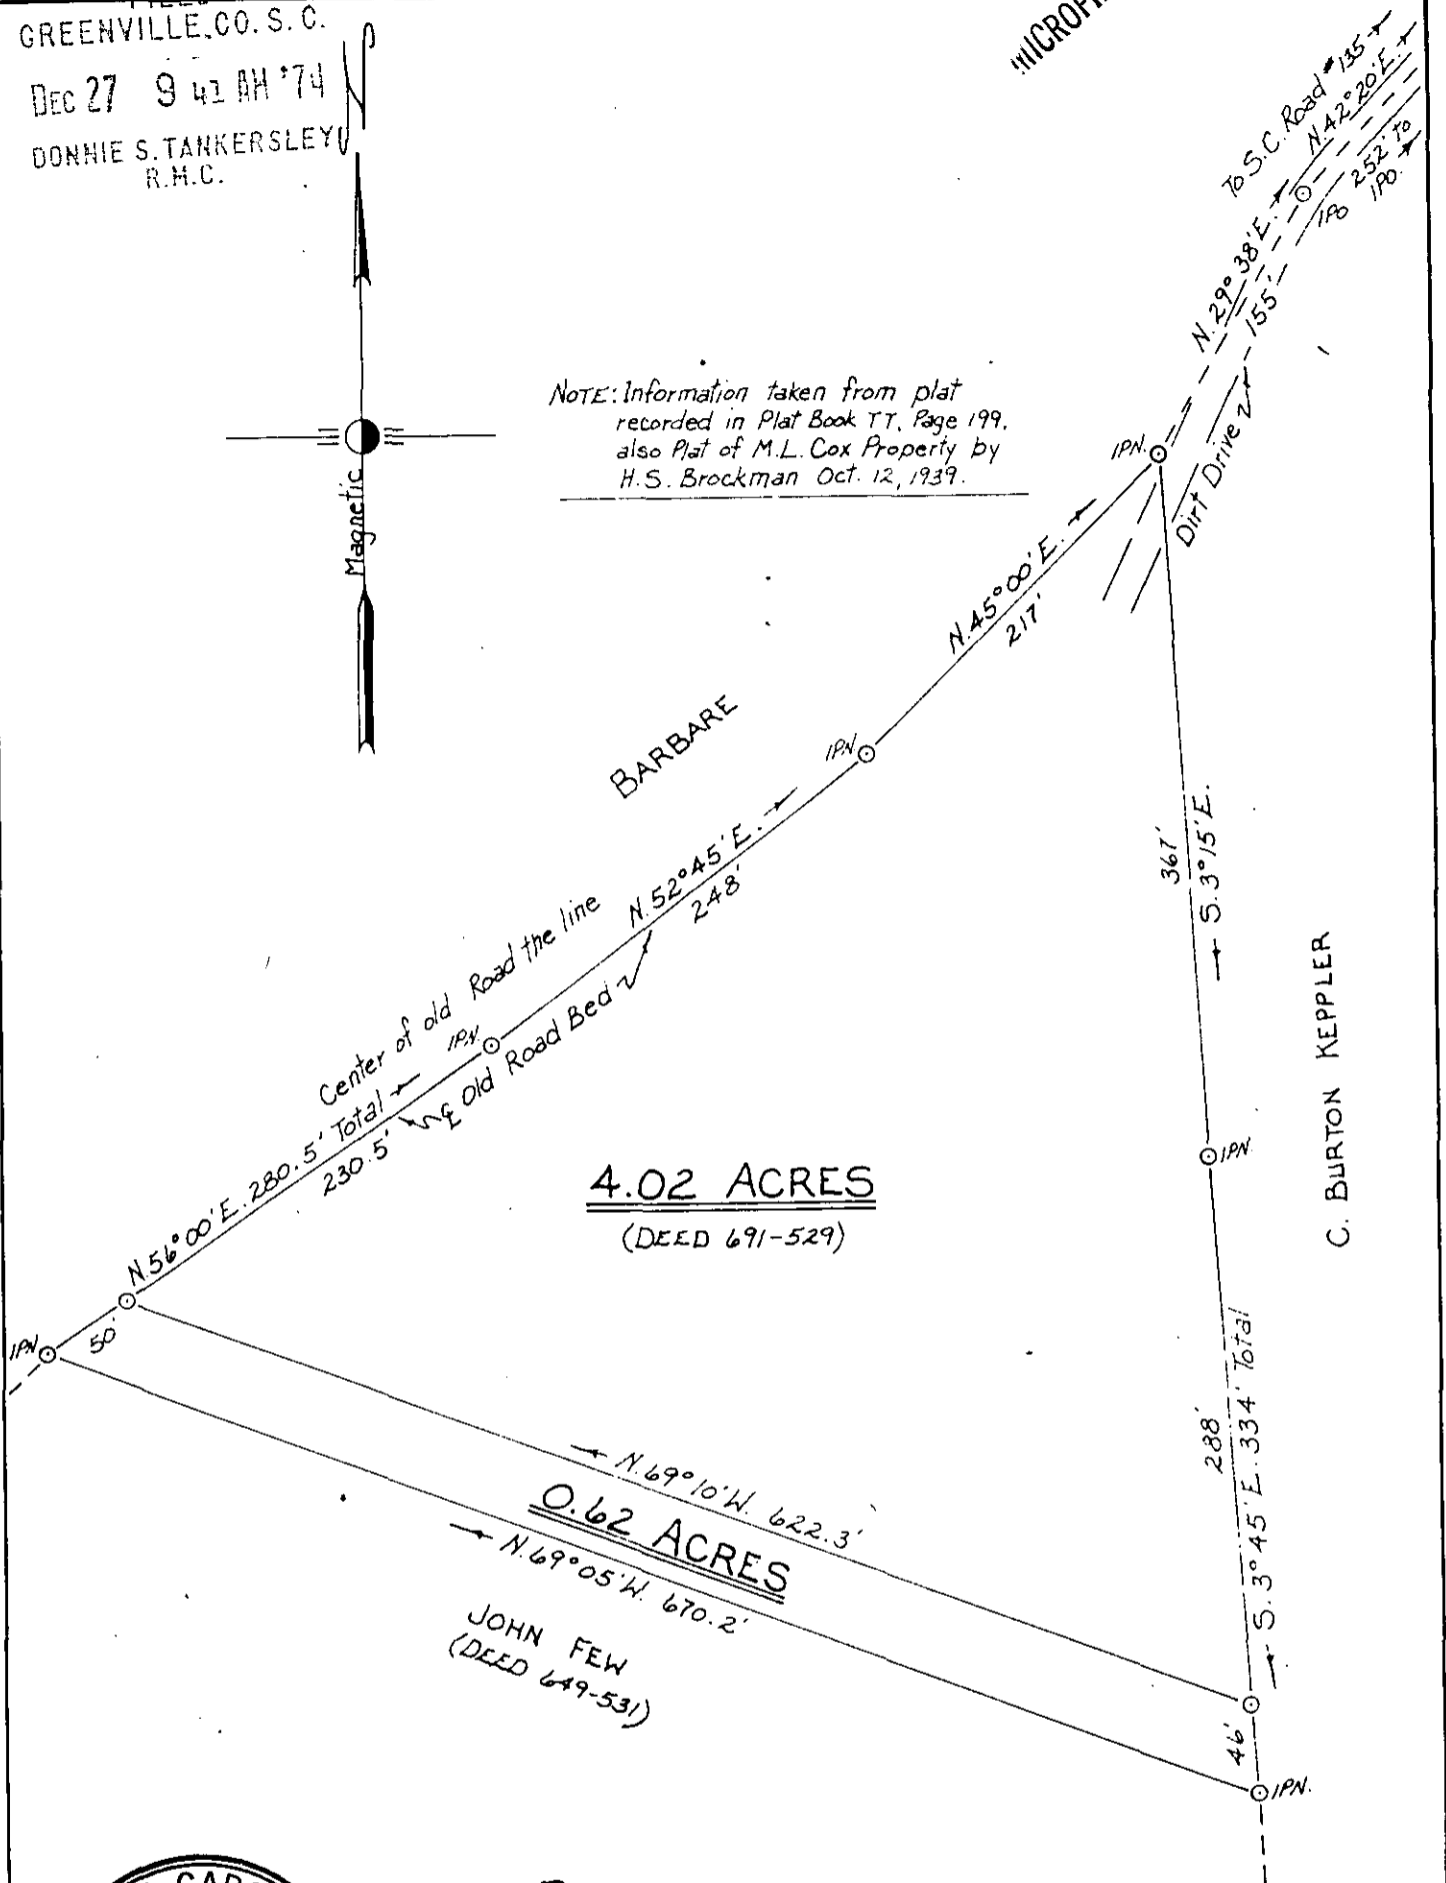

4.02 ACRES
(DEED 691-529)

0.62 ACRES

JOHN FEW
(DEED 649-531)

C. BURTON KEPPLER



PROPERTY OF
W. P. TURNER

Located near Washington Baptist Church

GREENVILLE COUNTY

SOUTH CAROLINA

SCALE: 1" = 100 FEET

DEC. 20, 1974

DEC 27 1974

Tri-State Surveyors
109 Few Street
Greer, S. C. 29651

✓ 5K-15

15445

RECORDING FEE
PAID \$ / .00