



B-186

MICROFILMED

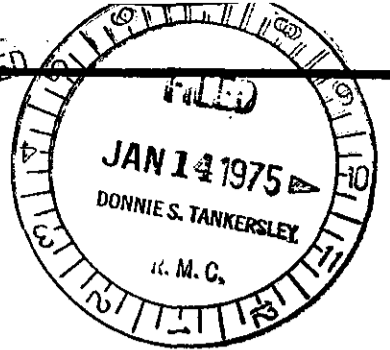


STUBBEFIELD

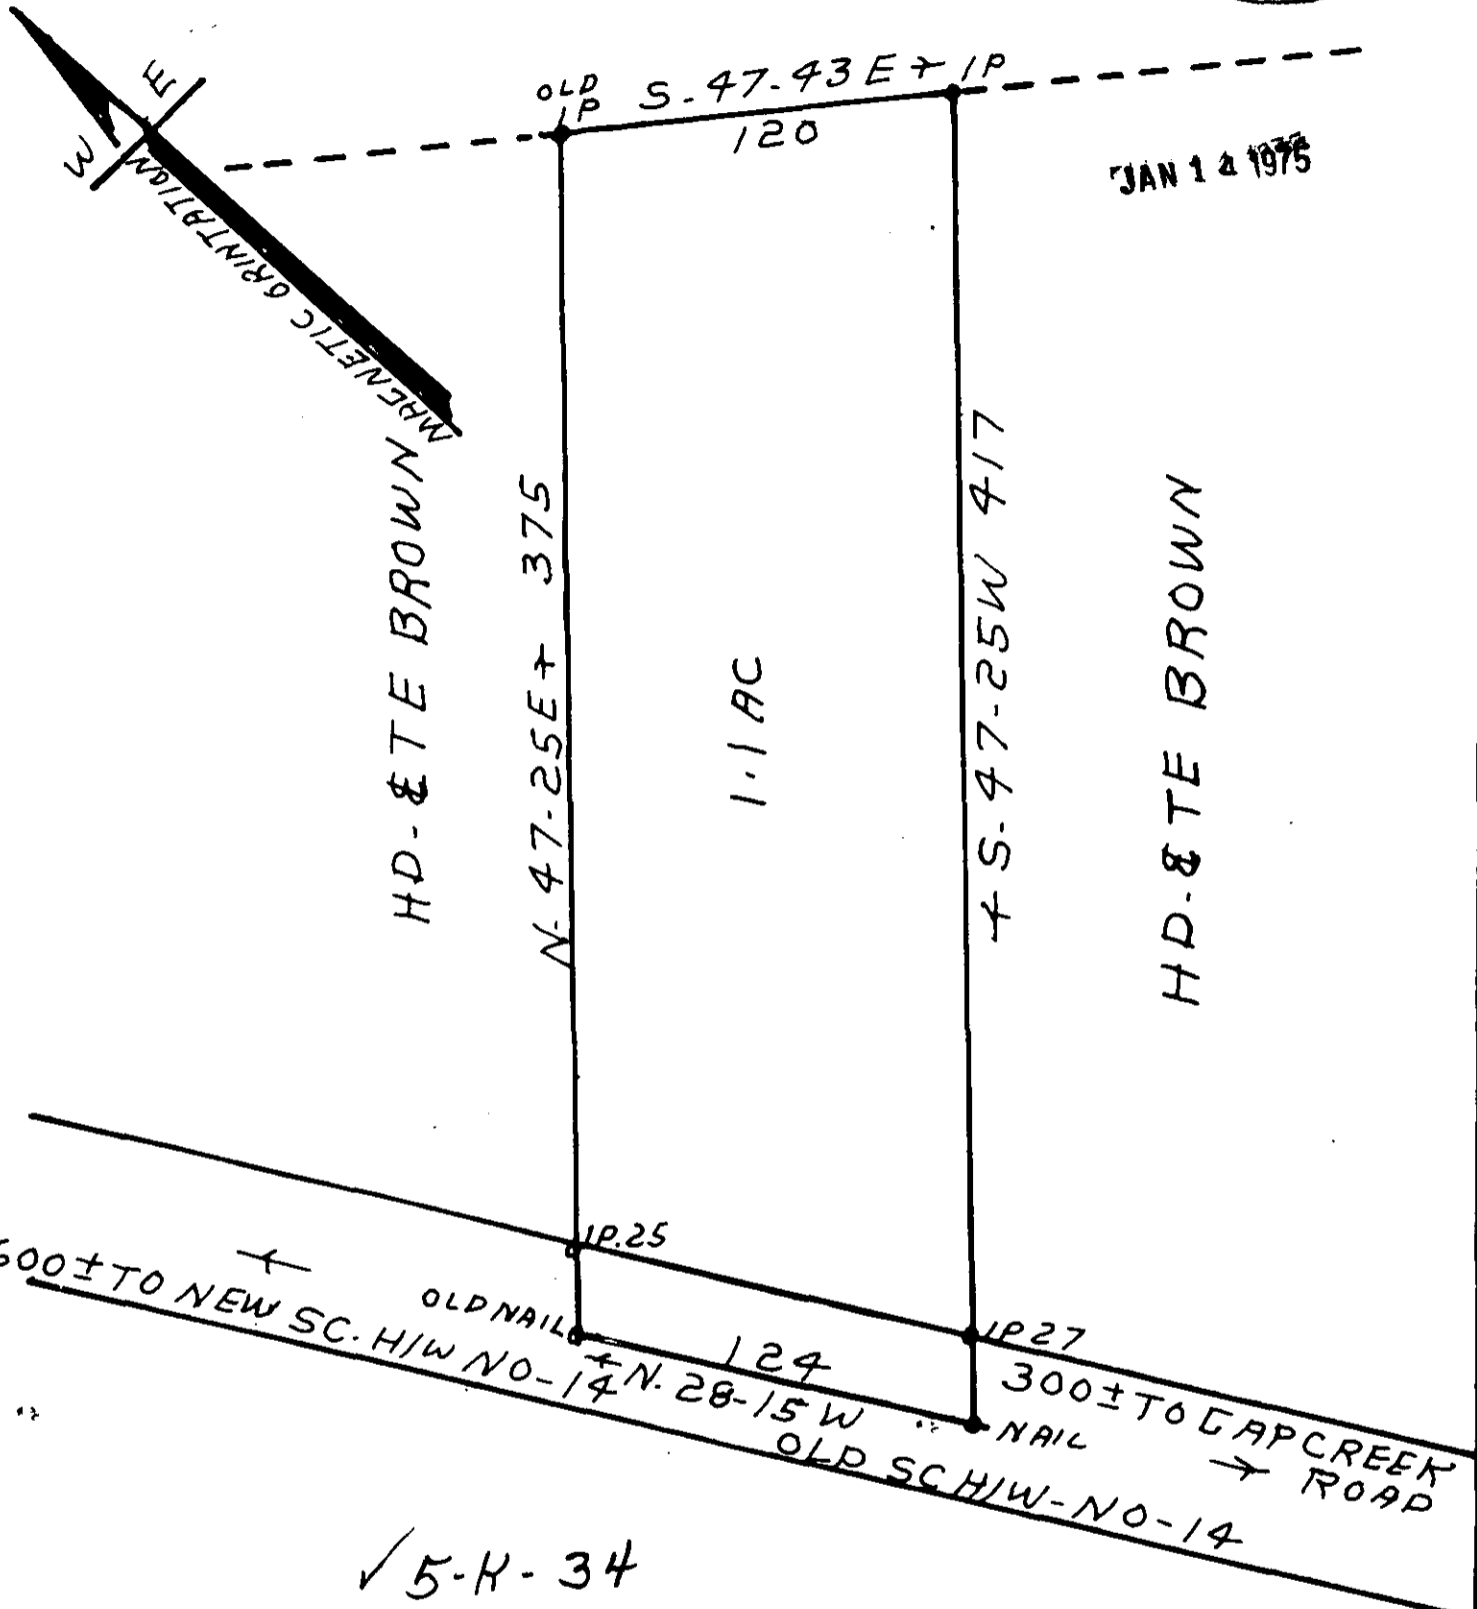

✓ 5-K-34

RECORDING FEE PAID \$ 1.00

SURVEY FOR
 H.D. & T.E. BROWN
 GREENVILLE COUNTY S.C.
 4-MI - N. GREER S.C.
 SEE PLAT FOR J.R. PONDER EST.
 BY H.S. BROCKMAN OCT. 23. 1972
 SCALE 1"=60' - 9-11-1974
 FIELD S.D. ATKINS

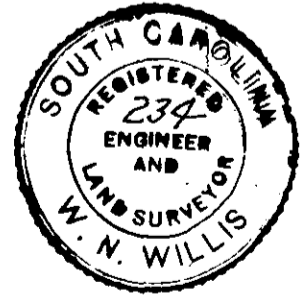

16697

W.N. WILLIS ENG. SPARTANBURG SC