
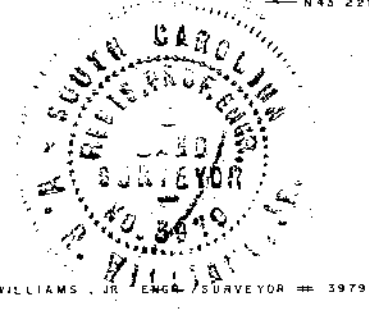
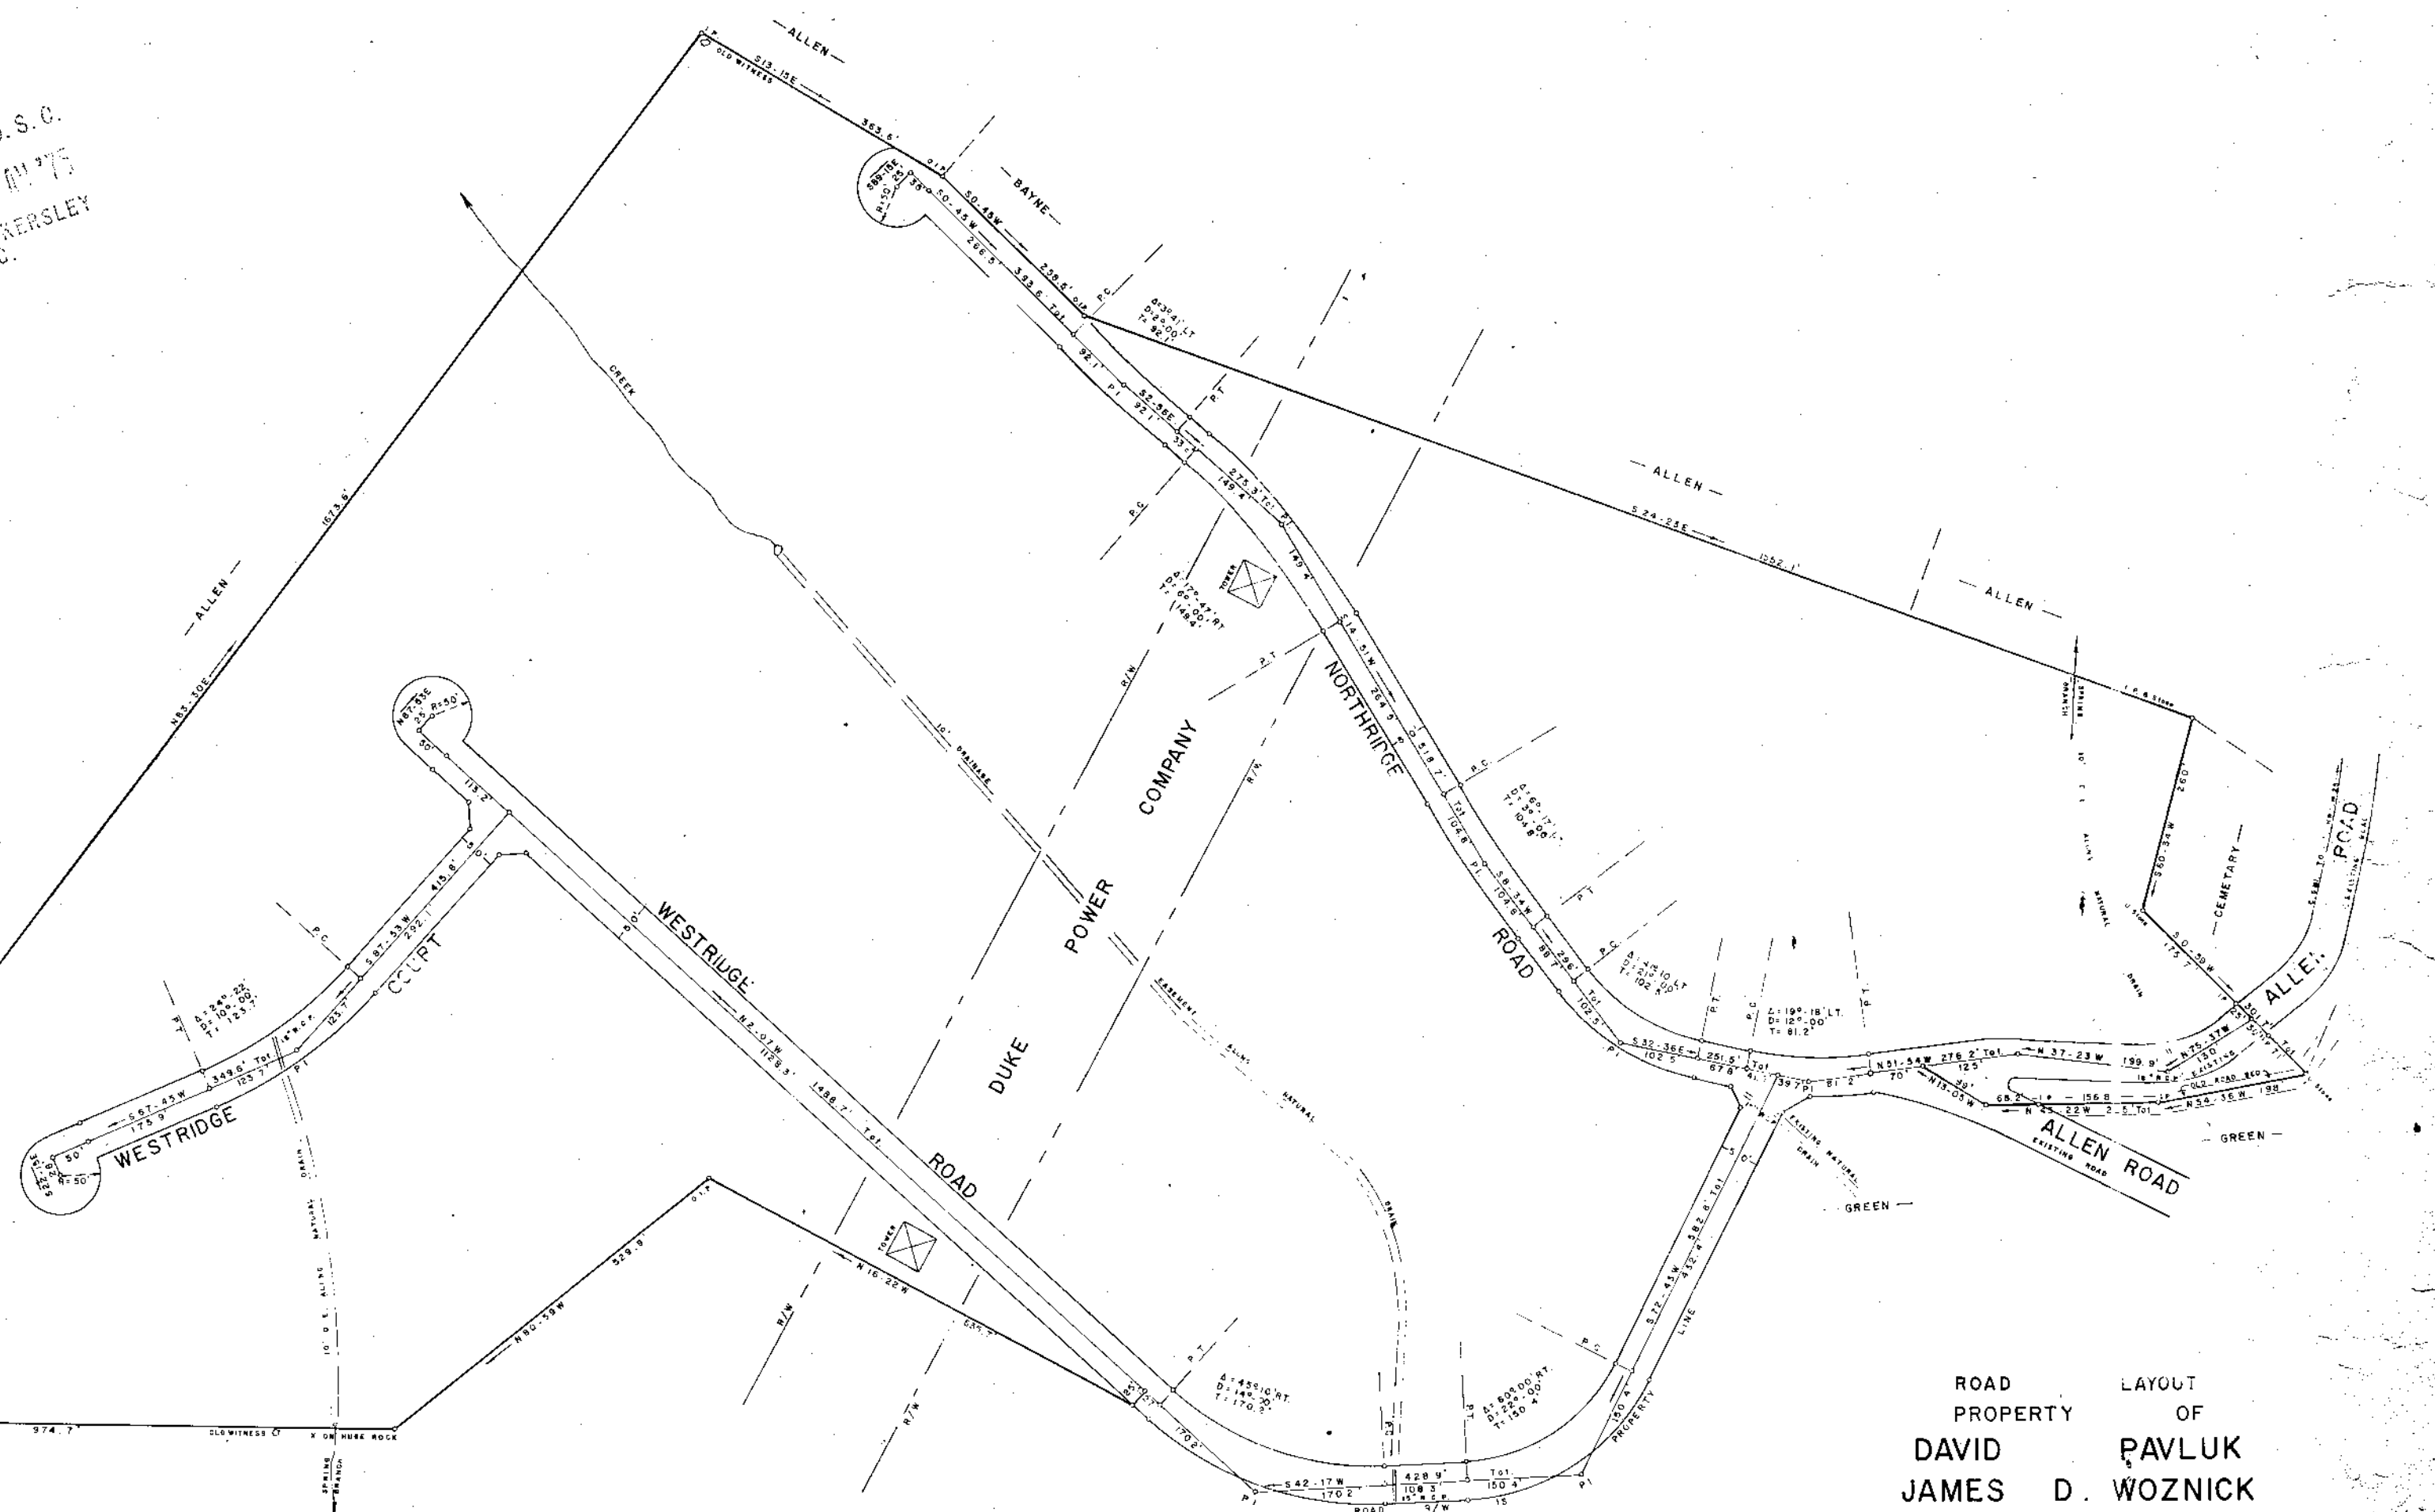


FILED
 GREENVILLE CO. S. C.
 MAY 12 11 55 AM '75
 DONNIE S. TANKERSLEY
 R.M.D.

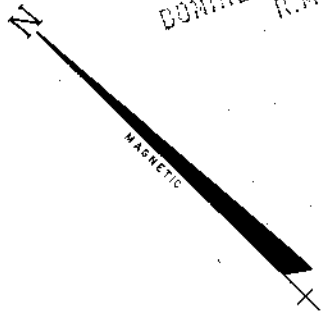

ROAD PROPERTY OF
 DAVID PAVLUK
 JAMES D. WOZNICK
 NORTH OF TRAVELERS REST GREENVILLE CO.
 SOUTH CAROLINA
 MAY 1, 1975

MAY 12 1975

RECORDING FEE
 2.00

54-30

26230

MICROFILMED