



FILED
 GREENVILLE CO. S. C.
 MAY 27 4 54 PM '75
 DONNIE S. TANKERSLEY
 R.H.C.

MICROFILMED

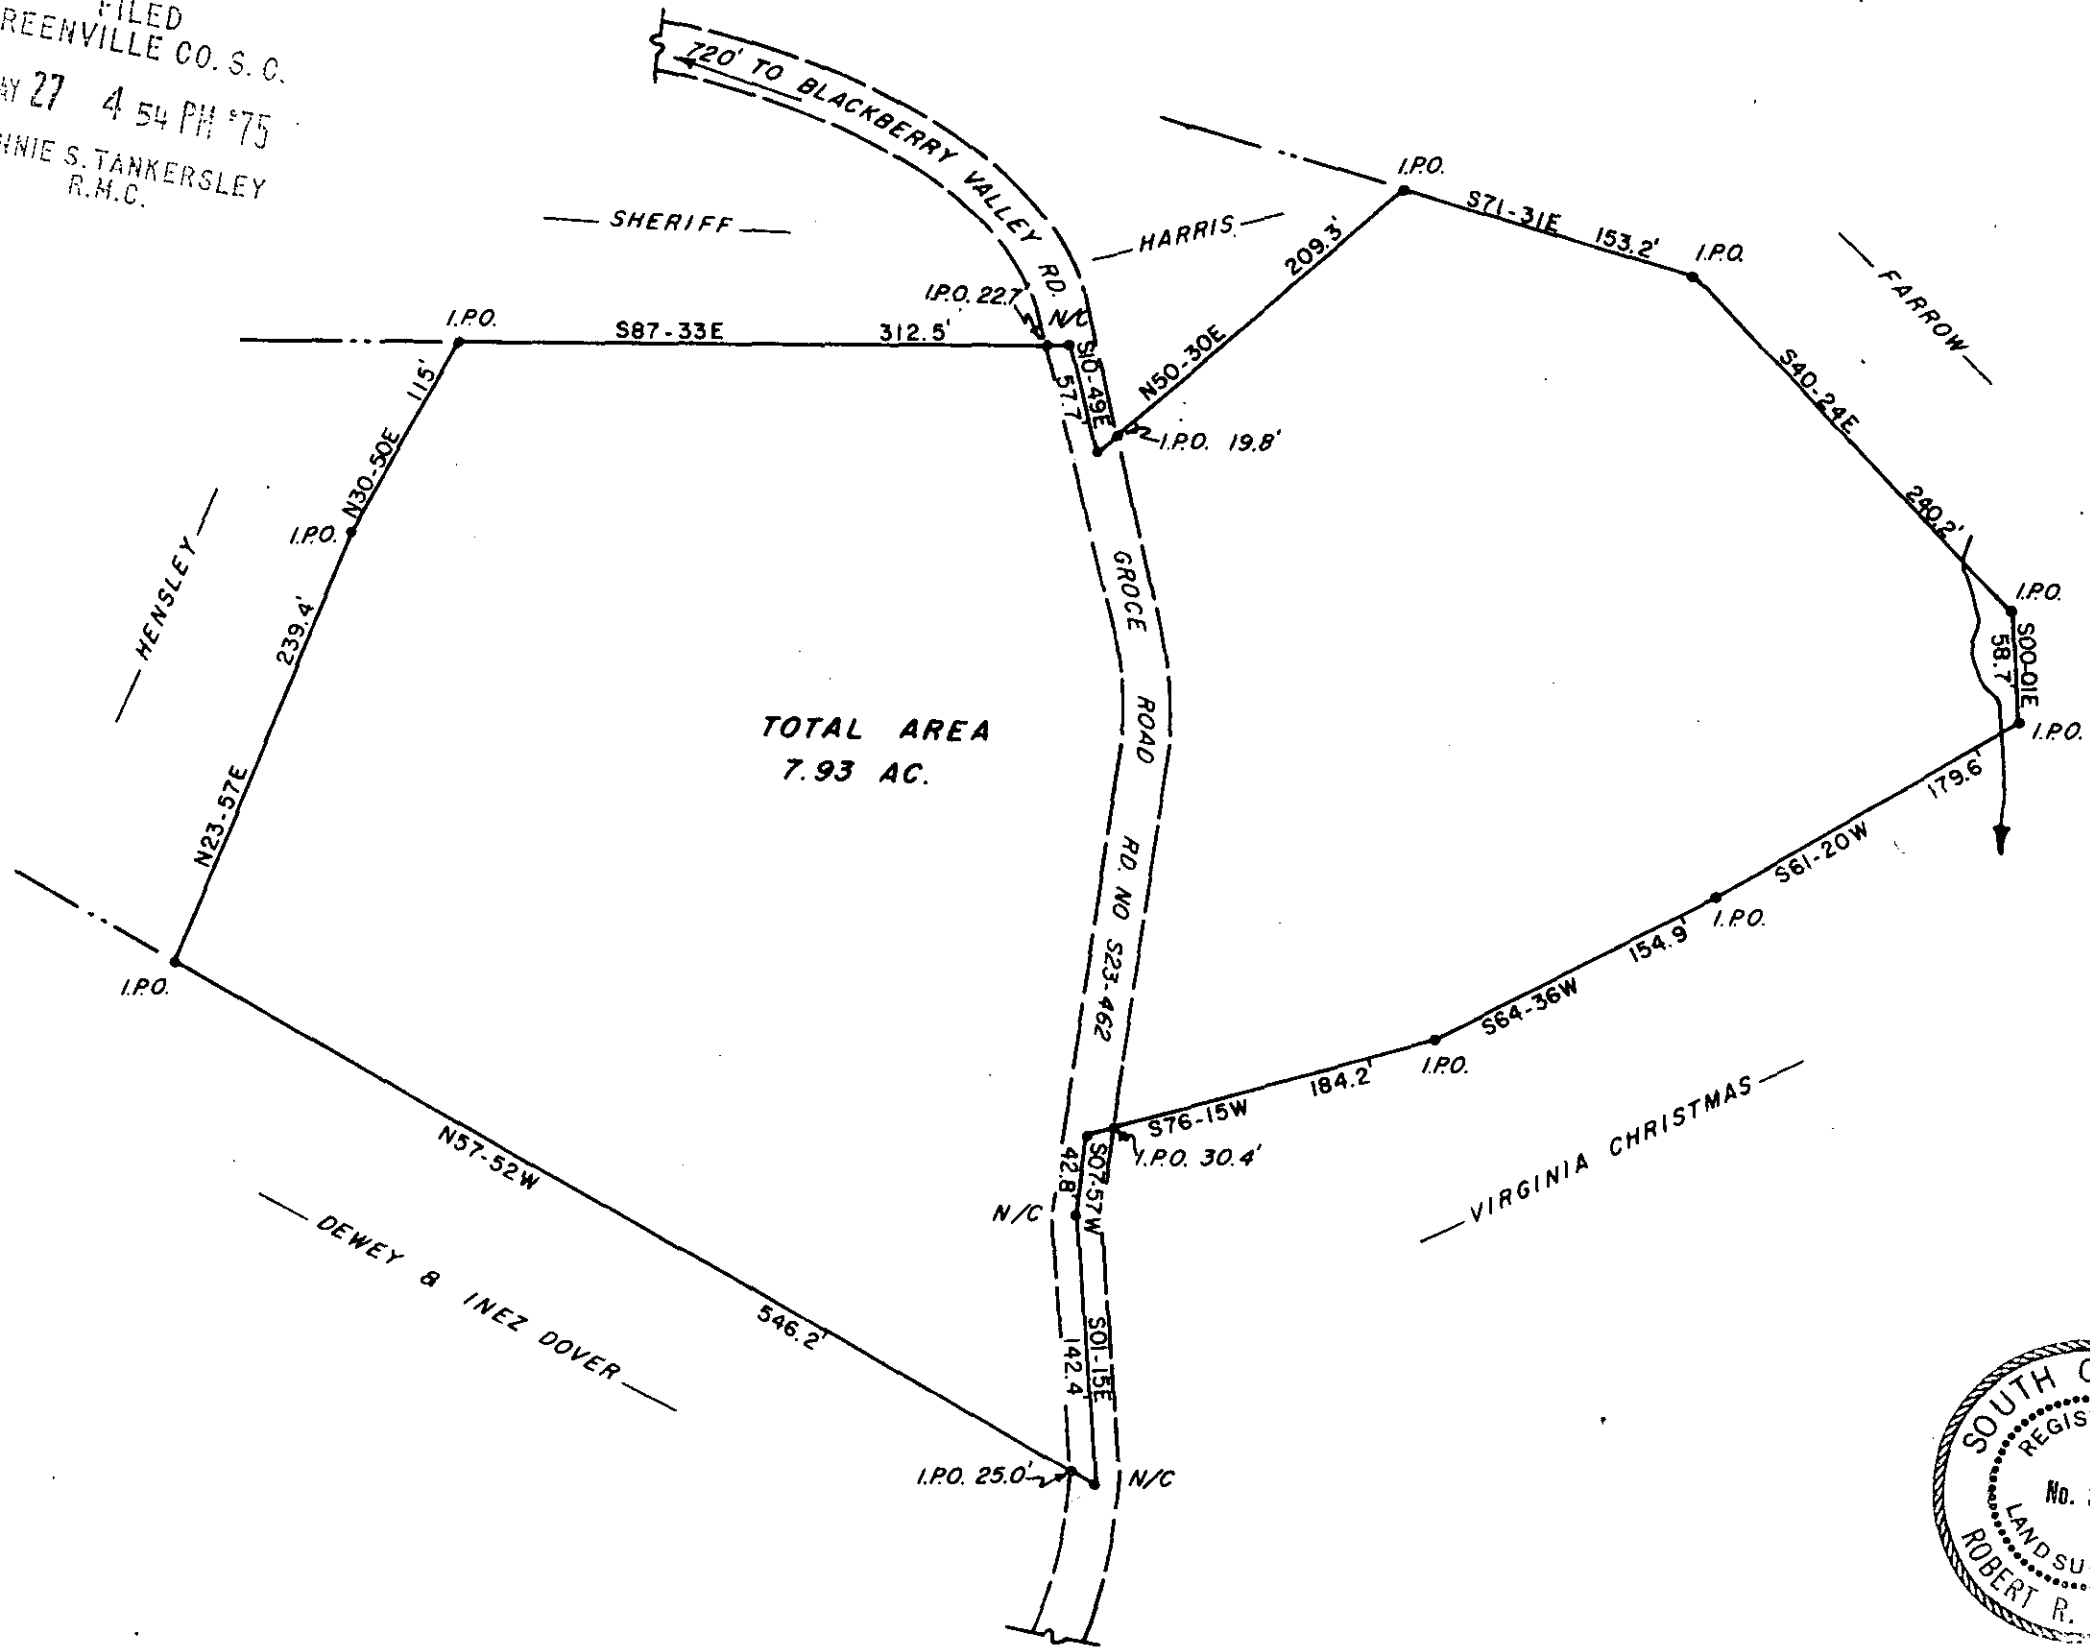

TOTAL AREA
 7.93 AC.

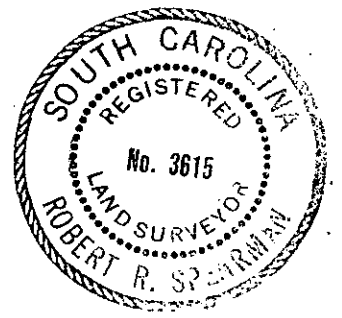

MAY 27 1975
 ✓ 54-36

RECORDING FEE
 PAID \$ 2.00

ROBERT R. SPEARMAN
 Registered Surveyor 3615
 Post Office Box 6
 Easley, South Carolina 29640



TITLE		27759
PLAT OF		JESSIE NOLAR SCOTT EST.
STATE	COUNTY	
S. C.	GREENVILLE	
SCALE	DATE	REF. NO.
1"=100'	APR. 23, 1975	